

646.492 DURABLE LETTER OR SYMBOL, THERMOPLASTIC

FAIR HAVEN:
STA 94+85.50 RT, "S,C,H,O,O,L" (6 EA) (SEE NOTE 3)

646.692 TEMPORARY LETTER OR SYMBOL, PAINT

FAIR HAVEN:
STA 94+85.50 RT, "S,C,H,O,O,L" (12 EA) (SEE NOTE 3)


646.502 DURABLE CROSSWALK MARKINGS, THERMOPLASTIC

FAIR HAVEN:
STA 98+10.50 LT/RT (SEE NOTE 3)

646.702 TEMPORARY CROSSWALK MARKINGS, PAINT

FAIR HAVEN:
STA 98+10.50 LT/RT (SEE NOTE 3)

675.50 REMOVING SIGNS
AS SHOWN - 7

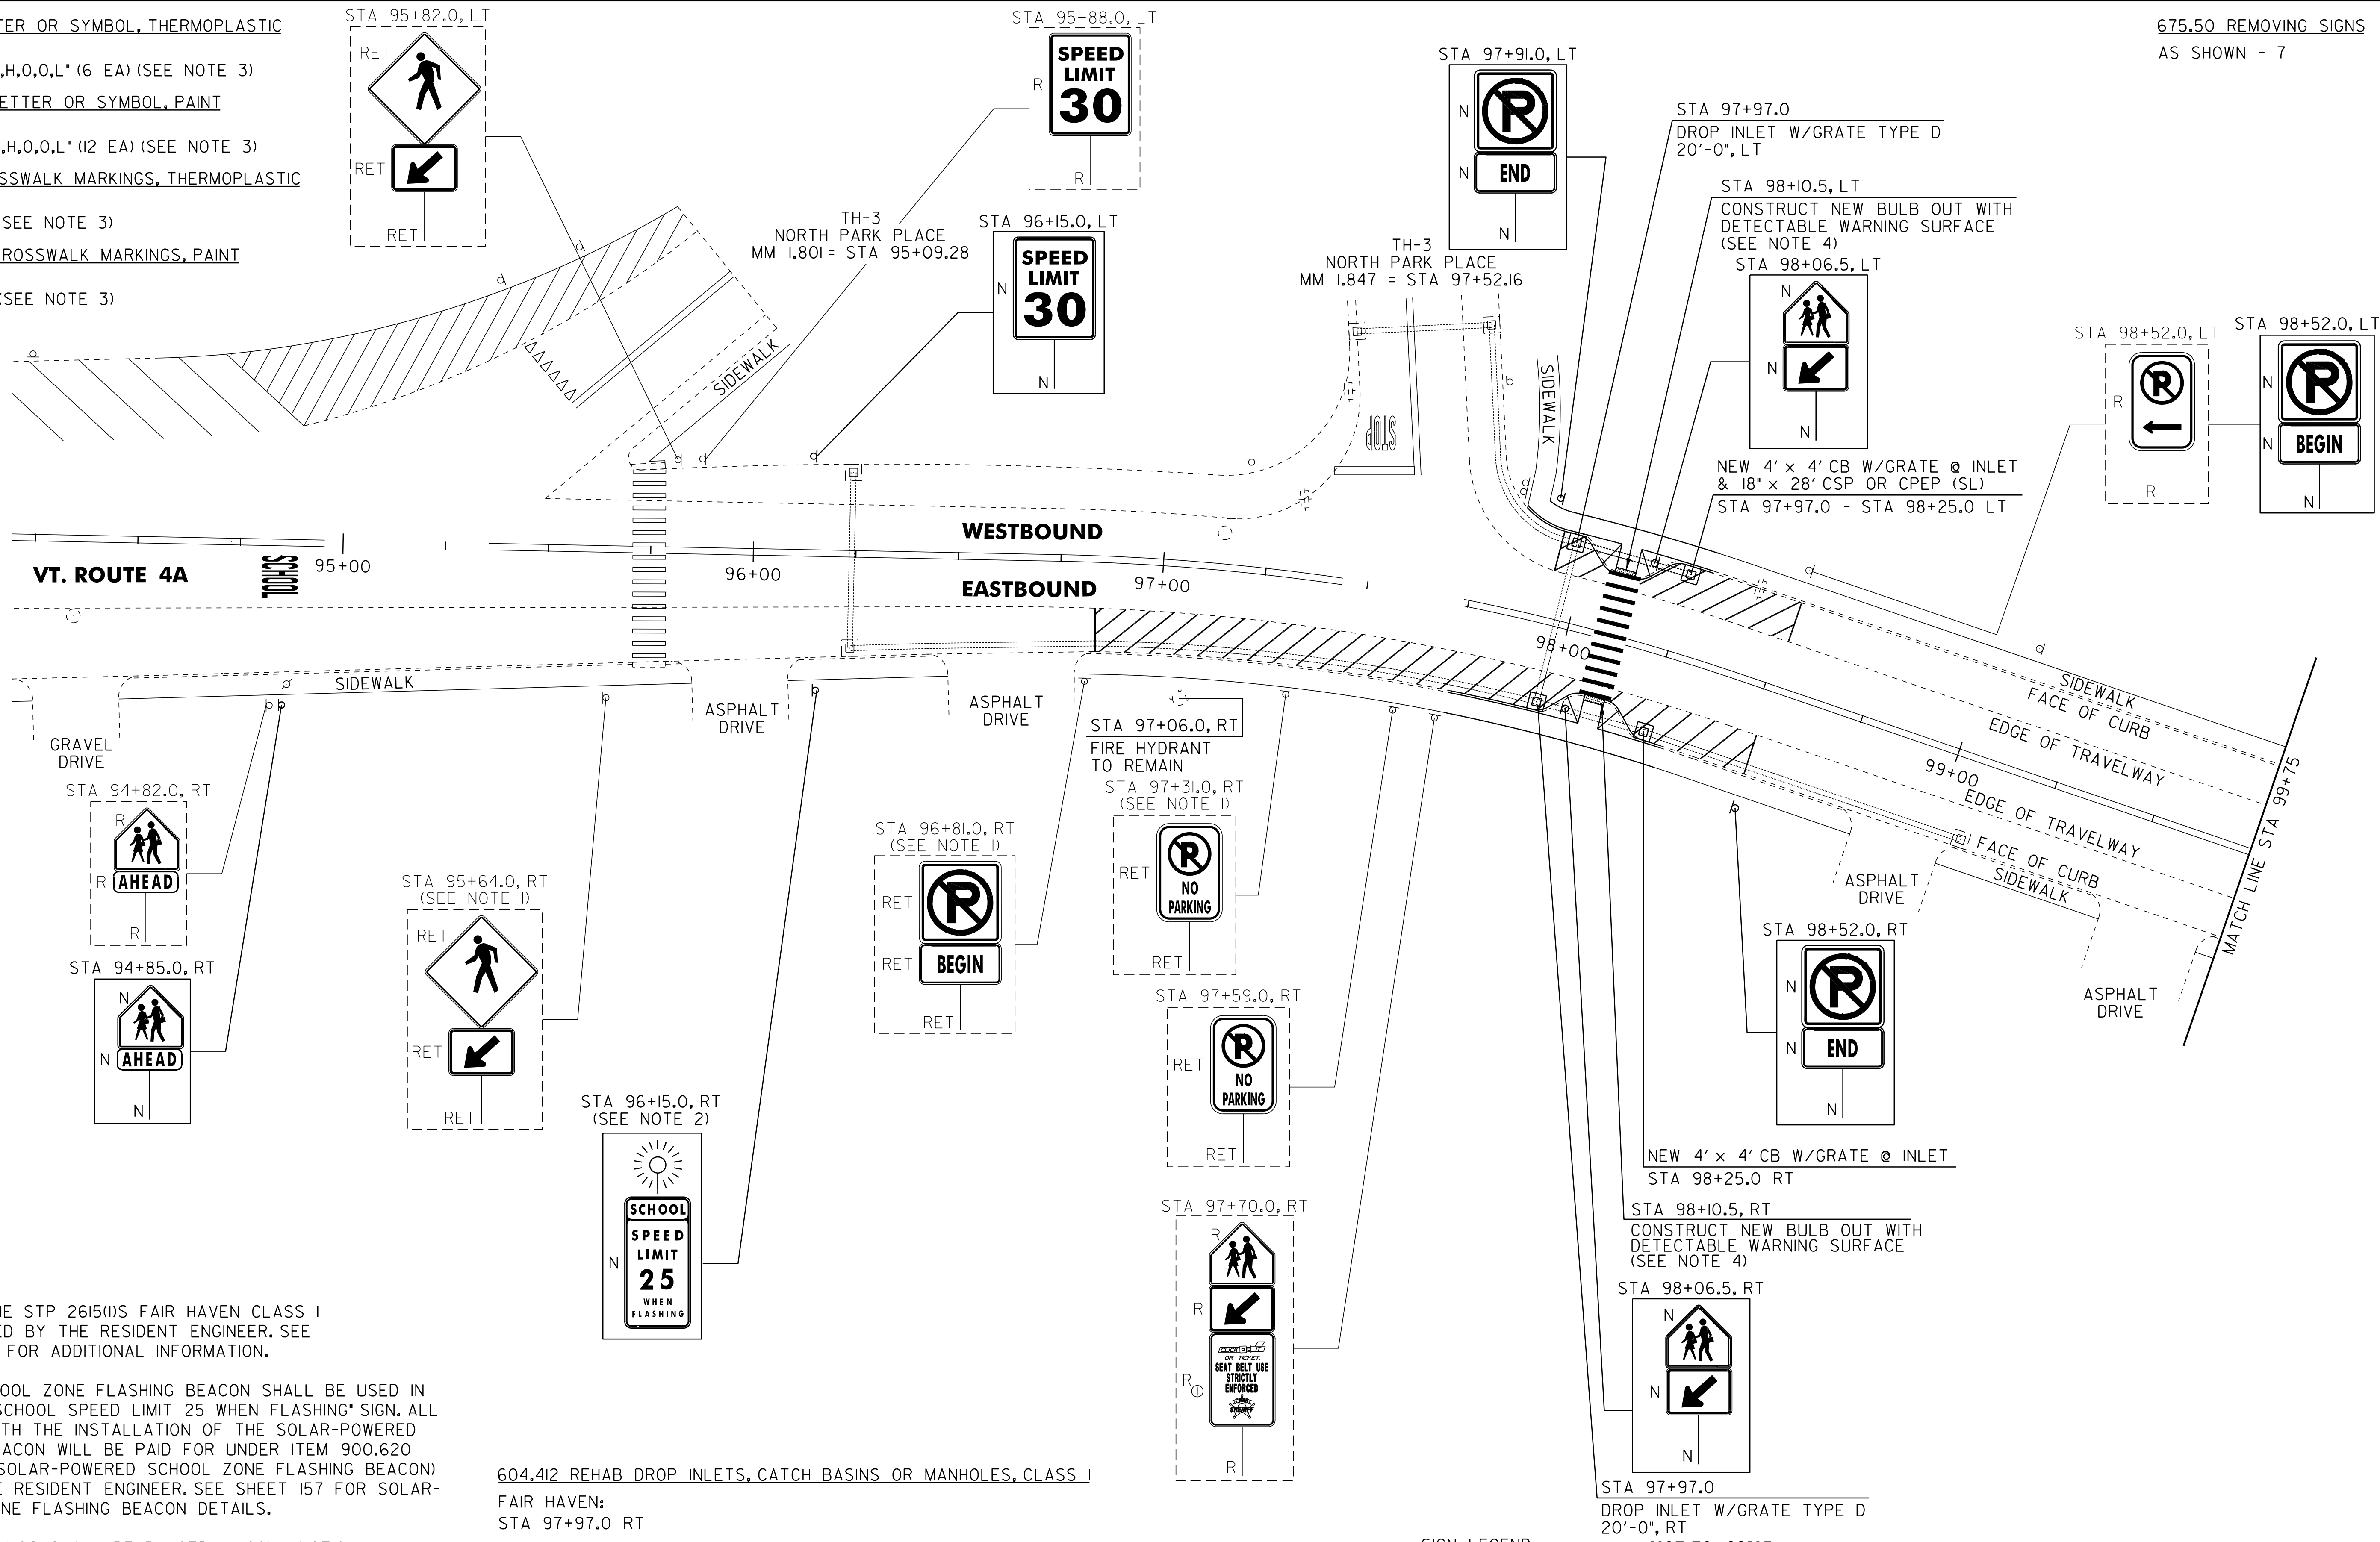

NOTES:

1. INSTALLED UNDER THE STP 2615(I)S FAIR HAVEN CLASS I PROJECT AS DIRECTED BY THE RESIDENT ENGINEER. SEE SHEETS 97 THRU 98 FOR ADDITIONAL INFORMATION.

2. SOLAR-POWERED SCHOOL ZONE FLASHING BEACON SHALL BE USED IN CONJUNCTION WITH "SCHOOL SPEED LIMIT 25 WHEN FLASHING" SIGN. ALL WORK ASSOCIATED WITH THE INSTALLATION OF THE SOLAR-POWERED SCHOOL FLASHING BEACON WILL BE PAID FOR UNDER ITEM 900.620 SPECIAL PROVISION (SOLAR-POWERED SCHOOL ZONE FLASHING BEACON) AS DIRECTED BY THE RESIDENT ENGINEER. SEE SHEET 157 FOR SOLAR-POWERED SCHOOL ZONE FLASHING BEACON DETAILS.

3. ALL PAVEMENT MARKINGS SHALL BE PLACED IN CONJUNCTION WITH THE STP 2615(I)S PROJECT AS DIRECTED BY THE RESIDENT ENGINEER.

4. SEE SHEET 156 FOR BULB OUT DETAILS.

5. FOR CLARITY, NOT ALL OF THE EXISTING AND PROPOSED SIGNS HAVE BEEN SHOWN ON THE PROJECT LAYOUT SHEETS.

604.412 REHAB DROP INLETS, CATCH BASINS OR MANHOLES, CLASS I

FAIR HAVEN:
STA 97+97.0 RT

604.415 REHAB DROP INLETS, CATCH BASINS OR MANHOLES, CLASS II

FAIR HAVEN:
STA 97+97.0 LT

900.620 SPECIAL PROVISION (SOLAR-POWERED SCHOOL ZONE FLASHING BEACON)

FAIR HAVEN:
STA 96+15.0 RT (1 EA)

SIGN LEGEND

- R = REMOVE
- S = SALVAGE
- N = NEW
- RET = RETAIN
- B-B = BACK TO BACK
- EXISTING = -----
- NEW = _____
- ⊙ = RETURN TO TOWN OF FAIR HAVEN

NOT TO SCALE

PROJECT LAYOUT SHEET #1

PROJECT NAME: FAIR HAVEN

PROJECT NUMBER: STP SRIN (004)

FILE NAME: p06c058.dgn

PROJECT LEADER: D.E.G.

DESIGNED BY: M.J.M.

IPARM FILE: p06c058.i

PLOT DATE: 22-FEB-2012 12:58

DRAWN BY: C.A.K.

CHECKED BY: D.E.G.

SHEET 151 OF 157