


US 5 BURIED STRUCTURE REINFORCING - PLAN

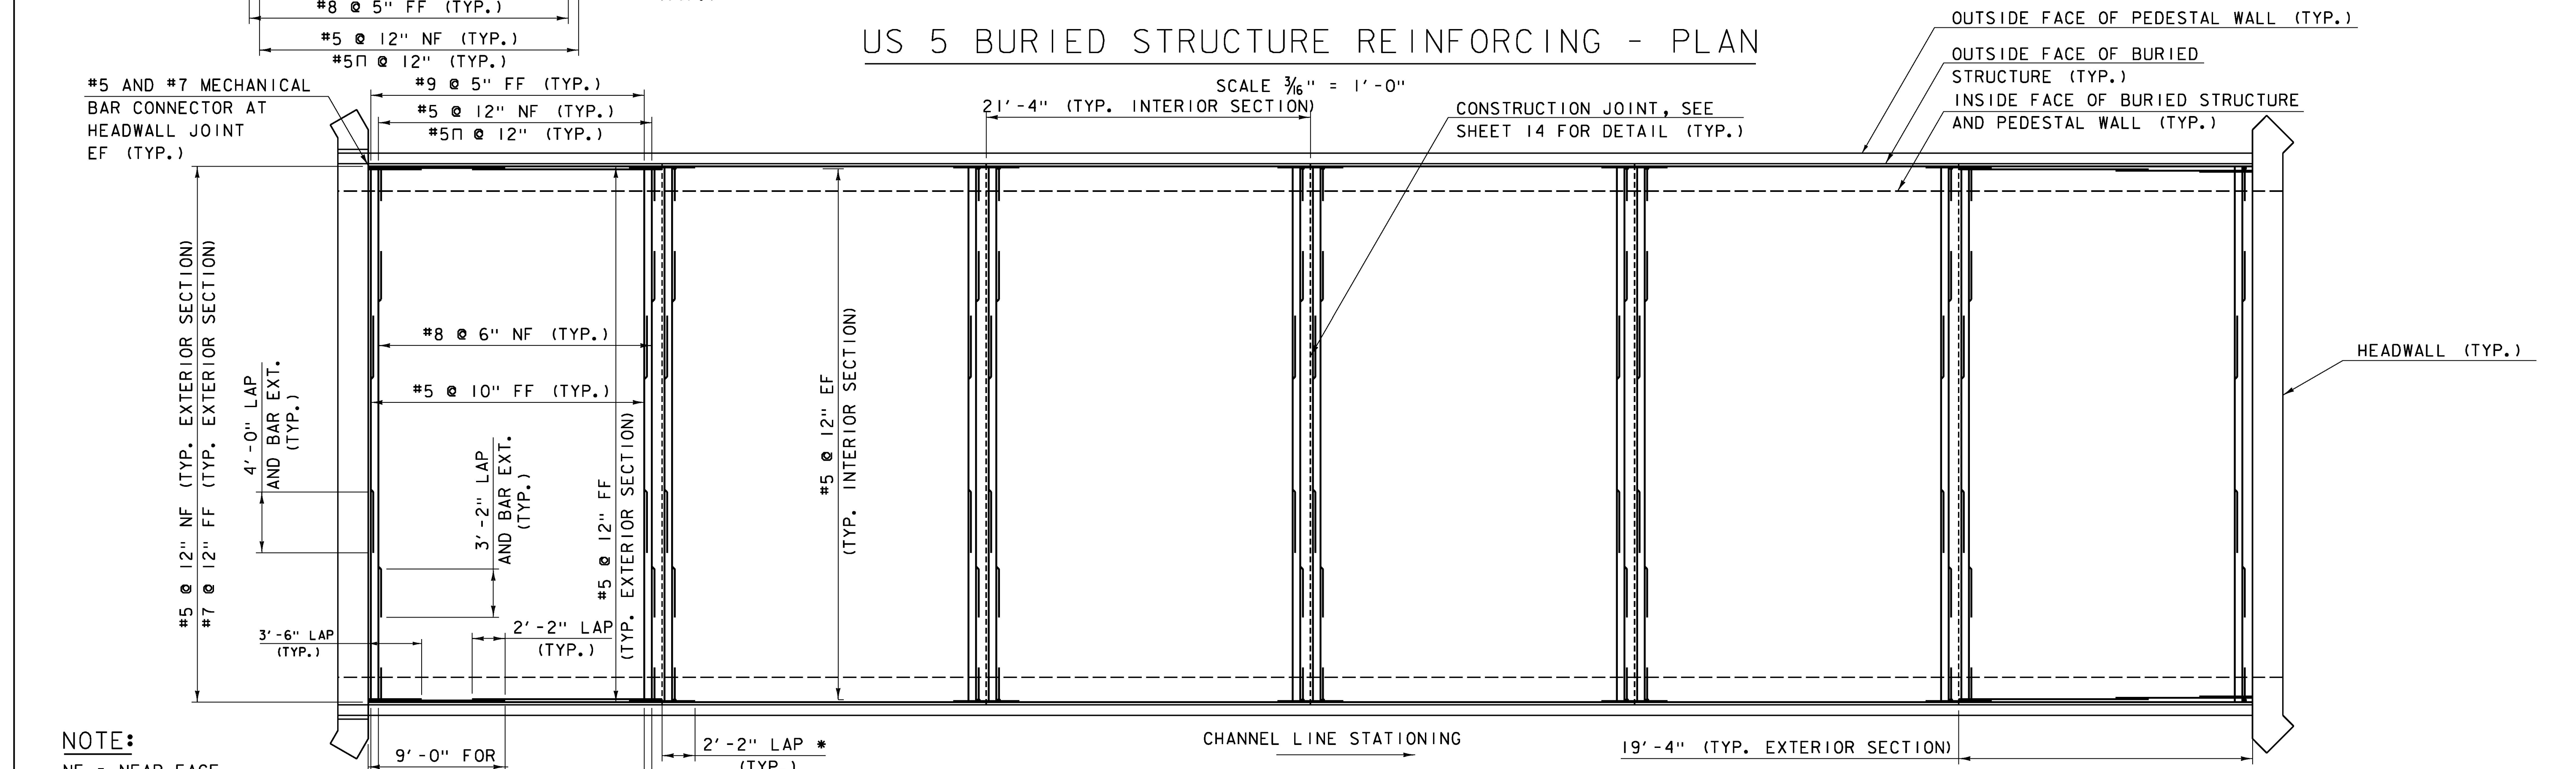

WACR BURIED STRUCTURE REINFORCING - PLAN

NOTE:

NF = NEAR FACE
 FF = FAR FACE
 EF = EACH FACE
 ▲ = CUT TO FIT IN FIELD
 3" CLEAR, UNLESS OTHERWISE SPECIFIED ON THE PLANS.
 2'-2" BAR LAP UNLESS OTHERWISE SPECIFIED ON THE PLANS.

* LAP WITH MECHANICAL BAR CONNECTOR DOWEL AT ALL INTERIOR CONSTRUCTION JOINTS

NOTE: HEADWALL REINFORCING NOT SHOWN

PROJECT NAME: RYEGATE
 PROJECT NUMBER: STP CULV(10)

FILE NAME: z06cl56sup.dgn
 PROJECT LEADER: E. DETRICK
 DESIGNED BY: R. BARNES
 BURIED STRUCTURE REINFORCING PLAN

PLOT DATE: 3/23/16
 DRAWN BY: R. BARNES
 CHECKED BY: E. DETRICK
 SHEET 15 OF 36

