


TYPICAL US ROUTE 5 SECTION
 SCALE 1/4" = 1'-0"
 STA. 85+25 - STA. 86+75

* 1 - 1 1/2" LIFT OF TYPE IVS OVER
 2 - 2 1/2" LIFTS OF TYPE IIS
 TACK COAT: EMULSIFIED ASPHALT IS TO BE APPLIED AT
 A RATE OF 0.025 GAL/SY BETWEEN SUCCESSIVE COVERS
 OF PAVEMENT AND 0.040 GAL/SY BETWEEN SUBBASE AND
 BASE LAYER OF PAVEMENT

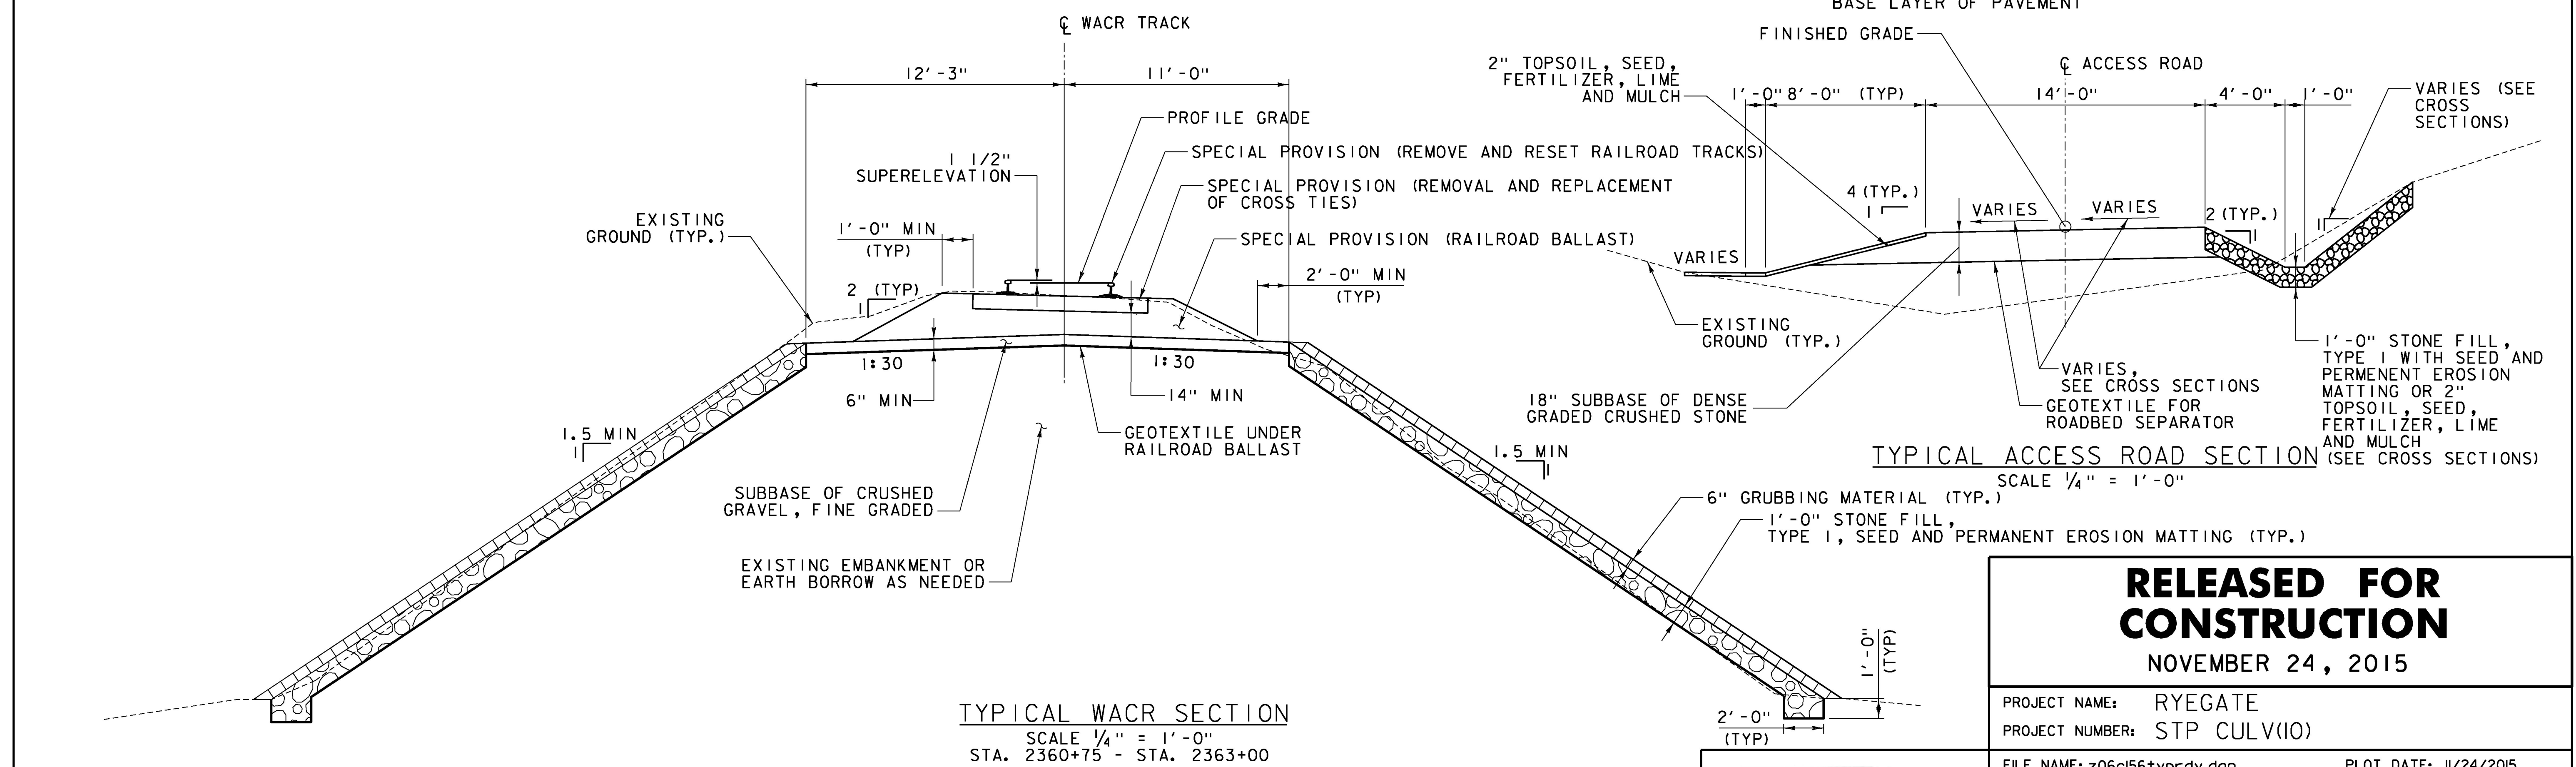

TYPICAL WACR SECTION
 SCALE 1/4" = 1'-0"
 STA. 2360+75 - STA. 2363+00

TYPICAL ACCESS ROAD SECTION
 SCALE 1/4" = 1'-0"

**RELEASED FOR
 CONSTRUCTION**
 NOVEMBER 24, 2015

PROJECT NAME:	RYEGATE	FILE NAME:	z06cl56+typrdy.dgn	PLOT DATE:	11/24/2015
PROJECT NUMBER:	STP CULV(10)	PROJECT LEADER:	E. DETRICK	DRAWN BY:	B. BRESLEND
		DESIGNED BY:	B. BRESLEND	CHECKED BY:	E. DETRICK
		TYPICAL ROADWAY AND RAILROAD SECTIONS		SHEET 6 OF 29	

