

**KEENAN, PAUL J. & PHYLLIS**

BEGIN WORK STA. 80+50.00  
 BEGIN ACCESS ROAD 2 STA. 20+03.05  
 ACCESS ROAD 2 STA. 20+00.00  
 US ROUTE 5 STA. 81+23.99  
 12'-6" LONG, 16" RADIUS END SECTION SEE VTRANS STD G-ID (TYP. SOUTH APPROACH)

US ROUTE 5 CURVE (I)  
 DELTA = 18°53'15"  
 D = 6°21'58"  
 R = 900.00'  
 T = 149.70'  
 L = 296.68'  
 E = 12.37'

WACR CURVE (I)  
 DELTA = 6°29'04"  
 D = 1°03'40"  
 R = 5400.00'  
 T = 305.90'  
 L = 611.14'  
 E = 8.66'

BEGIN PROJECT STA. 85+25.00  
 BEGIN CULVERT STA. 85+82.01

PERMANANT SLOPE RIGHTS  
 CHANNEL STA. 11+92.96=  
 US RT 5 STA. 86+02.11

NOTES:  
 1) STONE FILL IN CHANNEL NOT SHOWN FOR CLARITY.  
 2) SEE GENERAL NOTES SHEET FOR SIGN DESIGNATION AND SIZES.

ACCESS ROAD 1  
**NELSON, DARCY**

END ACCESS ROAD 1 STA. 2+45.50

**1B**  
**KEENAN, PAUL J. & PHYLLIS**

STA. 85+25 RT  
 STA. 86+50 LT

END PROJECT STA. 86+75.00

CONSTRUCT TANGENTIAL MTS TERMINAL WITH ALTERNATE SLOPE BREAK PER G-15 END APPROACH

**KEENAN, PAUL J. & PHYLLIS**

**STATE OF VERMONT - LESSOR**  
**WASHINGTON COUNTY RAILROAD - LESSEE**

**STATE OF VERMONT - LESSOR**  
**WASHINGTON COUNTY RAILROAD - LESSEE**

**3A**  
**THE PHOENIX PAPER COMPANY, INC.**

**3A**  
**THE PHOENIX PAPER COMPANY, INC.**

**N/F RYEGATE ASSOCIATES**

DURABLE 4 INCH WHITE LINE  
 STA. 80+50 - STA. 89+00 (SOLID LT & RT)  
 DURABLE 4 INCH YELLOW LINE  
 STA. 80+50 - STA. 89+00 (SOLID LT & RT)  
 TEMPORARY 4 INCH WHITE LINE, PAINT  
 STA. 83+00 - STA. 89+00 (SOLID LT & RT)  
 TEMPORARY 4 INCH YELLOW LINE, PAINT  
 STA. 83+00 - STA. 89+00 (SOLID LT & RT)

GRUBBING MATERIAL (6")  
 STA. 85+20 - STA. 89+00 RT  
 STA. 86+00 - STA. 87+10 LT  
 STA. 2360+50 - STA. 2363+25 RT  
 STA. 2360+50 - STA. 2363+25 LT


REMOVAL OF EXISTING PAVEMENT MARKINGS  
 STA. 80+50 - STA. 83+00 (SOLID LT,RT)

STONE FILL, TYPE I  
 STA. 85+20 - STA. 89+00 RT  
 STA. 86+00 - STA. 89+00 LT  
 STA. 2360+50 - STA. 2363+25 RT  
 STA. 2360+50 - STA. 2363+25 LT

REMOVING SIGNS AS SHOWN - 3

REMOVAL AND DISPOSAL OF GUARDRAIL  
 STA. 80+98 - STA. 88+09 RT  
 STA. 84+77 - STA. 88+01 LT  
 STEEL BEAM GUARDRAIL, GALVANIZED  
 STA. 81+69 - STA. 87+79 RT  
 STA. 84+78 - STA. 88+23 LT  
 ANCHOR FOR STEEL BEAM GUARDRAIL  
 STA. 81+69 RT  
 STA. 84+78 LT

MANUFACTURED TERMINAL SECTION, TANGENTIAL  
 STA. 87+79 - STA. 88+29 RT  
 STA. 88+23 - STA. 88+73 LT

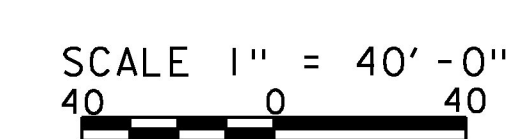

**RELEASED FOR CONSTRUCTION**

NOVEMBER 24, 2015

PROJECT NAME:	RYEGATE	FILE NAME:	z06cl56bdr_nul.dgn	PLOT DATE:	11/24/2015
PROJECT NUMBER:	STP CULV(10)	PROJECT LEADER:	E. DETRICK	DRAWN BY:	R. BARNES
		DESIGNED BY:	R. BARNES	CHECKED BY:	E. DETRICK
		LAYOUT SHEET		SHEET	8 OF 56