

646.402 DURABLE 4 INCH WHITE LINE, THERMOPLASTIC

(ALL LINES WILL INCLUDE EDGE LINE BREAKS AND RADIUS FOR TOWN HIGHWAYS)

MIDDLEBURY:
STA 188+00.00 - STA 202+00.00 EDGE LINE LT & RT

646.412 DURABLE 4 INCH YELLOW LINE, THERMOPLASTIC

(ALL LINES WILL INCLUDE C/L BREAKS FOR TOWN HIGHWAYS) S=SOLID, D=DASHED

MIDDLEBURY: LT CL RT
STA 188+00.00 - STA 202+00.00 S - S

646.602 TEMPORARY 4 INCH WHITE LINE, PAINT

(ALL LINES WILL INCLUDE EDGE LINE BREAKS AND RADIUS FOR TOWN HIGHWAYS)

MIDDLEBURY:
STA 188+00.00 - STA 202+00.00 EDGE LINE LT & RT


646.612 TEMPORARY 4 INCH YELLOW LINE, PAINT

(ALL LINES WILL INCLUDE C/L BREAKS FOR TOWN HIGHWAYS) S=SOLID, D=DASHED

MIDDLEBURY: LT CL RT
STA 188+00.00 - STA 202+00.00 S - S

675.50 REMOVING SIGNS

AS SHOWN - 5

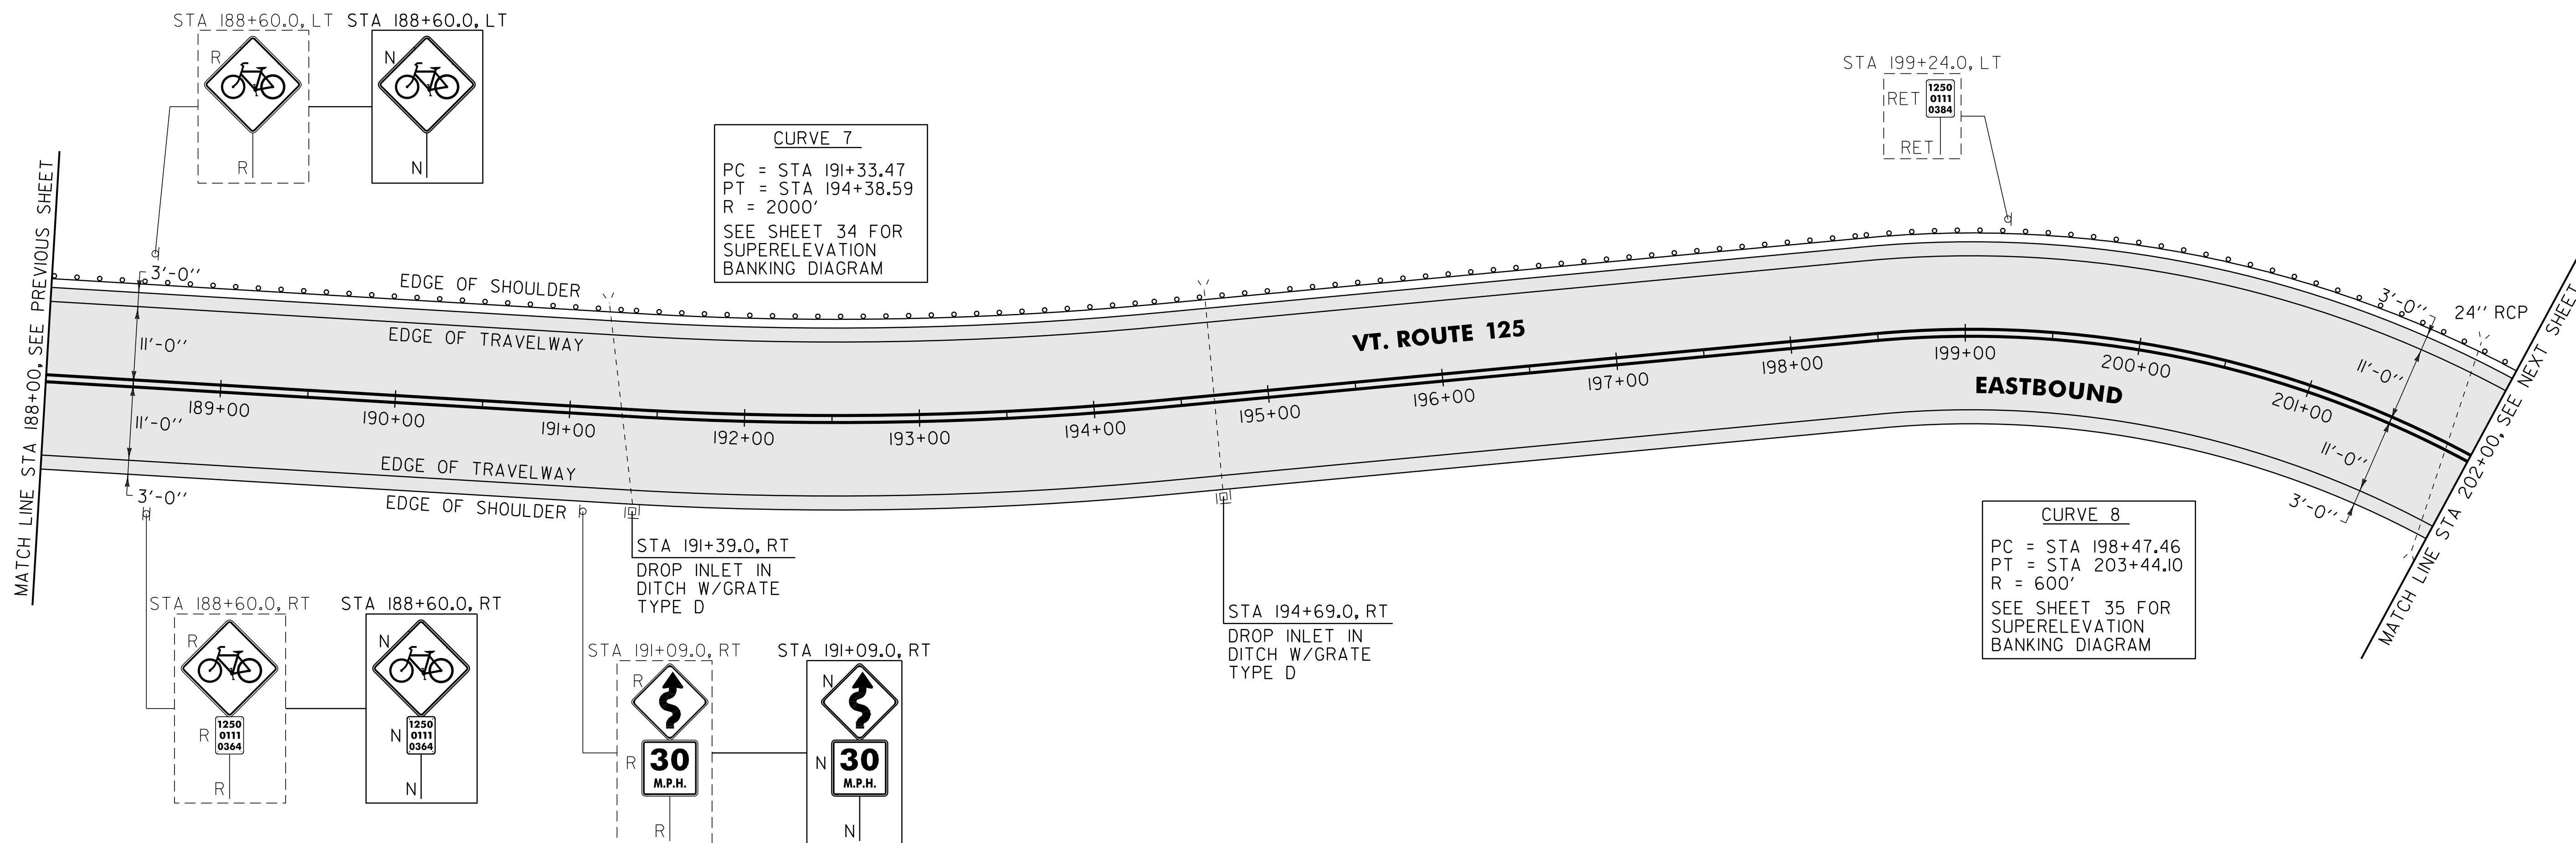

604.412, 604.415, 604.418 REHAB. DROP INLETS, CATCH BASINS

R MANHOLES, CLASS I, II, III (SEE NOTE 1)

MIDDLEBURY:
STA 191+39.0 RT
STA 194+69.0 RT

621.80 REMOVAL AND DISPOSAL OF GUARDRAIL

MIDDLEBURY:
STA 188+00.0 - STA 202+00.0 LT (1400.0 LF)

900.640 SPECIAL PROVISION (STEEL BEAM GUARDRAIL, WEATHERING)

MIDDLEBURY:
STA 188+00.0 - STA 191+26.0 LT (326.0 LF)
STA 199+13.5 - STA 202+00.0 LT (286.5 LF)

900.640 SPECIAL PROVISION (STEEL BEAM GUARDRAIL, WEATHERING W/ 8 FEET POSTS)

MIDDLEBURY:
STA 191+26.0 - STA 199+13.5 LT (787.5 LF)

NOTE:

1. THE CONTRACTOR SHALL REHAB. THE EXISTING DROP INLETS, CATCH BASINS OR MANHOLES TO A DEPTH AS DIRECTED BY THE RESIDENT ENGINEER. ALL REHAB. WORK WILL BE PAID FOR UNDER THE APPLICABLE REHAB. ITEM AS DIRECTED BY THE RESIDENT ENGINEER. ALL EXISTING UTILITIES MARKED "TO REMAIN" SHALL NOT BE ALTERED OR REHABILITATED UNLESS DIRECTED OTHERWISE BY THE RESIDENT ENGINEER.

AREA TO BE RECLAIMED

NOT TO SCALE

SIGN LEGEND
R = REMOVE
S = SALVAGE
N = NEW
RET = RETAIN
B-B = BACK TO BACK
EXISTING = - - - - -
NEW = _____

PROJECT LAYOUT SHEET #11	PROJECT NAME: MIDDLEBURY	PLOT DATE: 19-SEP-2013 11:14
	PROJECT NUMBER: STP 2627(1)	DRAWN BY: C.A.K.
	FILE NAME: p06c222.dgn	CHECKED BY: D.W.E.
	PROJECT LEADER: D.E.G.	SHEET 30 OF 114
	DESIGNED BY: M.J.L.	
	IPARM FILE: p06c222III.i	