

646.412 DURABLE 4 INCH YELLOW LINE, THERMOPLASTIC  
 (ALL LINES WILL INCLUDE C/L BREAKS FOR  
 TOWN HIGHWAYS) S=SOLID, D=DASHED  
 MIDDLEBURY:  
 STA 169+59.36 DOUBLE SOLID RT, TH-II

646.612 TEMPORARY 4 INCH YELLOW LINE, PAINT  
 (ALL LINES WILL INCLUDE C/L BREAKS FOR  
 TOWN HIGHWAYS) S=SOLID, D=DASHED  
 MIDDLEBURY:  
 STA 169+59.36 DOUBLE SOLID RT, TH-II

646.482 DURABLE 24 INCH STOP BAR, THERMOPLASTIC  
 MIDDLEBURY:  
 STA 169+59.36 RT, TH-II


646.682 TEMPORARY 24 INCH STOP BAR, PAINT  
 MIDDLEBURY:  
 STA 169+59.36 RT, TH-II

646.492 DURABLE LETTER OR SYMBOL, THERMOPLASTIC  
 MIDDLEBURY:  
 STA 169+59.36 RT, TH-II "S,T,O,P" (4 EA)

646.692 TEMPORARY LETTER OR SYMBOL, PAINT  
 MIDDLEBURY:  
 STA 169+59.36 RT, TH-II "S,T,O,P" (4 EA)

675.50 REMOVING SIGNS  
 AS SHOWN - 5

675.60 ERECTING SALVAGED SIGNS  
 AS SHOWN - 1

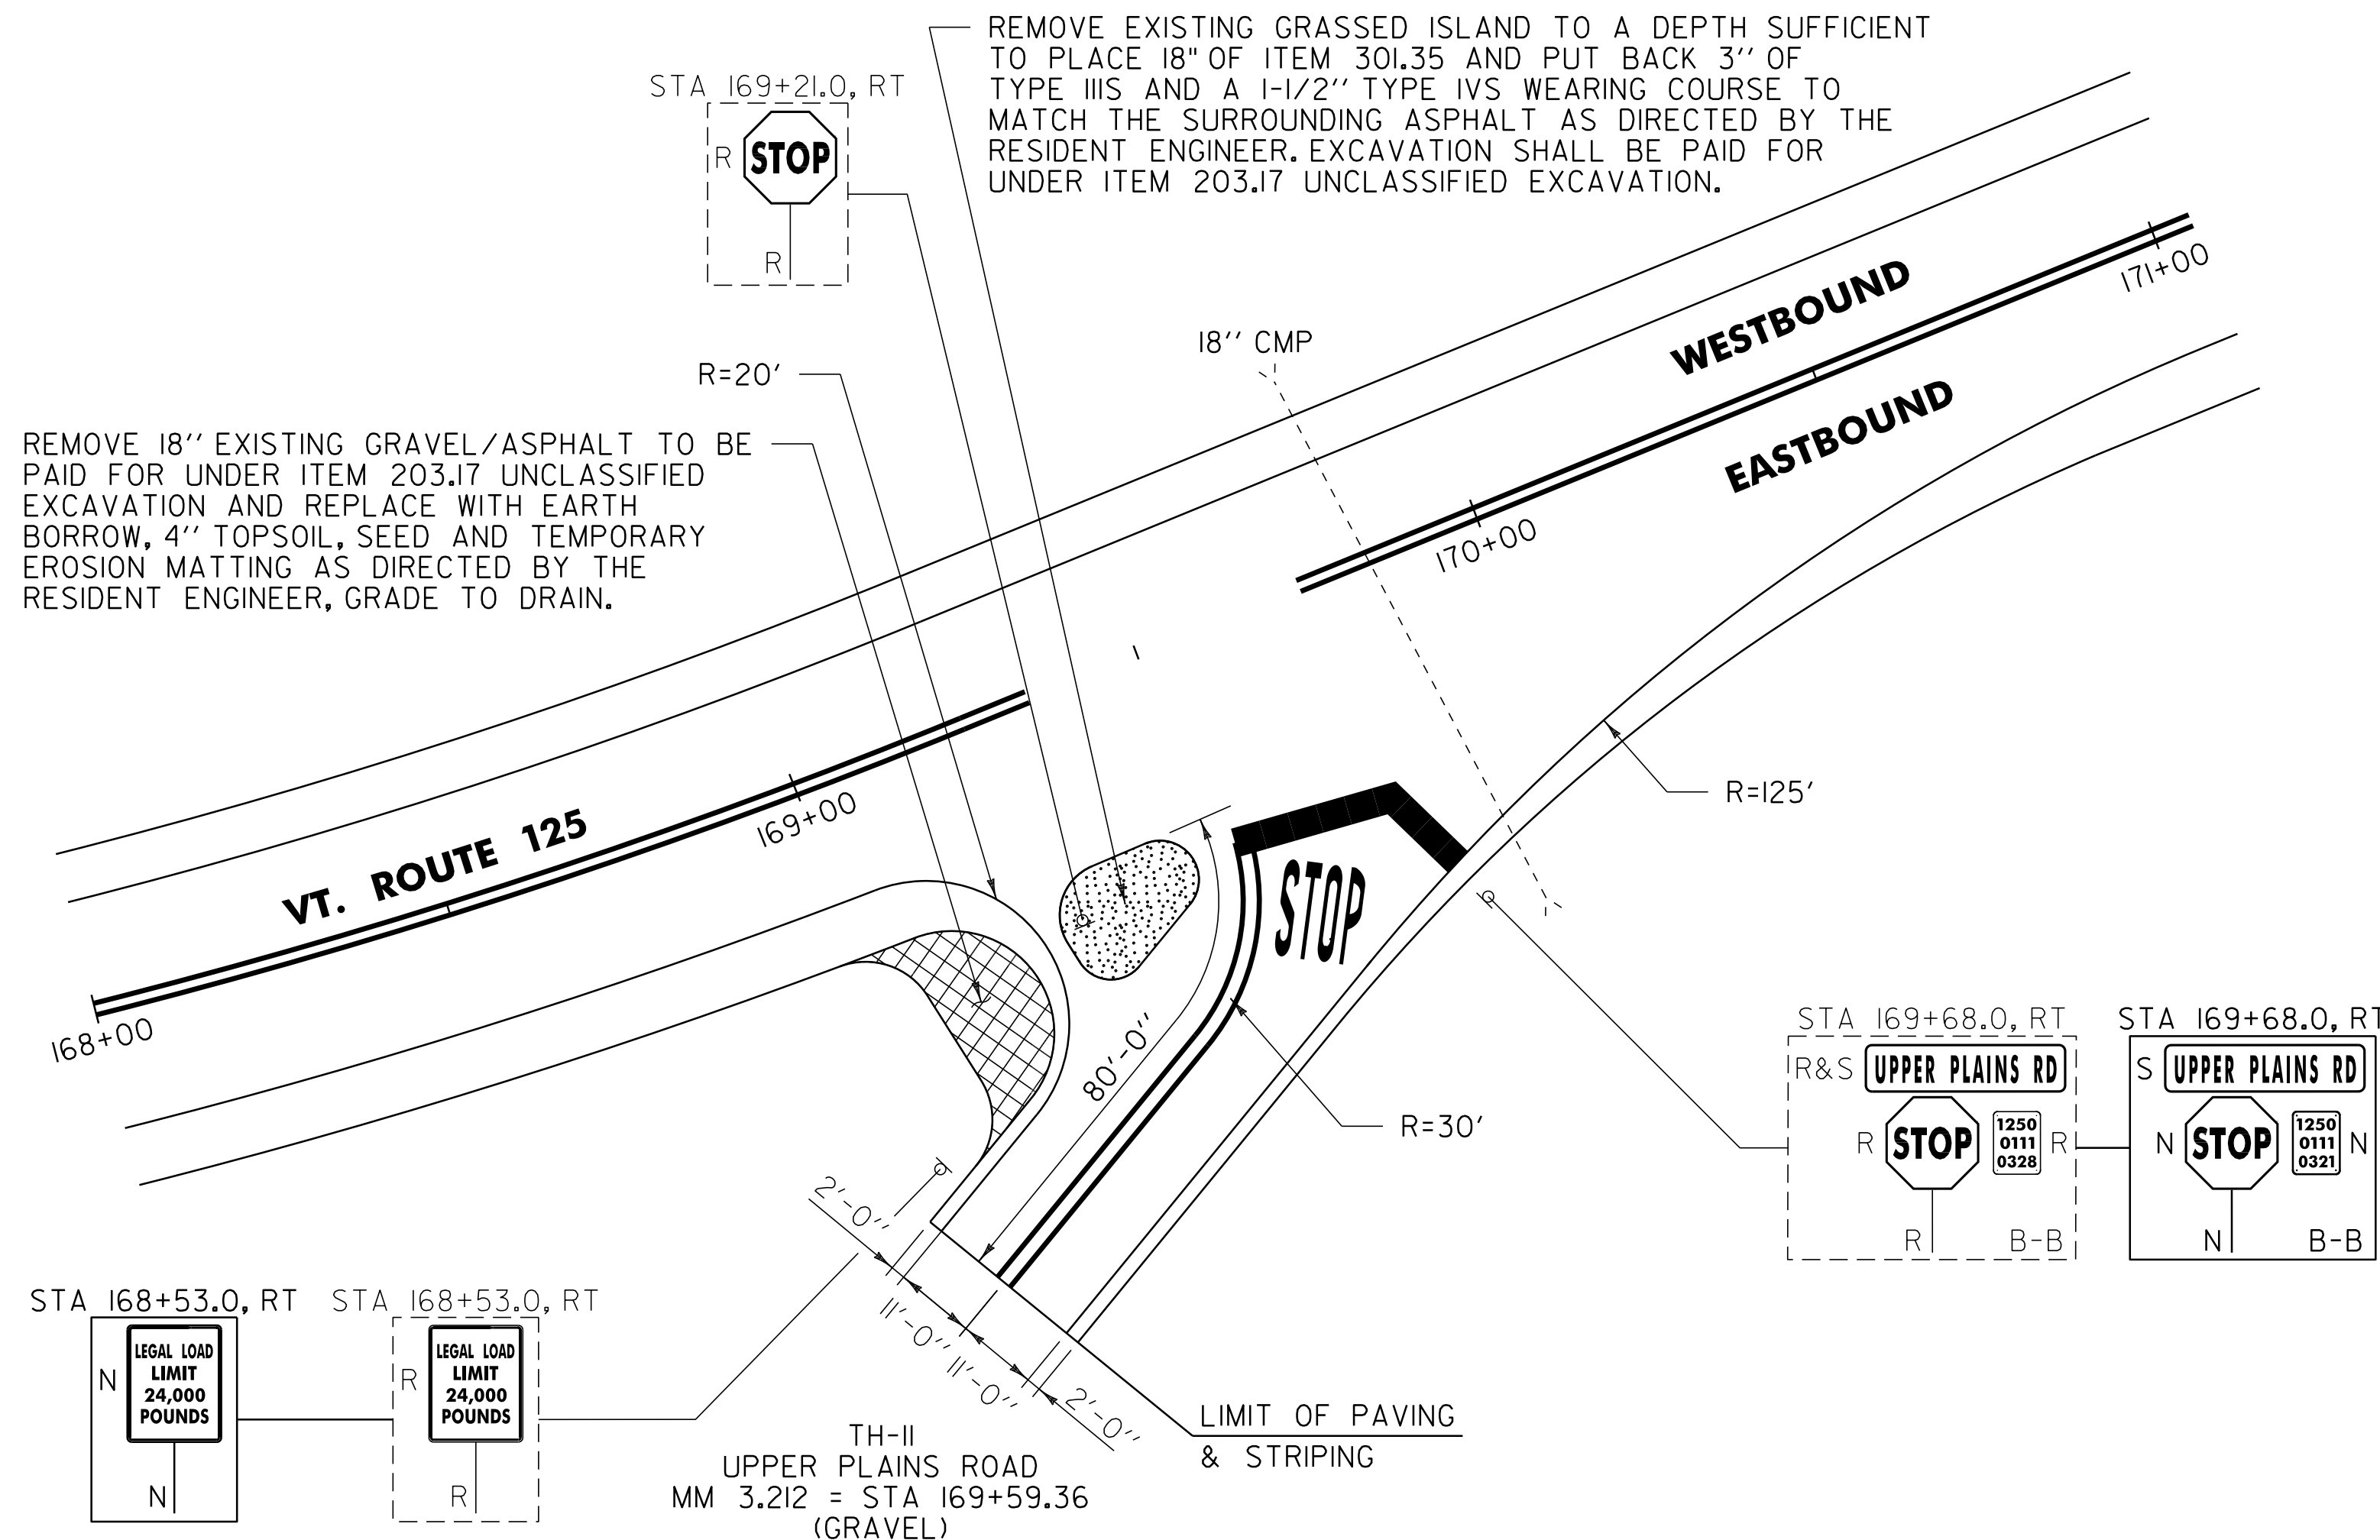

**SIGN LEGEND**  
 R = REMOVE  
 S = SALVAGE  
 N = NEW  
 RET = RETAIN  
 B-B = BACK TO BACK  
 EXISTING = - - - - -  
 NEW = \_\_\_\_\_

NOT TO SCALE

**TH-11  
 INTERSECTION  
 DETAIL  
 SHEET**

PROJECT NAME: MIDDLEBURY  
 PROJECT NUMBER: STP 2627(1)  
 FILE NAME: p06c222.dgn  
 PROJECT LEADER: D.E.G.  
 DESIGNED BY: M.J.L.  
 IPARM FILE: p06c222mdt1.i

PLOT DATE: 19-SEP-2013 11:14  
 DRAWN BY: C.A.K.  
 CHECKED BY: D.W.E.  
 SHEET 32 OF 114