


646.402 DURABLE 4 INCH WHITE LINE, THERMOPLASTIC
 (ALL LINES WILL INCLUDE EDGE LINE BREAKS AND RADIUS FOR TOWN HIGHWAYS)
 RIPTON:
 STA 271+00.00 - STA 285+50.00 EDGE LINE LT & RT

646.412 DURABLE 4 INCH YELLOW LINE, THERMOPLASTIC
 (ALL LINES WILL INCLUDE C/L BREAKS FOR TOWN HIGHWAYS) S=SOLID, D=DASHED
 RIPTON:
 STA 271+00.00 - STA 277+20.00 LT ☒ RT
 STA 277+20.00 - STA 285+50.00 D - S
 S - S

646.602 TEMPORARY 4 INCH WHITE LINE, PAINT
 (ALL LINES WILL INCLUDE EDGE LINE BREAKS AND RADIUS FOR TOWN HIGHWAYS)
 RIPTON:
 STA 271+00.00 - STA 285+50.00 EDGE LINE LT & RT

646.612 TEMPORARY 4 INCH YELLOW LINE, PAINT
 (ALL LINES WILL INCLUDE C/L BREAKS FOR TOWN HIGHWAYS) S=SOLID, D=DASHED
 RIPTON:
 STA 271+00.00 - STA 277+20.00 LT ☒ RT
 STA 277+20.00 - STA 285+50.00 D - S
 S - S

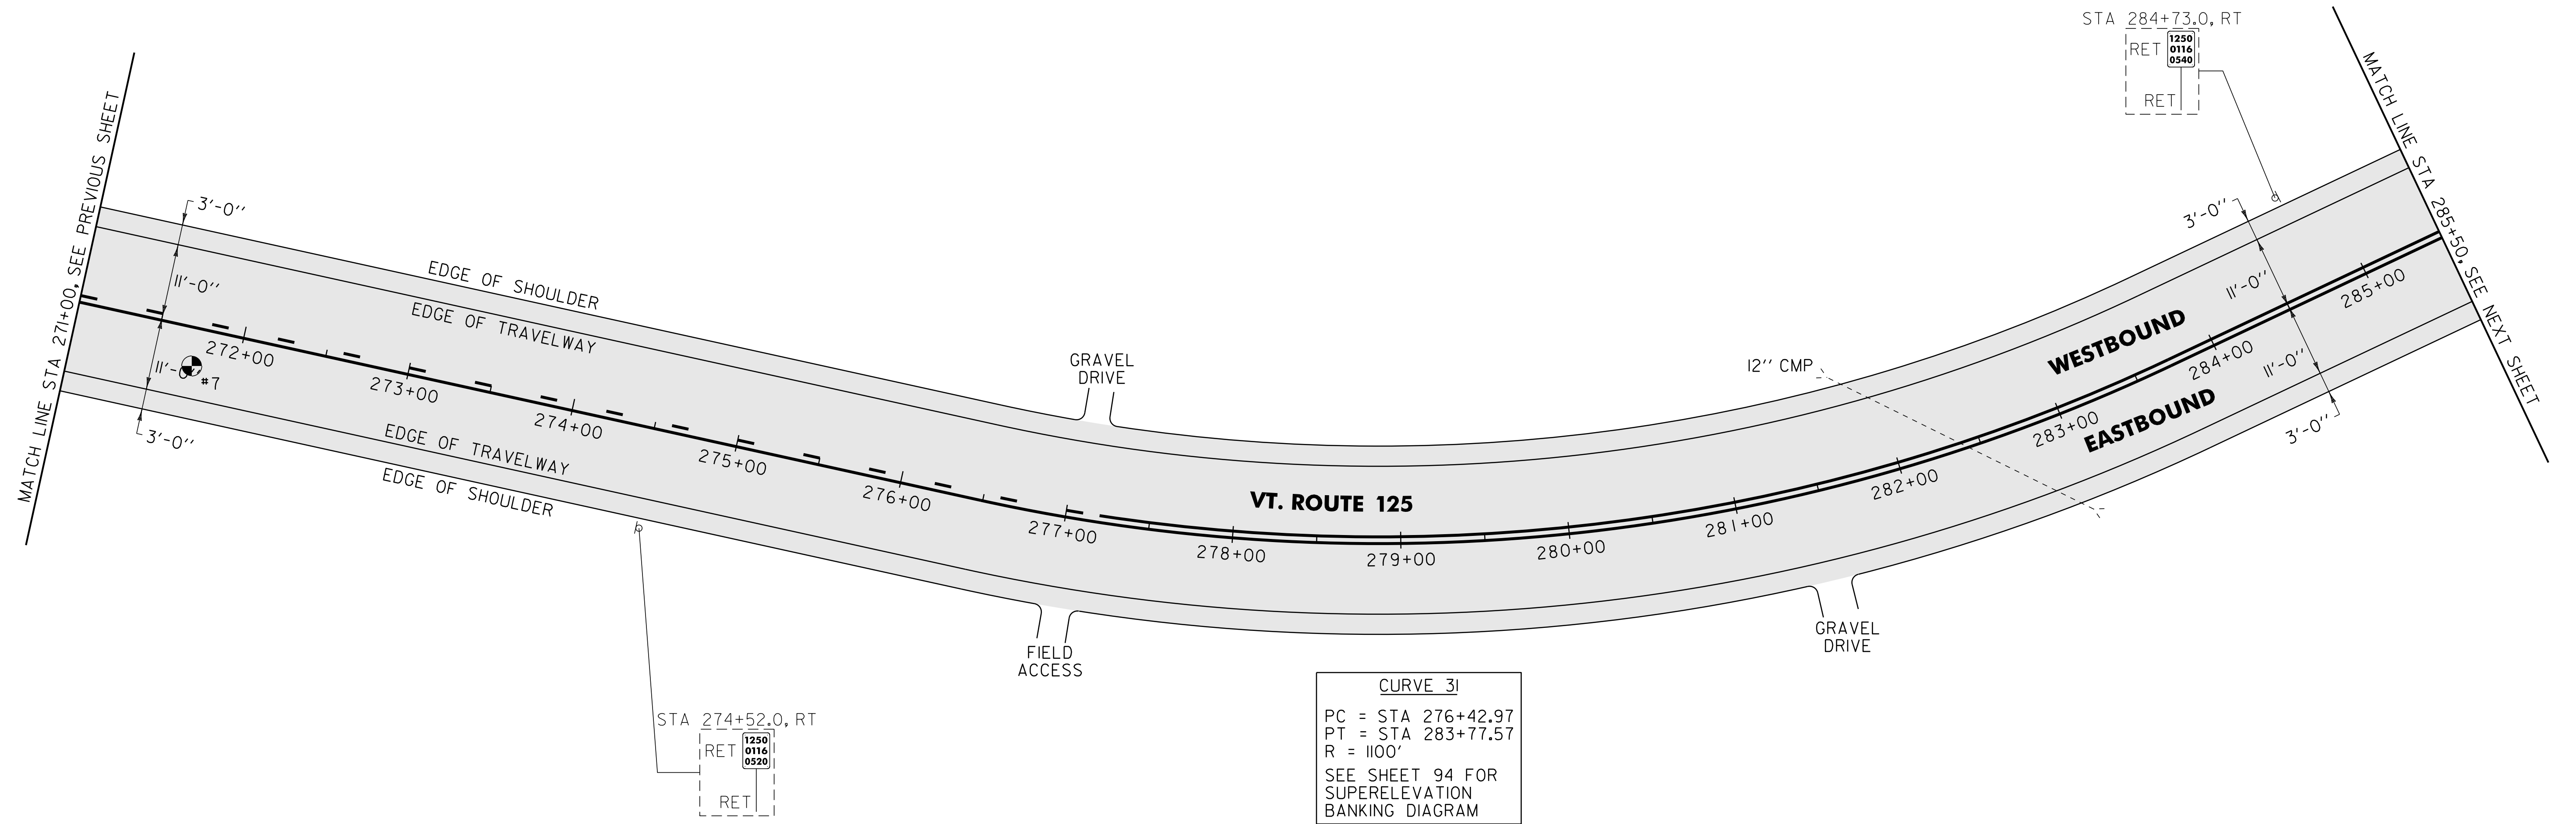

CURVE 31
 PC = STA 276+42.97
 PT = STA 283+77.57
 R = 1100'
 SEE SHEET 94 FOR SUPERELEVATION BANKING DIAGRAM

STA 274+52.0, RT
 RET 1250 0116 0520
 RET

STA 284+73.0, RT
 RET 1250 0116 0540
 RET

PAVEMENT CORES = ●

* TOTAL DEPTH (INCH)	PCC COMMENTS
7 6" NO	

SIGN LEGEND
 R = REMOVE
 S = SALVAGE
 N = NEW
 RET = RETAIN
 B-B = BACK TO BACK
 EXISTING = - - - - -
 NEW = _____

NOT TO SCALE

AREA TO BE RECLAIMED

PROJECT LAYOUT SHEET #22	PROJECT NAME: RIPTON - HANCOCK	PLOT DATE: 19-SEP-2013 11:15
	PROJECT NUMBER: STP 2803(1)	DRAWN BY: C.A.K.
	FILE NAME: p08cl60.dgn	CHECKED BY: D.W.E.
	PROJECT LEADER: D.E.G.	SHEET 81 OF 114
	DESIGNED BY: M.J.M.	
	IPARM FILE: p08cl60i22.i	