


646.402 DURABLE 4 INCH WHITE LINE, THERMOPLASTIC  
(ALL LINES WILL INCLUDE EDGE LINE BREAKS AND RADIUS FOR TOWN HIGHWAYS)  
RIPTON:  
STA 285+50.00 - STA 299+00.00 EDGE LINE LT & RT  
646.412 DURABLE 4 INCH YELLOW LINE, THERMOPLASTIC  
(ALL LINES WILL INCLUDE C/L BREAKS FOR TOWN HIGHWAYS) S=SOLID, D=DASHED  
RIPTON:  
STA 285+50.00 - STA 299+00.00 LT C RT  
S - S

646.602 TEMPORARY 4 INCH WHITE LINE, PAINT  
(ALL LINES WILL INCLUDE EDGE LINE BREAKS AND RADIUS FOR TOWN HIGHWAYS)  
RIPTON:  
STA 285+50.00 - STA 299+00.00 EDGE LINE LT & RT  
646.612 TEMPORARY 4 INCH YELLOW LINE, PAINT  
(ALL LINES WILL INCLUDE C/L BREAKS FOR TOWN HIGHWAYS) S=SOLID, D=DASHED  
RIPTON:  
STA 285+50.00 - STA 299+00.00 LT C RT  
S - S

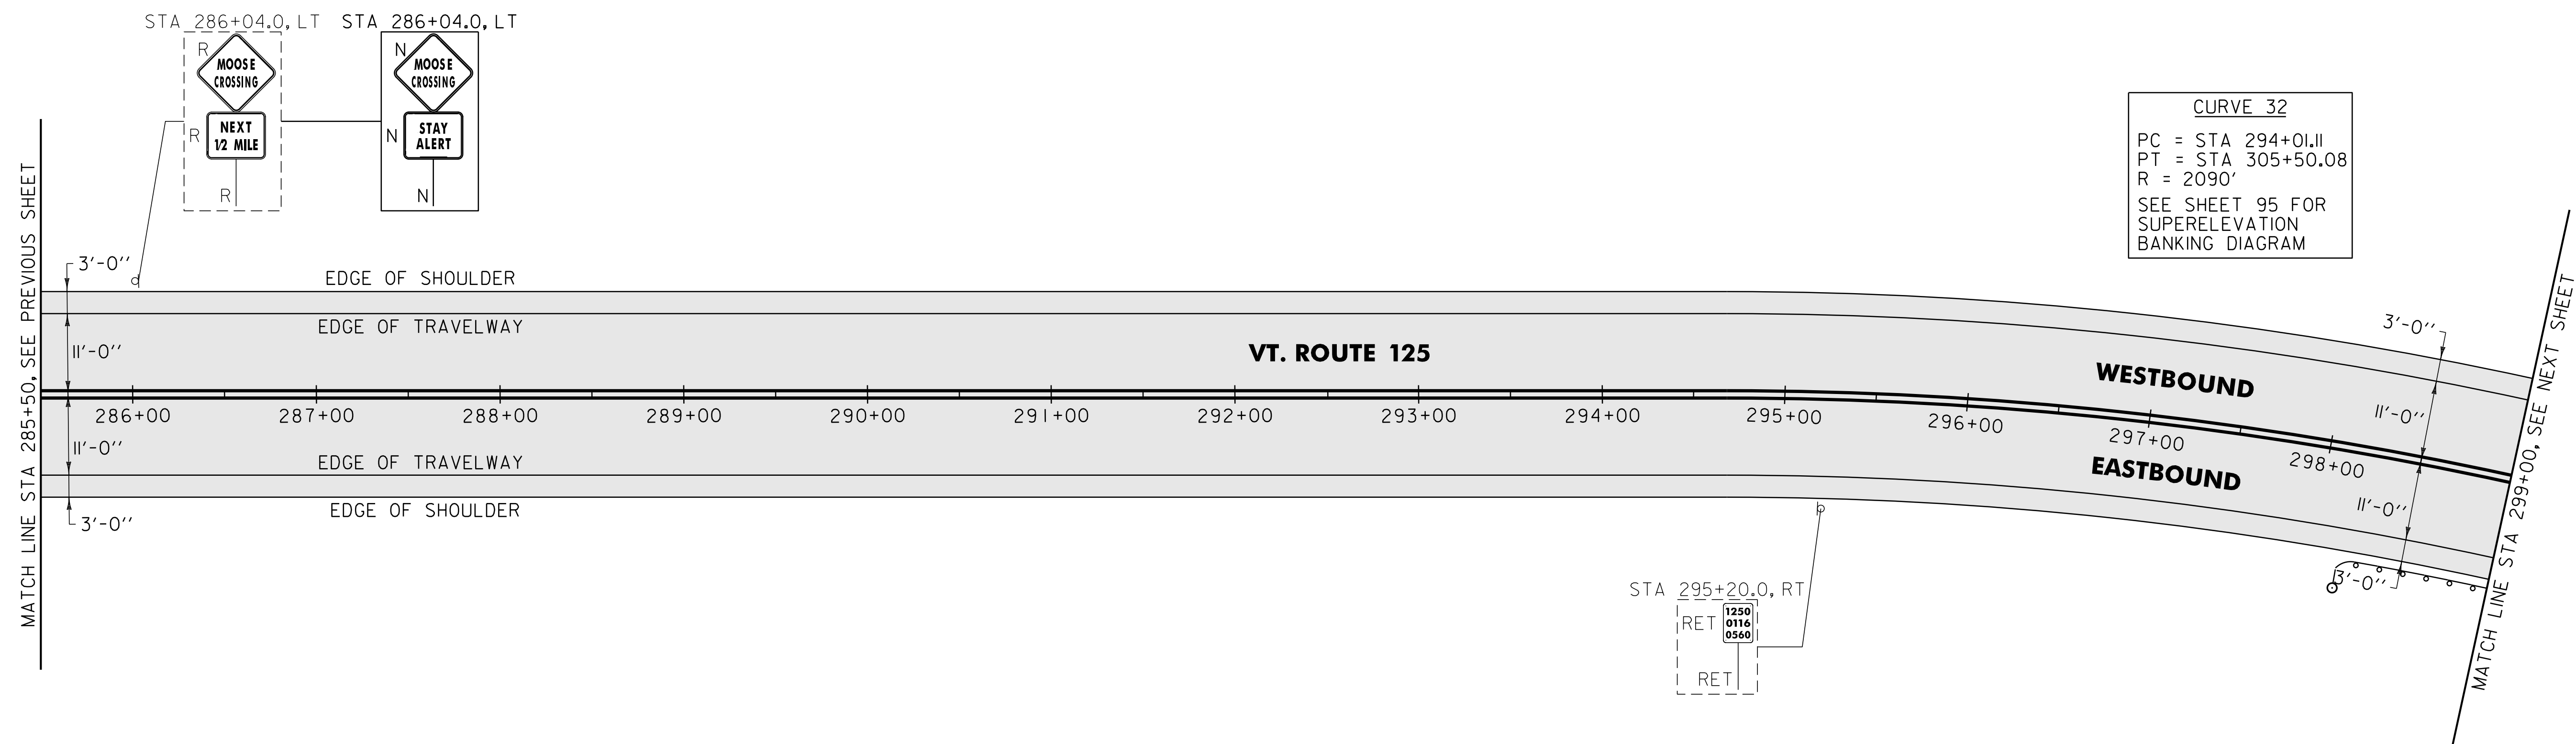

621.80 REMOVAL AND DISPOSAL OF GUARDRAIL  
RIPTON:  
STA 298+14.0 - STA 299+00.0 RT (86.0 LF)

676.10 DELINEATOR WITH STEEL POST  
♀ TYPE 1 WHITE  
RIPTON:  
STA 298+11.5 RT

900.620 SPECIAL PROVISION (MANUFACTURED TERMINAL SECTION, FLARED/WEATHERING)  
RIPTON:  
STA 298+11.5 - STA 298+49.0 RT

900.640 SPECIAL PROVISION (STEEL BEAM GUARDRAIL, WEATHERING)  
RIPTON:  
STA 298+49.0 - STA 299+00.0 RT (51.0 LF)

**SIGN LEGEND**  
R = REMOVE  
S = SALVAGE  
N = NEW  
RET = RETAIN  
B-B = BACK TO BACK  
EXISTING = - - - - -  
NEW = \_\_\_\_\_

NOT TO SCALE

<b>PROJECT LAYOUT SHEET #23</b>	PROJECT NAME: RIPTON - HANCOCK	PLOT DATE: 19-SEP-2013 11:15
	PROJECT NUMBER: STP 2803(1)	DRAWN BY: C.A.K.
	FILE NAME: p08cl60.dgn	CHECKED BY: D.W.E.
	PROJECT LEADER: D.E.G.	SHEET 82 OF 114
	DESIGNED BY: M.J.M.	
	IPARM FILE: p08cl60i23.i	

AREA TO BE RECLAIMED