

646.406 DURABLE 4 INCH WHITE LINE, RECESSED POLYUREA
 (ALL LINES WILL INCLUDE EDGE LINE BREAKS AND
 RADIUS FOR TOWN HIGHWAYS)

WHITING:
 STA 0+00.00 - STA 29+00.00 EDGE LINE LT & RT

646.416 DURABLE 4 INCH YELLOW LINE, RECESSED POLYUREA
 (ALL LINES WILL INCLUDE C/L BREAKS FOR
 TOWN HIGHWAYS) S=SOLID, D=DASHED

WHITING:
 STA 0+00.00 - STA 2+60.00 LT C RT
 STA 2+60.00 - STA 18+50.00 D - S
 STA 18+50.00 - STA 24+80.00 S - S
 STA 24+80.00 - STA 25+30.00 S - D
 STA 25+30.00 - STA 29+00.00 D - S

646.602 TEMPORARY 4 INCH WHITE LINE, PAINT
 (ALL LINES WILL INCLUDE EDGE LINE BREAKS AND
 RADIUS FOR TOWN HIGHWAYS)


WHITING:
 STA 0+00.00 - STA 29+00.00 EDGE LINE LT & RT

646.612 TEMPORARY 4 INCH YELLOW LINE, PAINT
 (ALL LINES WILL INCLUDE C/L BREAKS FOR
 TOWN HIGHWAYS) S=SOLID, D=DASHED

WHITING:
 STA 0+00.00 - STA 2+60.00 LT C RT
 STA 2+60.00 - STA 18+50.00 D - S
 STA 18+50.00 - STA 24+80.00 S - S
 STA 24+80.00 - STA 25+30.00 S - D
 STA 25+30.00 - STA 29+00.00 D - S

BEGIN STP 2629(I)

WHITING
 VT. ROUTE 30
 MM 0.000 = STA 0+00.00

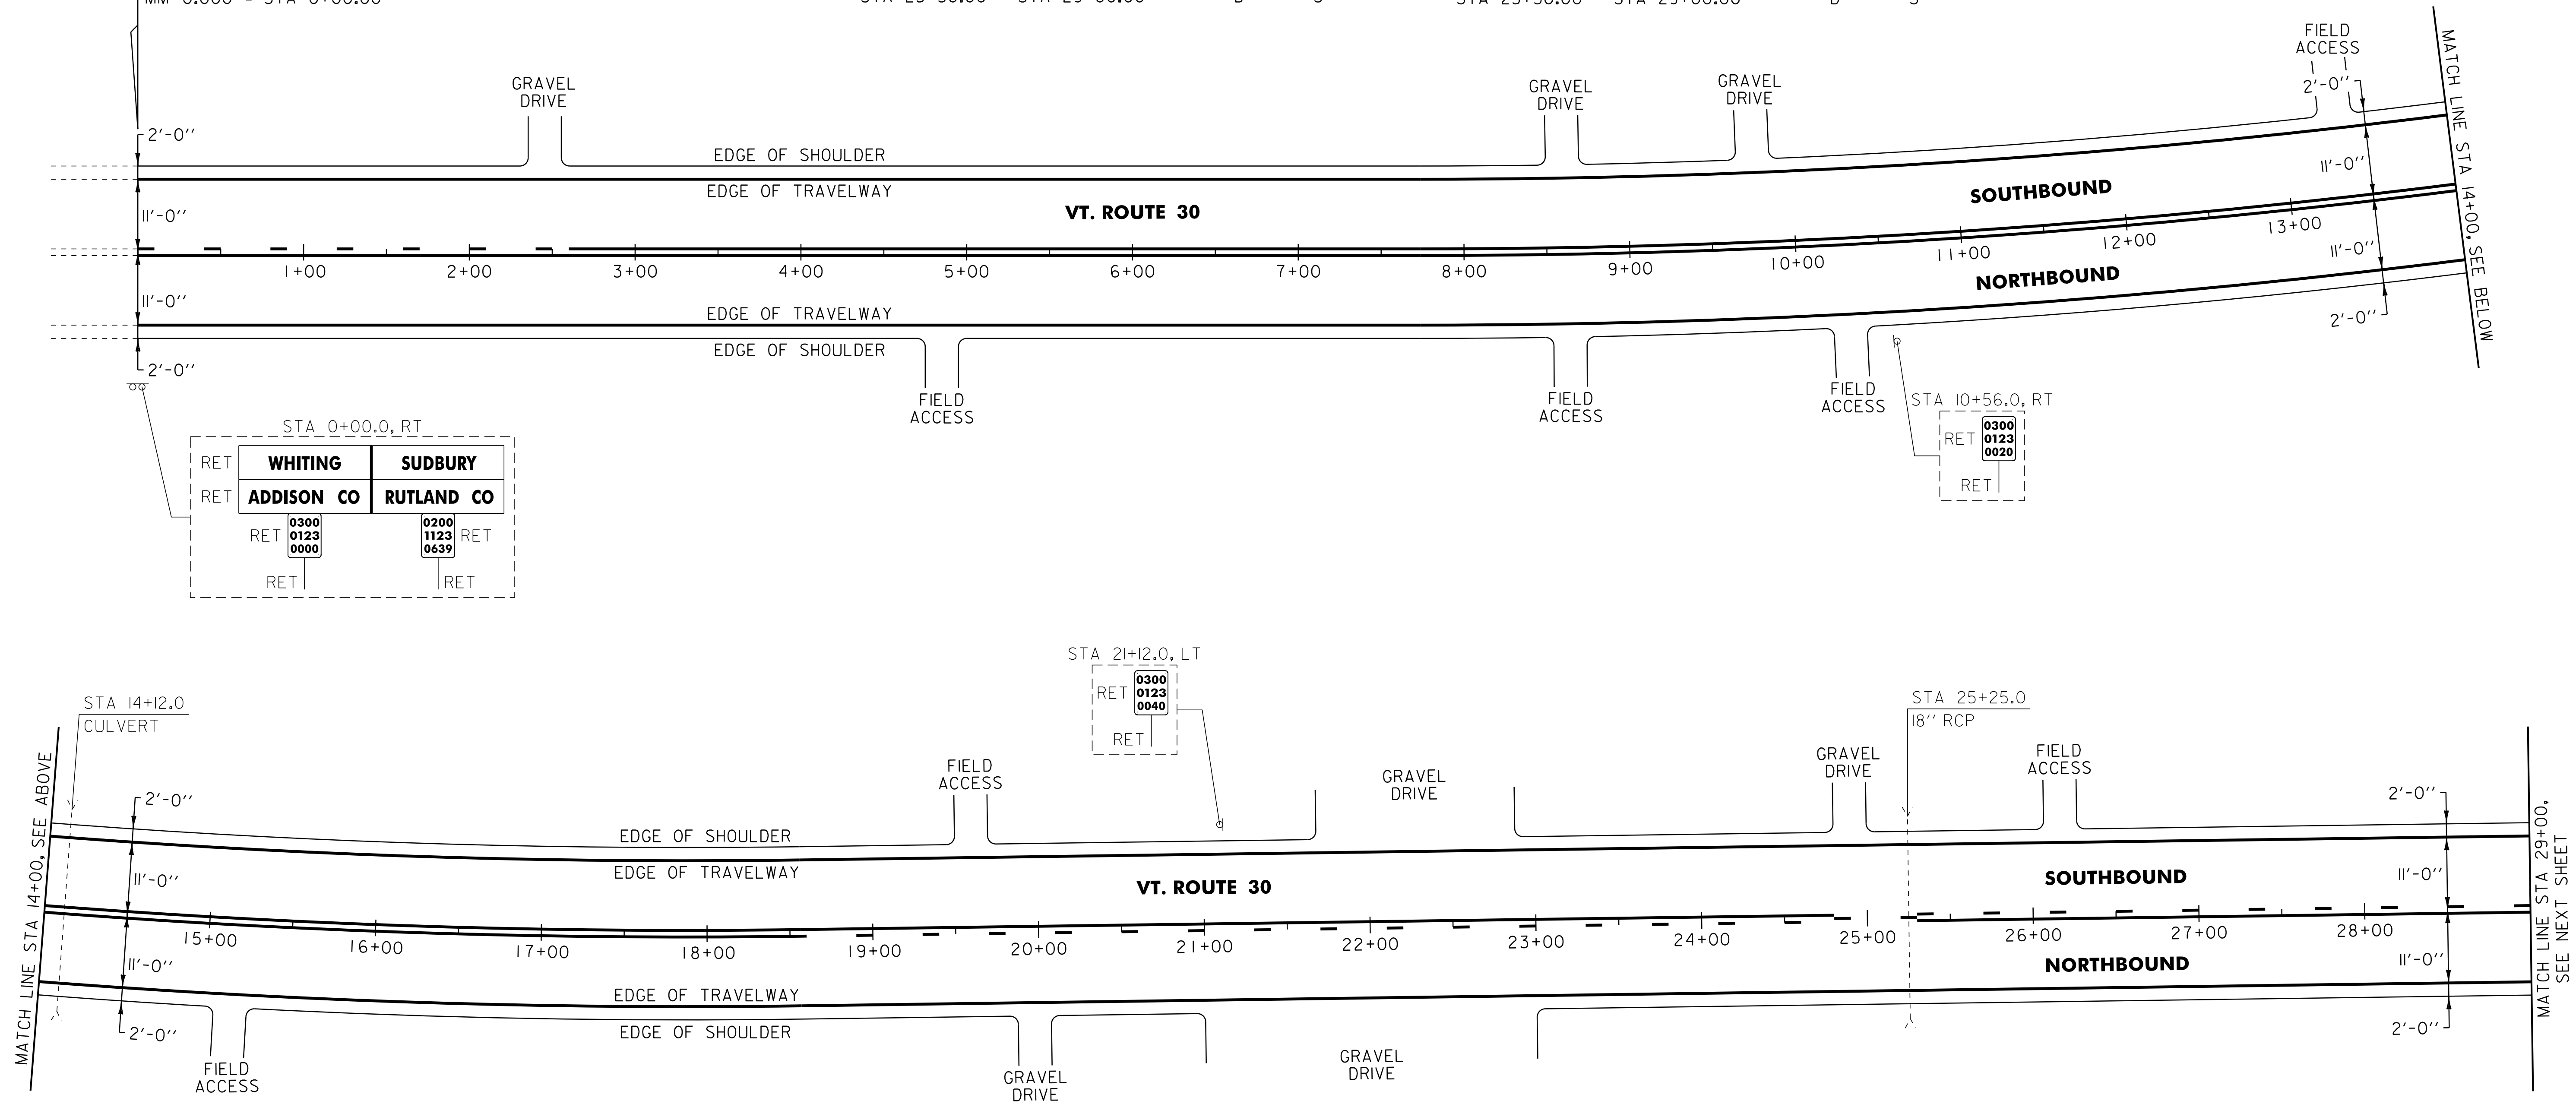

SIGN LEGEND
 R = REMOVE
 S = SALVAGE
 N = NEW
 RET = RETAIN
 B-B = BACK TO BACK
 EXISTING = - - - - -
 NEW = _____

NOT TO SCALE

PROJECT LAYOUT SHEET #1	PROJECT NAME: WHITING - MIDDLEBURY
	PROJECT NUMBER: STP 2629(I)
	FILE NAME: p06c226.dgn
PROJECT LEADER: D.E.G.	PLOT DATE: 30-MAR-2012 14:13
DESIGNED BY: M.J.L.	DRAWN BY: C.A.K.
DWG. NO. p06c226I01.i	CHECKED BY: D.E.G.
	SHEET 17 OF 133