

646.406 DURABLE 4 INCH WHITE LINE, RECESSED POLYUREA  
 (ALL LINES WILL INCLUDE EDGE LINE BREAKS AND  
 RADIUS FOR TOWN HIGHWAYS)  
 WHITING:  
 STA 29+00.00 - STA 59+00.00 EDGE LINE LT & RT

646.416 DURABLE 4 INCH YELLOW LINE, RECESSED POLYUREA  
 (ALL LINES WILL INCLUDE C/L BREAKS FOR  
 TOWN HIGHWAYS) S=SOLID, D=DASHED  
 WHITING:  
 STA 29+00.00 - STA 32+70.00 LT C RT  
 STA 32+70.00 - STA 59+00.00 D S S  
 STA 37+43.52 DOUBLE SOLID LT, TH-15  
 STA 37+43.52 DOUBLE SOLID LT, TH-15

646.602 TEMPORARY 4 INCH WHITE LINE, PAINT  
 (ALL LINES WILL INCLUDE EDGE LINE BREAKS AND  
 RADIUS FOR TOWN HIGHWAYS)  
 WHITING:  
 STA 29+00.00 - STA 59+00.00 EDGE LINE LT & RT


646.612 TEMPORARY 4 INCH YELLOW LINE, PAINT  
 (ALL LINES WILL INCLUDE C/L BREAKS FOR  
 TOWN HIGHWAYS) S=SOLID, D=DASHED  
 WHITING:  
 STA 29+00.00 - STA 32+70.00 LT C RT  
 STA 32+70.00 - STA 59+00.00 D S S  
 STA 37+43.52 DOUBLE SOLID LT, TH-15  
 STA 37+43.52 DOUBLE SOLID LT, TH-15

646.481 DURABLE 24 INCH STOP BAR, TYPE ITAPE  
 WHITING:  
 STA 37+43.52 LT, TH-15  
 STA 37+43.52 LT, TH-15

646.682 TEMPORARY 24 INCH STOP BAR, PAINT  
 WHITING:  
 STA 37+43.52 LT, TH-15  
 STA 37+43.52 LT, TH-15

646.491 DURABLE LETTER OR SYMBOL, TYPE ITAPE  
 WHITING:  
 STA 37+43.52 LT, TH-15 "S,T,O,P" (4 EA)  
 STA 37+43.52 LT, TH-15 "S,T,O,P" (4 EA)

646.692 TEMPORARY LETTER OR SYMBOL, PAINT  
 WHITING:  
 STA 37+43.52 LT, TH-15 "S,T,O,P" (4 EA)  
 STA 37+43.52 LT, TH-15 "S,T,O,P" (4 EA)

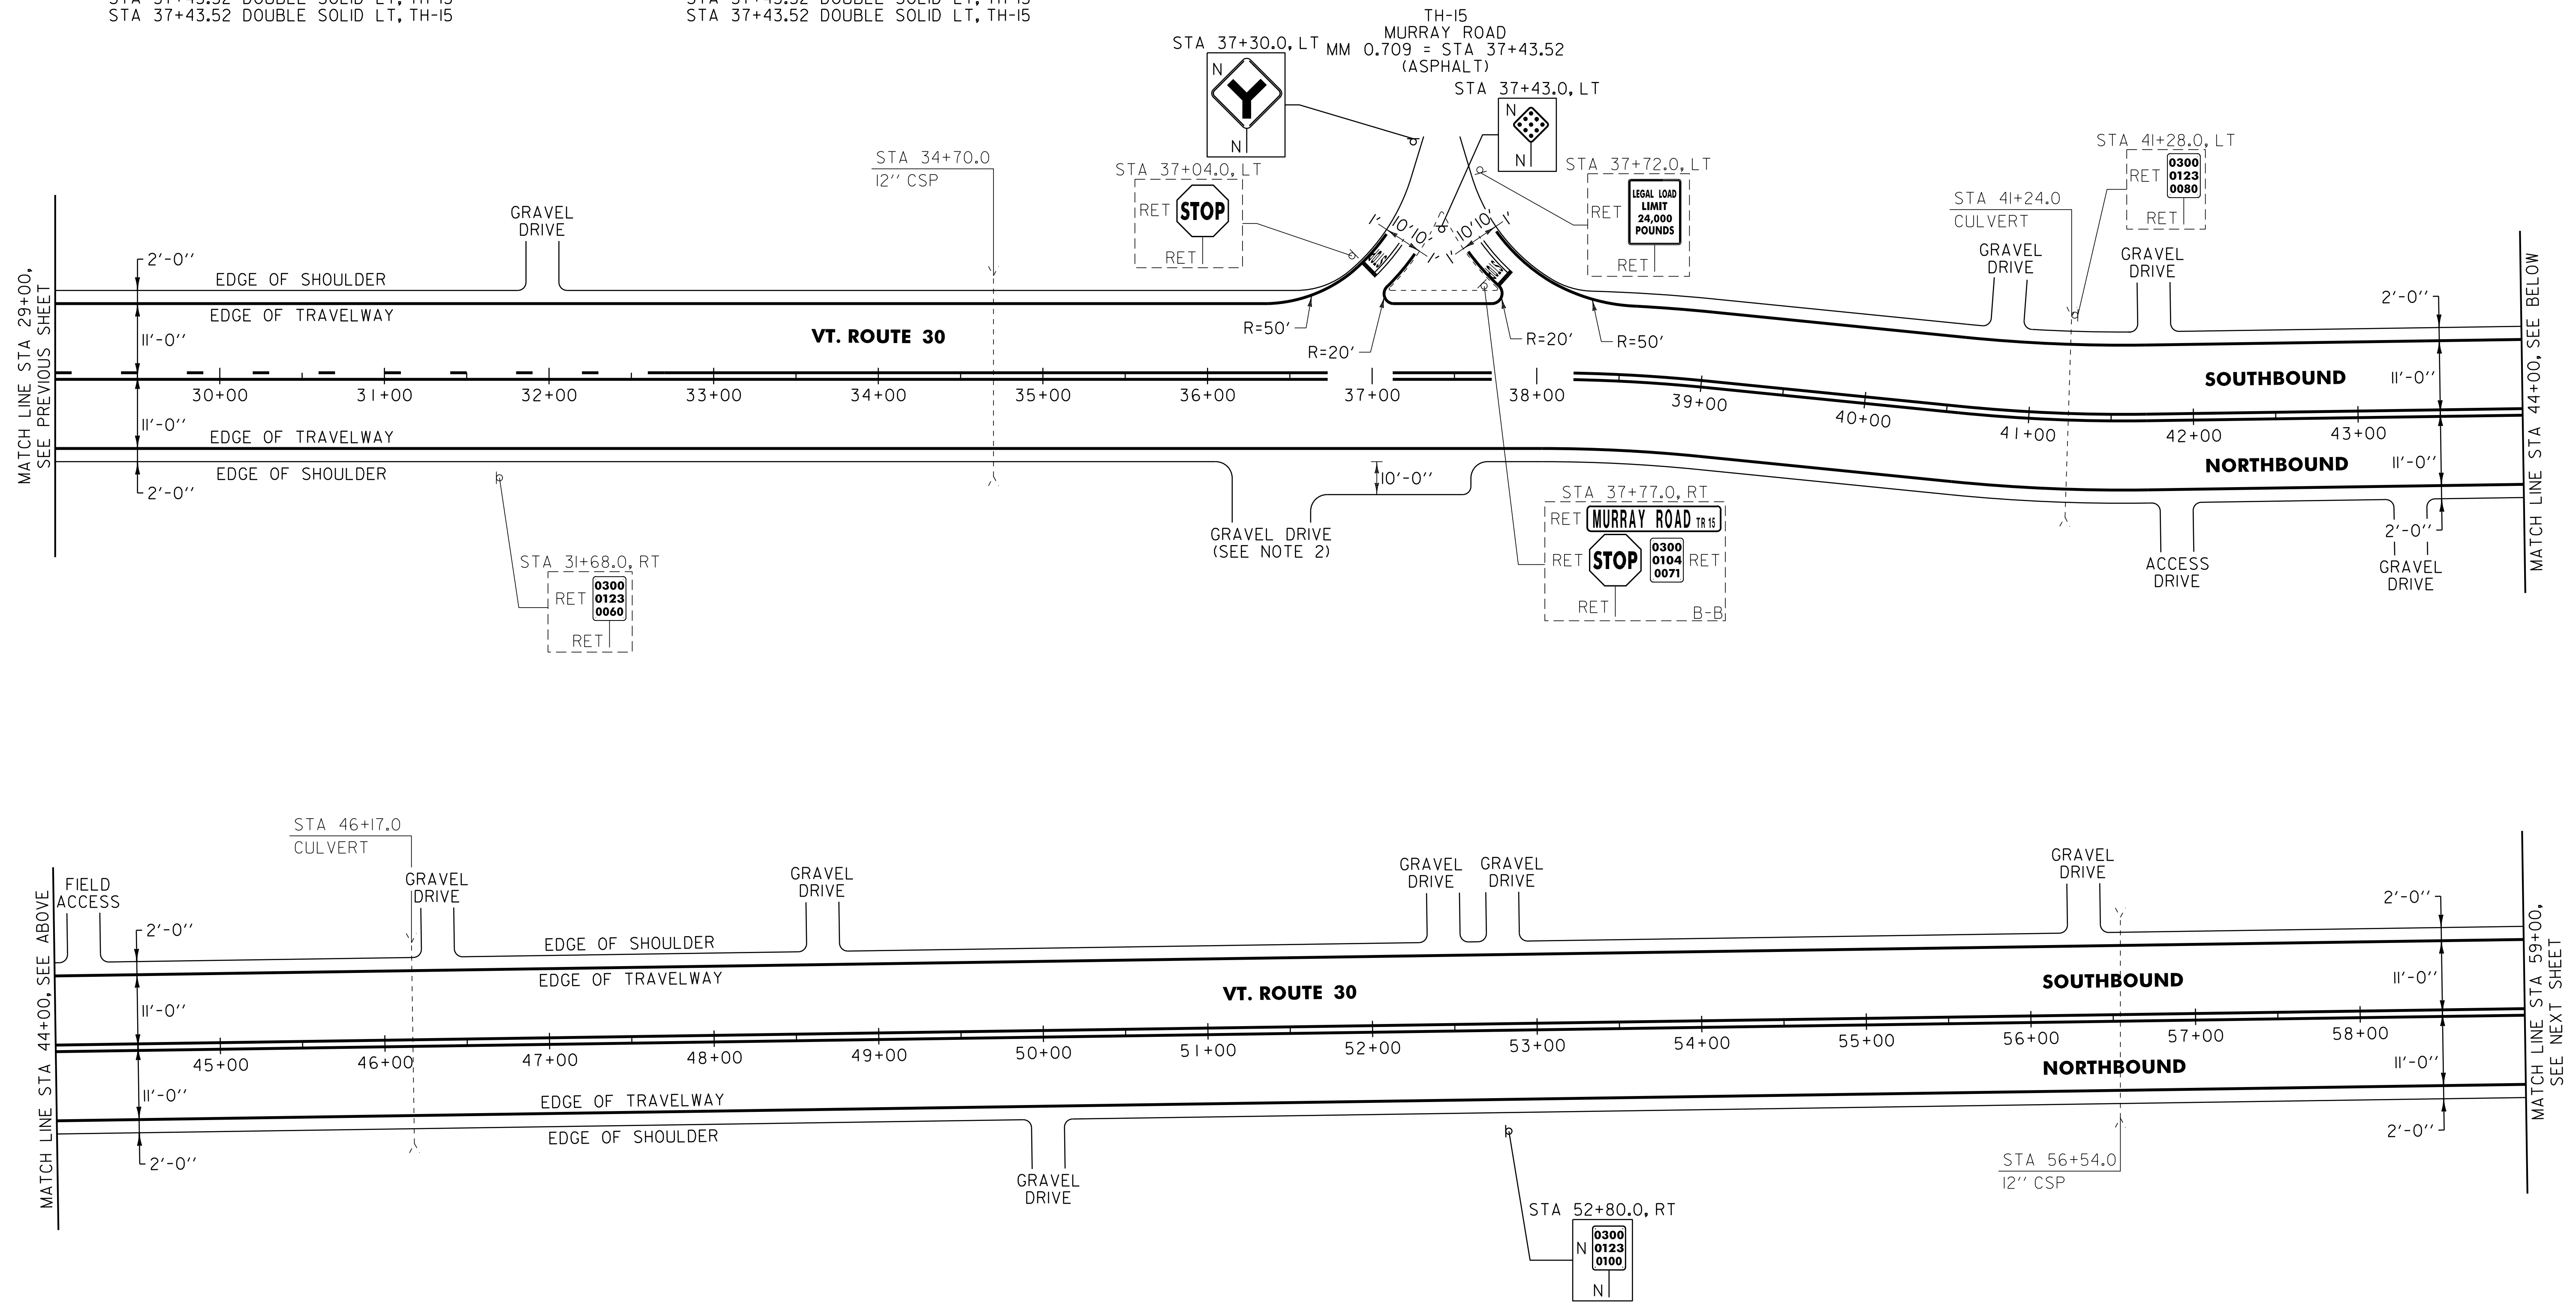

NOTES:

- PAVING LIMIT ON ALL TOWN HIGHWAYS SHALL BE MEASURED 25 FT BACK FROM VT. ROUTE 30 EDGE OF SHOULDER UNLESS DENOTED OTHERWISE ON THE PLANS OR AS DIRECTED BY THE RESIDENT ENGINEER.
- THE CONTRACTOR SHALL PAVE THE EXISTING DRIVEWAY TO THE EDGE OF THE LAWN AS DIRECTED BY THE RESIDENT ENGINEER.

**SIGN LEGEND**  
 R = REMOVE  
 S = SALVAGE  
 N = NEW  
 RET = RETAIN  
 B-B = BACK TO BACK  
 EXISTING = - - - - -  
 NEW = \_\_\_\_\_

NOT TO SCALE

<b>PROJECT LAYOUT SHEET #2</b>	PROJECT NAME: WHITING - MIDDLEBURY	PLOT DATE: 30-MAR-2012 14:13
	PROJECT NUMBER: STP 2629(I)	DRAWN BY: C.A.K.
	FILE NAME: p06c226.dgn	CHECKED BY: D.E.G.
	PROJECT LEADER: D.E.G. DESIGNED BY: M.J.L. DWG. NO. p06c226I02.1	SHEET 18 OF 133