

646.406 DURABLE 4 INCH WHITE LINE, RECESSED POLYUREA
(ALL LINES WILL INCLUDE EDGE LINE BREAKS AND
RADIUS FOR TOWN HIGHWAYS)
WHITING:
STA 59+00.00 - STA 87+00.00 EDGE LINE LT & RT

646.416 DURABLE 4 INCH YELLOW LINE, RECESSED POLYUREA
(ALL LINES WILL INCLUDE C/L BREAKS FOR
TOWN HIGHWAYS) S=SOLID, D=DASHED
WHITING:
STA 59+00.00 - STA 87+00.00


646.602 TEMPORARY 4 INCH WHITE LINE, PAINT
(ALL LINES WILL INCLUDE EDGE LINE BREAKS AND
RADIUS FOR TOWN HIGHWAYS)
WHITING:
STA 59+00.00 - STA 87+00.00 EDGE LINE LT & RT

646.612 TEMPORARY 4 INCH YELLOW LINE, PAINT
(ALL LINES WILL INCLUDE C/L BREAKS FOR
TOWN HIGHWAYS) S=SOLID, D=DASHED
WHITING:
STA 59+00.00 - STA 87+00.00

646.491 DURABLE LETTER OR SYMBOL, TYPE ITAPE
WHITING:
STA 68+90.0 RT, "S,C,H,O,O,L" (6 EA)
STA 82+63.0 LT, "S,C,H,O,O,L" (6 EA)

646.692 TEMPORARY LETTER OR SYMBOL, PAINT
WHITING:
STA 68+90.0 RT, "S,C,H,O,O,L" (6 EA)
STA 82+63.0 LT, "S,C,H,O,O,L" (6 EA)

675.50 REMOVING SIGNS
AS SHOWN - 1

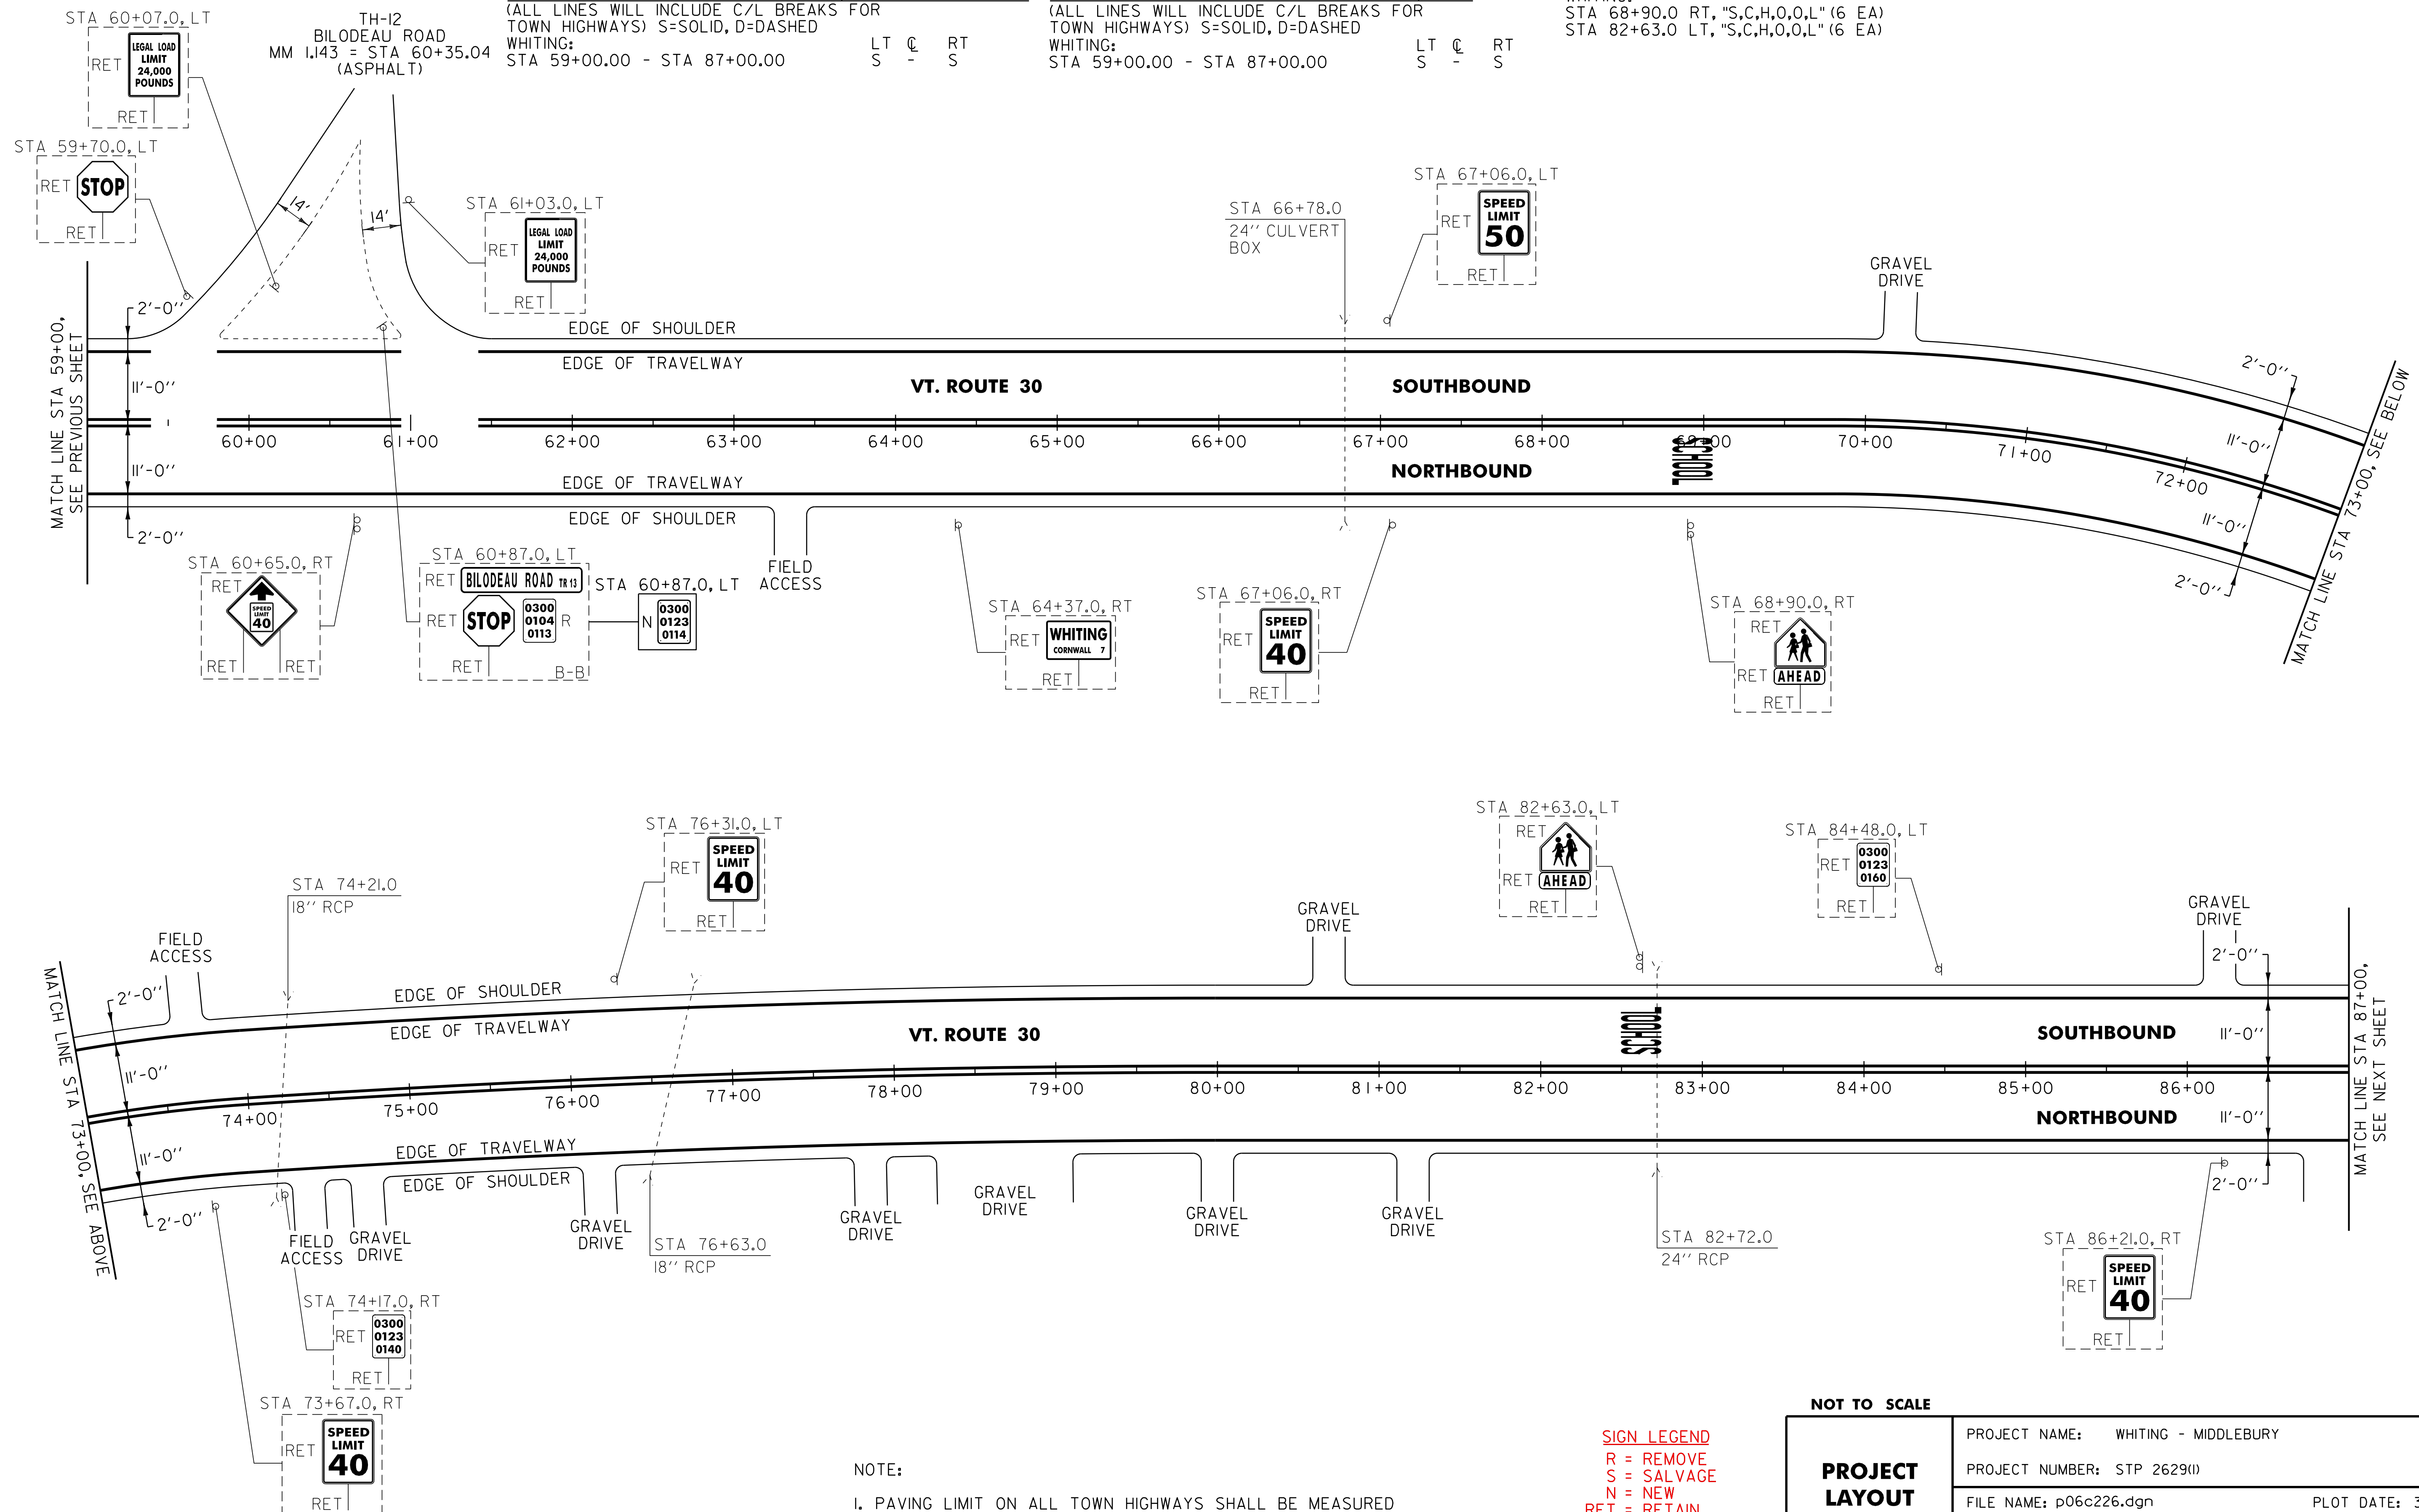

NOTE:
1. PAVING LIMIT ON ALL TOWN HIGHWAYS SHALL BE MEASURED
25 FT BACK FROM VT. ROUTE 30 EDGE OF SHOULDER
UNLESS DENOTED OTHERWISE ON THE PLANS OR AS
DIRECTED BY THE RESIDENT ENGINEER.

SIGN LEGEND
R = REMOVE
S = SALVAGE
N = NEW
RET = RETAIN
B-B = BACK TO BACK
EXISTING = - - - - -
NEW = _____

NOT TO SCALE

PROJECT LAYOUT SHEET #3

PROJECT NAME: WHITING - MIDDLEBURY	PLOT DATE: 30-MAR-2012 14:13
PROJECT NUMBER: STP 2629(1)	DRAWN BY: C.A.K.
FILE NAME: p06c226.dgn	CHECKED BY: D.E.G.
PROJECT LEADER: D.E.G.	DWG. NO. p06c226103.1
DESIGNED BY: M.J.L.	SHEET 19 OF 133