

646.406 DURABLE 4 INCH WHITE LINE, RECESSED POLYUREA
 (ALL LINES WILL INCLUDE EDGE LINE BREAKS AND
 RADIUS FOR TOWN HIGHWAYS)
 WHITING:
 STA 87+00.00 - STA 117+00.00 EDGE LINE LT & RT

646.416 DURABLE 4 INCH YELLOW LINE, RECESSED POLYUREA
 (ALL LINES WILL INCLUDE C/L BREAKS FOR
 TOWN HIGHWAYS) S=SOLID, D=DASHED
 WHITING:
 STA 87+00.00 - STA 116+20.00 LT C RT
 STA 116+20.00 - STA 117+00.00 S - D
 STA 97+68.00 DOUBLE SOLID LT, TH-I
 STA 97+68.00 DOUBLE SOLID RT, TH-I

646.602 TEMPORARY 4 INCH WHITE LINE, PAINT
 (ALL LINES WILL INCLUDE EDGE LINE BREAKS AND
 RADIUS FOR TOWN HIGHWAYS)
 WHITING:
 STA 87+00.00 - STA 117+00.00 EDGE LINE LT & RT

646.612 TEMPORARY 4 INCH YELLOW LINE, PAINT
 (ALL LINES WILL INCLUDE C/L BREAKS FOR
 TOWN HIGHWAYS) S=SOLID, D=DASHED
 WHITING:
 STA 87+00.00 - STA 116+20.00 LT C RT
 STA 116+20.00 - STA 117+00.00 S - D
 STA 97+68.00 DOUBLE SOLID LT, TH-I
 STA 97+68.00 DOUBLE SOLID RT, TH-I

646.481 DURABLE 24 INCH STOP BAR, TYPE I TAPE
 WHITING:
 STA 97+68.00 LT, TH-I
 STA 97+68.00 RT, TH-I


646.682 TEMPORARY 24 INCH STOP BAR, PAINT
 WHITING:
 STA 97+68.00 LT, TH-I
 STA 97+68.00 RT, TH-I

646.491 DURABLE LETTER OR SYMBOL, TYPE I TAPE
 WHITING:
 STA 97+68.00 LT, TH-I "S,T,O,P" (4 EA)
 STA 97+68.00 RT, TH-I "S,T,O,P" (4 EA)

646.692 TEMPORARY LETTER OR SYMBOL, PAINT
 WHITING:
 STA 97+68.00 LT, TH-I "S,T,O,P" (4 EA)
 STA 97+68.00 RT, TH-I "S,T,O,P" (4 EA)

675.50 REMOVING SIGNS
 AS SHOWN - 4

646.442 DURABLE 8 INCH WHITE LINE THERMOPLASTIC
 WHITING:
 STA 96+10.00 - STA 97+45.00 RT NO PARKING HATCHING (650.0 LF)

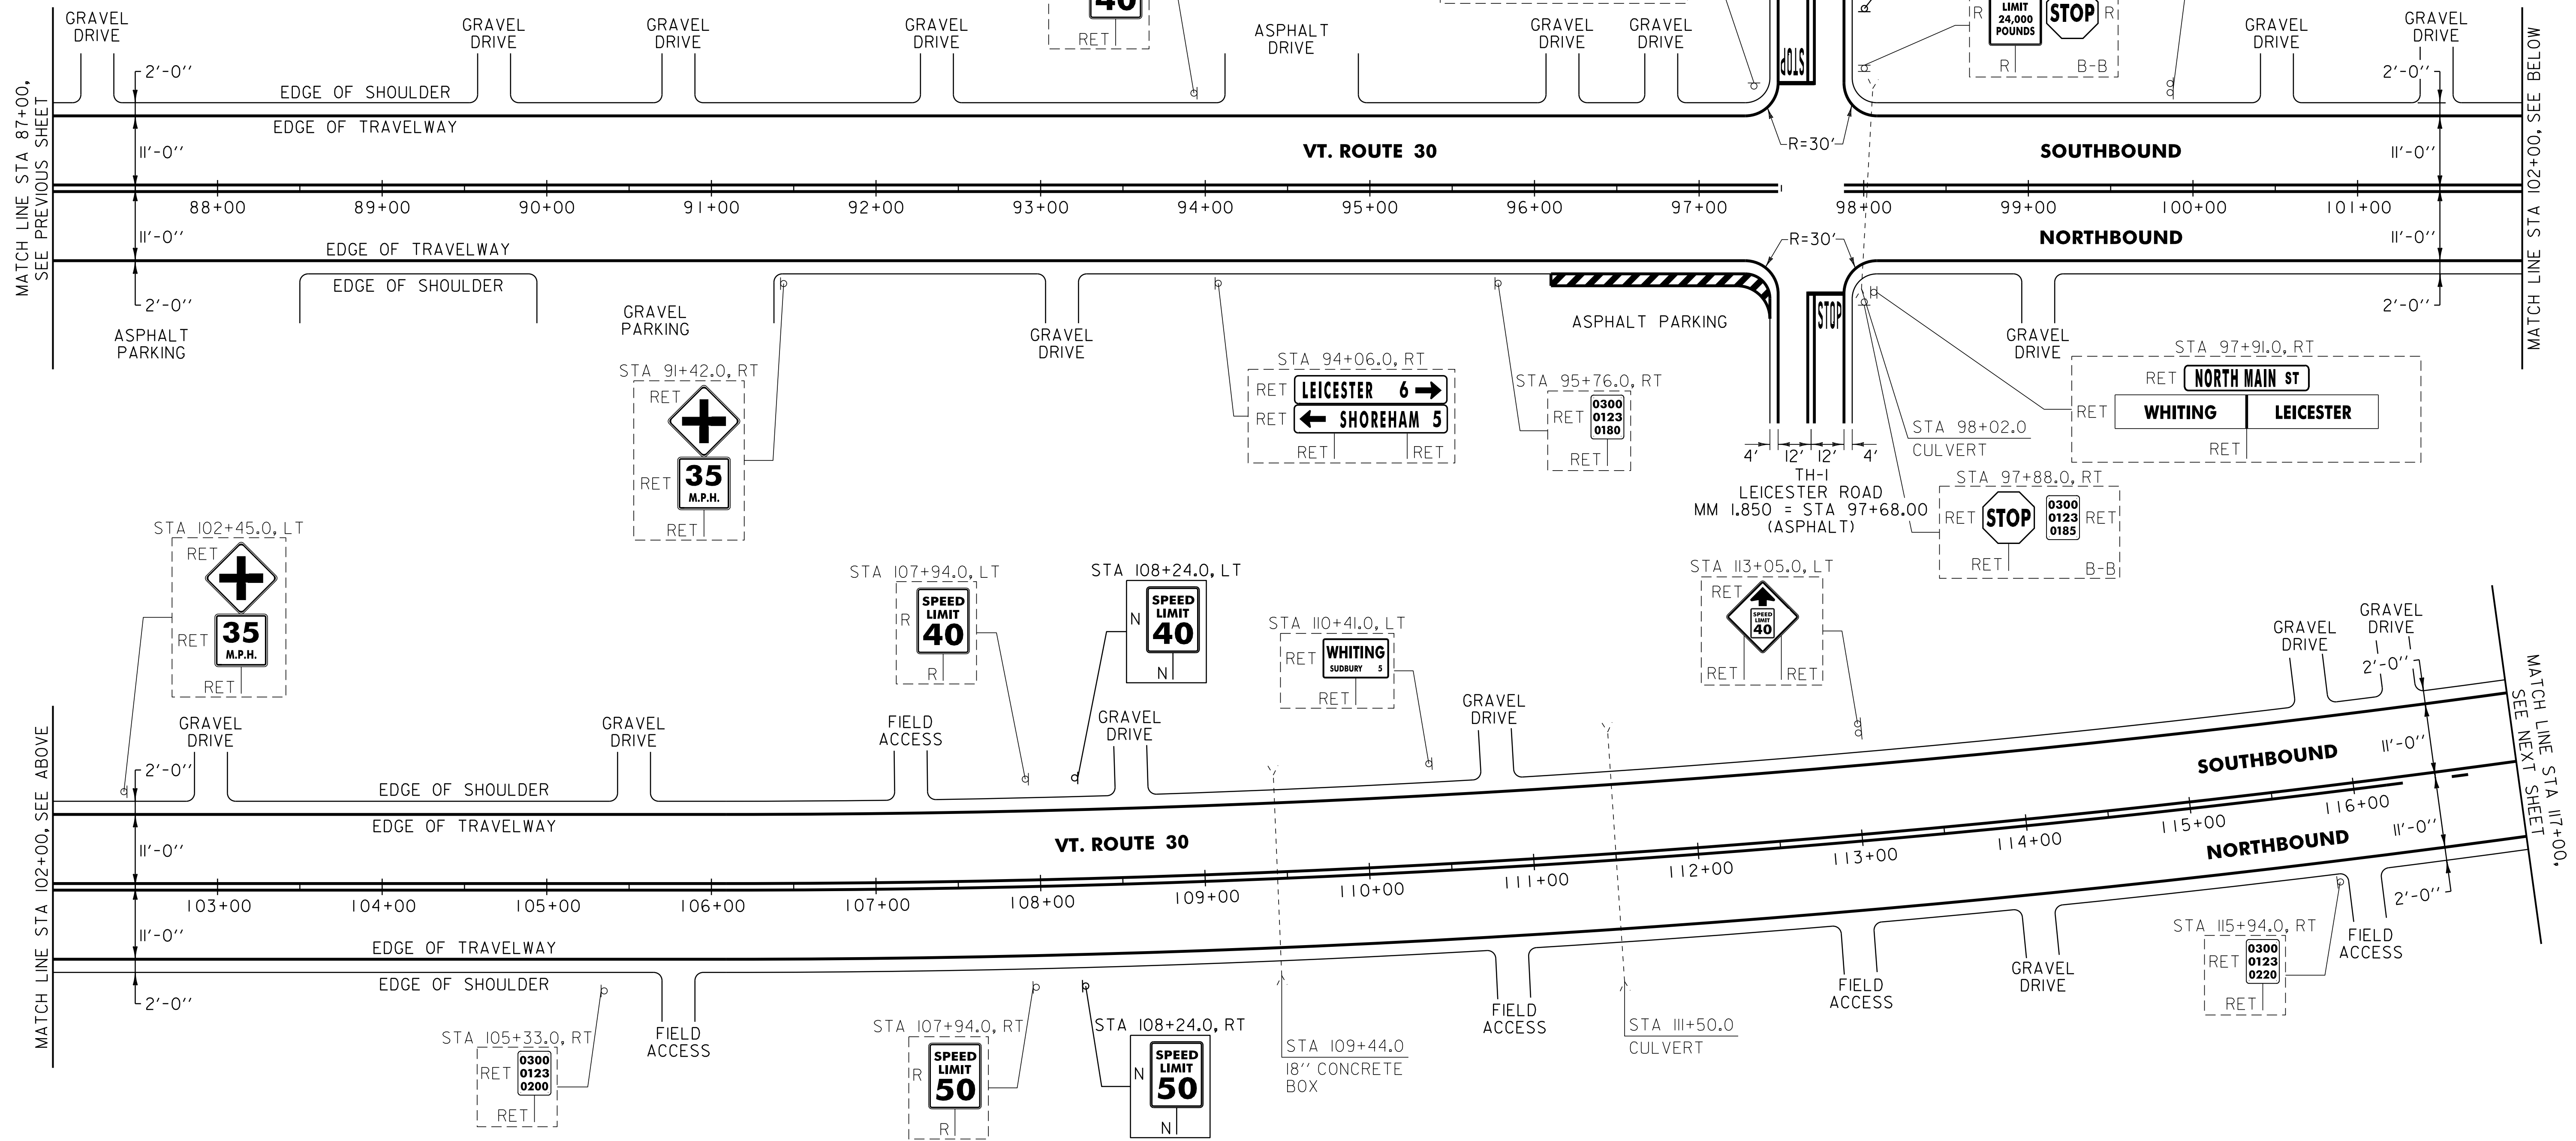

MATCH LINE STA 87+00, SEE PREVIOUS SHEET

MATCH LINE STA 102+00, SEE BELOW

MATCH LINE STA 102+00, SEE ABOVE

MATCH LINE STA 117+00, SEE NEXT SHEET

NOTE:
 1. PAVING LIMIT ON ALL TOWN HIGHWAYS SHALL BE MEASURED 25 FT BACK FROM VT. ROUTE 30 EDGE OF SHOULDER UNLESS DENOTED OTHERWISE ON THE PLANS OR AS DIRECTED BY THE RESIDENT ENGINEER.

SIGN LEGEND
 R = REMOVE
 S = SALVAGE
 N = NEW
 RET = RETAIN
 B-B = BACK TO BACK
 EXISTING = - - - - -
 NEW = _____

NOT TO SCALE

PROJECT LAYOUT SHEET #4	PROJECT NAME: WHITING - MIDDLEBURY
	PROJECT NUMBER: STP 2629(II)
	FILE NAME: p06c226.dgn PROJECT LEADER: D.E.G. DESIGNED BY: M.J.L. DWG. NO. p06c226104.1
	PLOT DATE: 30-MAR-2012 14:13 DRAWN BY: C.A.K. CHECKED BY: D.E.G. SHEET 20 OF 133