
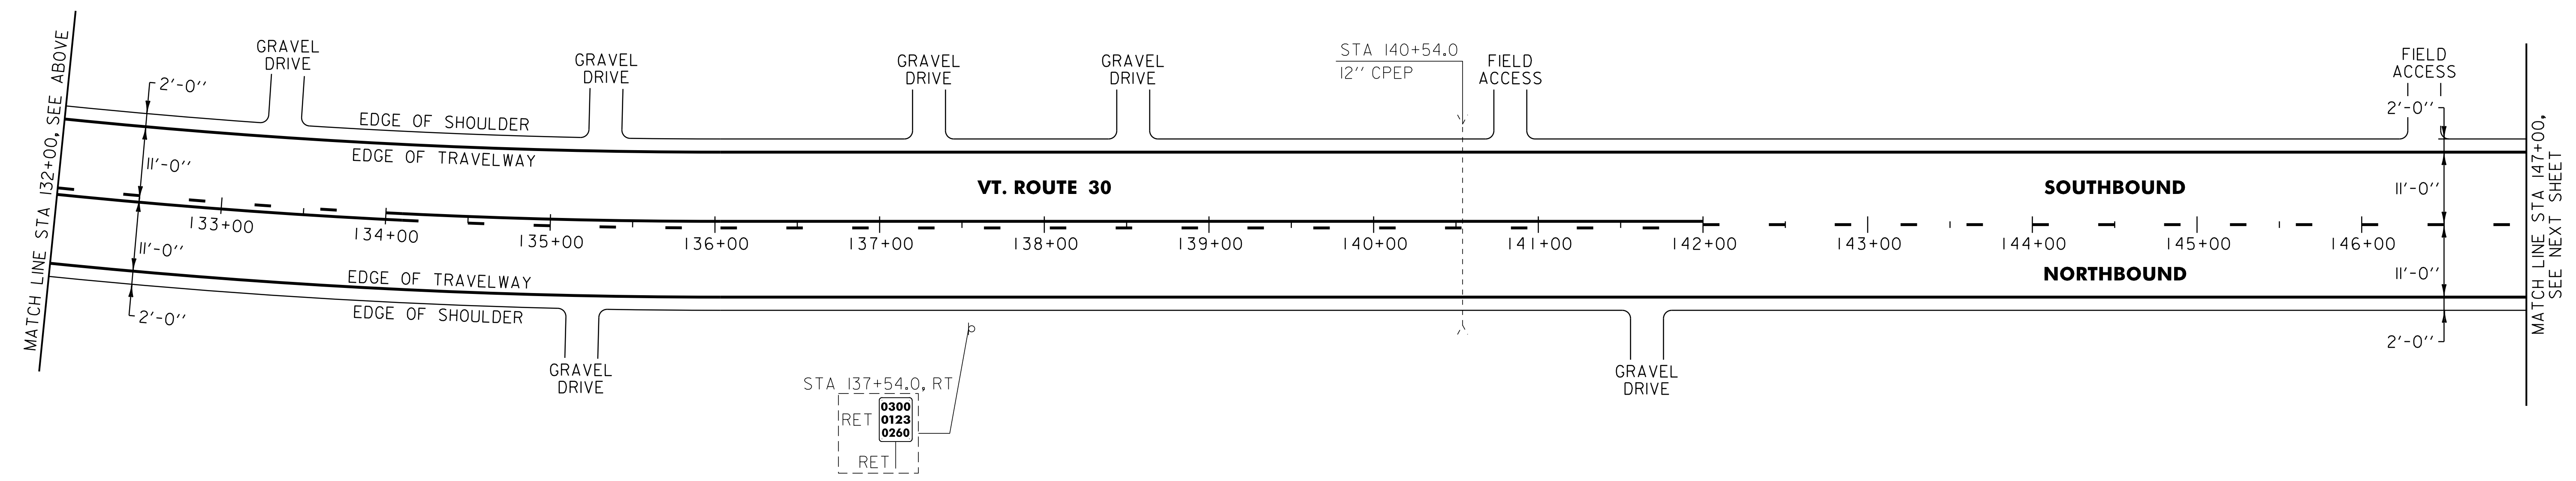


646.406 DURABLE 4 INCH WHITE LINE, RECESSED POLYUREA
 (ALL LINES WILL INCLUDE EDGE LINE BREAKS AND
 RADIUS FOR TOWN HIGHWAYS)
 WHITING:
 STA 117+00.00 - STA 147+00.00 EDGE LINE LT & RT

646.602 DURABLE 4 INCH WHITE LINE, RECESSED POLYUREA
 (ALL LINES WILL INCLUDE EDGE LINE BREAKS AND
 RADIUS FOR TOWN HIGHWAYS)
 WHITING:
 STA 117+00.00 - STA 147+00.00 EDGE LINE LT & RT

646.416 DURABLE 4 INCH YELLOW LINE, RECESSED POLYUREA
 (ALL LINES WILL INCLUDE C/L BREAKS FOR
 TOWN HIGHWAYS) S=SOLID, D=DASHED
 WHITING:
 STA 117+00.00 - STA 124+10.00 S - D
 STA 124+10.00 - STA 126+70.00 - D - S
 STA 126+70.00 - STA 134+10.00 S - D
 STA 134+10.00 - STA 142+00.00 - D - -
 STA 142+00.00 - STA 147+00.00 - - -

646.612 TEMPORARY 4 INCH YELLOW LINE, PAINT
 (ALL LINES WILL INCLUDE C/L BREAKS FOR
 TOWN HIGHWAYS) S=SOLID, D=DASHED
 WHITING:
 STA 117+00.00 - STA 124+10.00 S - D
 STA 124+10.00 - STA 126+70.00 - D - S
 STA 126+70.00 - STA 134+10.00 S - D
 STA 134+10.00 - STA 142+00.00 - - -
 STA 142+00.00 - STA 147+00.00 - - -

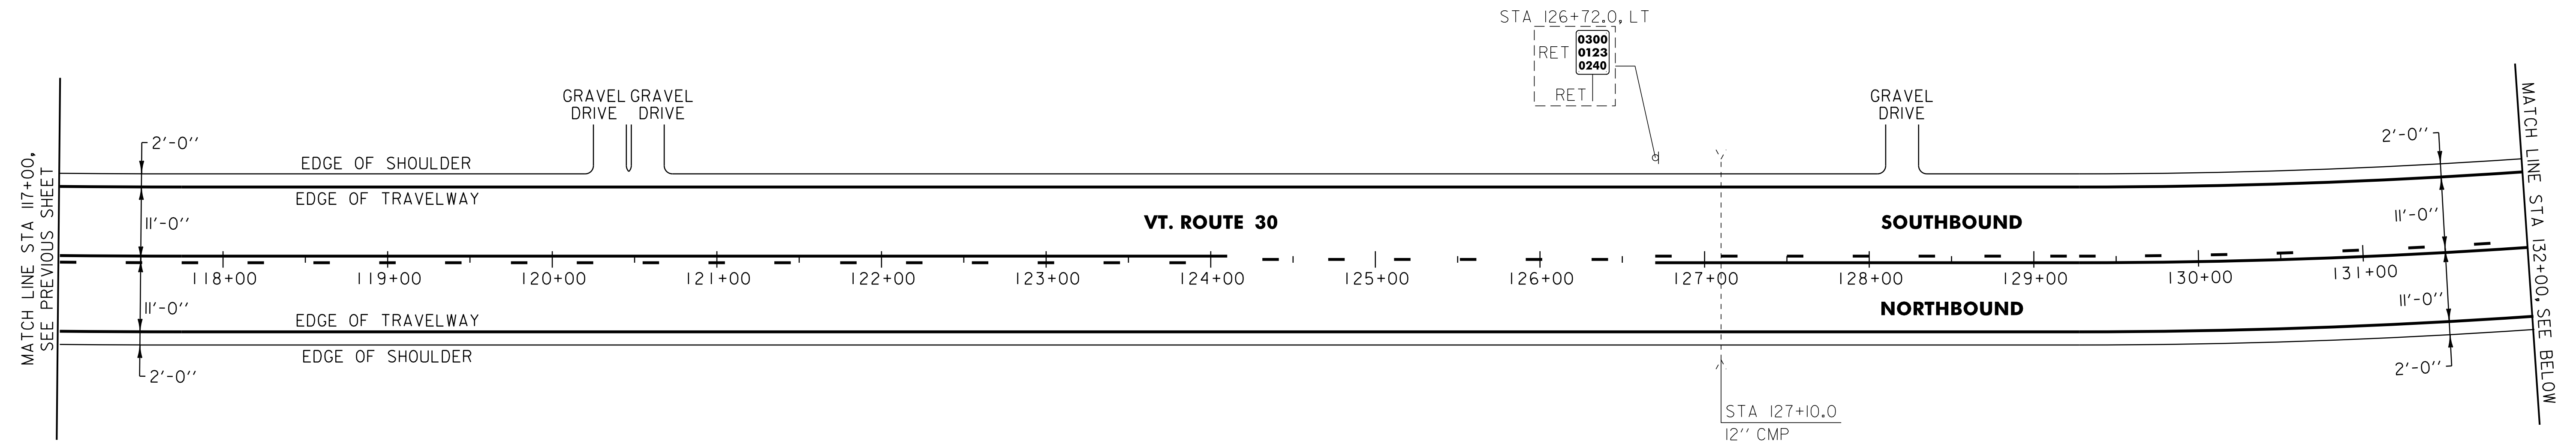

SIGN LEGEND
 R = REMOVE
 S = SALVAGE
 N = NEW
 RET = RETAIN
 B-B = BACK TO BACK
 EXISTING = - - - - -
 NEW = _____

NOT TO SCALE

PROJECT LAYOUT SHEET #5	PROJECT NAME: WHITING - MIDDLEBURY
	PROJECT NUMBER: STP 2629(I)
	FILE NAME: p06c226.dgn
PROJECT LEADER: D.E.G.	PLOT DATE: 30-MAR-2012 14:13
DESIGNED BY: M.J.L.	DRAWN BY: C.A.K.
DWG. NO. p06c226105.1	CHECKED BY: D.E.G.
	SHEET 21 OF 133