


646.406 DURABLE 4 INCH WHITE LINE, RECESSED POLYUREA
 (ALL LINES WILL INCLUDE EDGE LINE BREAKS AND RADIUS FOR TOWN HIGHWAYS)
 WHITING:
 STA 177+00.00 - STA 207+00.00 EDGE LINE LT & RT

646.602 TEMPORARY 4 INCH WHITE LINE, PAINT
 (ALL LINES WILL INCLUDE EDGE LINE BREAKS AND RADIUS FOR TOWN HIGHWAYS)
 WHITING:
 STA 177+00.00 - STA 207+00.00 EDGE LINE LT & RT

646.416 DURABLE 4 INCH YELLOW LINE, RECESSED POLYUREA
 (ALL LINES WILL INCLUDE C/L BREAKS FOR TOWN HIGHWAYS) S=SOLID, D=DASHED
 WHITING:
 STA 177+00.00 - STA 183+75.00 - D - -
 STA 183+75.00 - STA 190+10.00 - S - -
 STA 190+10.00 - STA 200+10.00 - S - -
 STA 200+10.00 - STA 206+45.00 - S - -
 STA 206+45.00 - STA 207+00.00 - D - -

646.612 TEMPORARY 4 INCH YELLOW LINE, PAINT
 (ALL LINES WILL INCLUDE C/L BREAKS FOR TOWN HIGHWAYS) S=SOLID, D=DASHED
 WHITING:
 STA 177+00.00 - STA 183+75.00 - D - -
 STA 183+75.00 - STA 190+10.00 - S - -
 STA 190+10.00 - STA 200+10.00 - S - -
 STA 200+10.00 - STA 206+45.00 - S - -
 STA 206+45.00 - STA 207+00.00 - D - -

675.50 REMOVING SIGNS AS SHOWN - 6
 675.60 ERECTING SALVAGED SIGNS AS SHOWN - 5

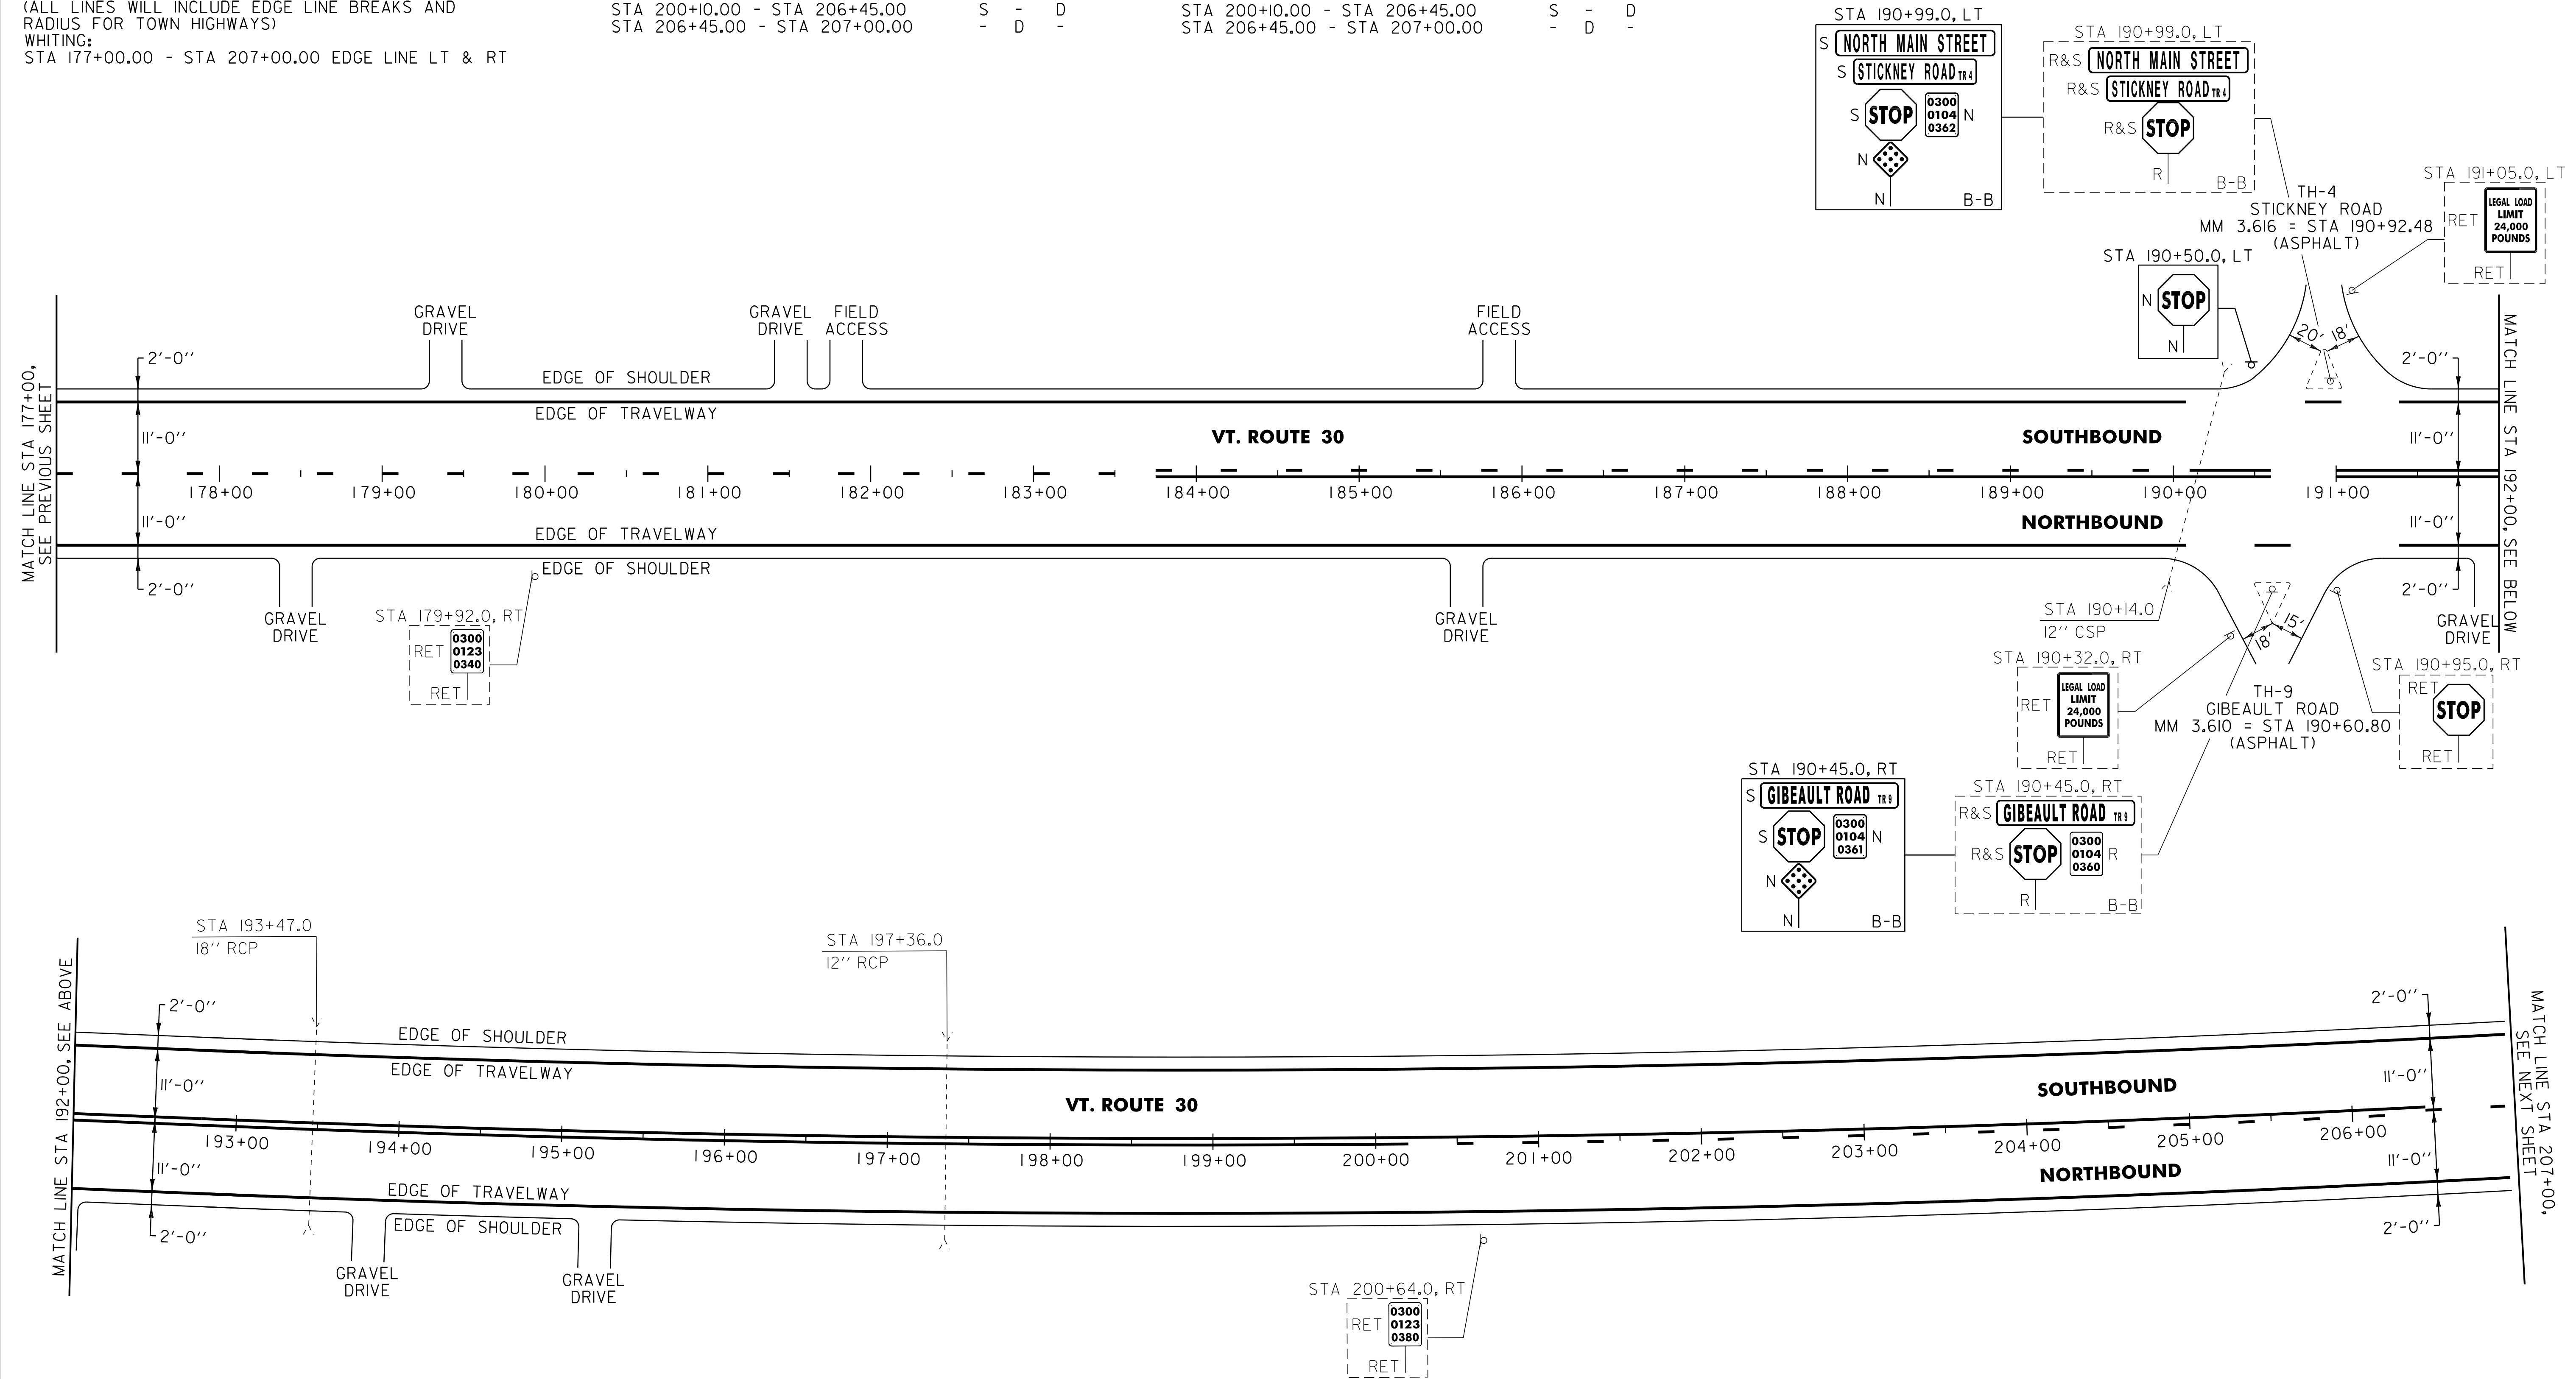

NOTE:
 1. PAVING LIMIT ON ALL TOWN HIGHWAYS SHALL BE MEASURED 25 FT BACK FROM VT. ROUTE 30 EDGE OF SHOULDER UNLESS DENOTED OTHERWISE ON THE PLANS OR AS DIRECTED BY THE RESIDENT ENGINEER.

SIGN LEGEND
 R = REMOVE
 S = SALVAGE
 N = NEW
 RET = RETAIN
 B-B = BACK TO BACK
 EXISTING = - - - - -
 NEW = _____

NOT TO SCALE

PROJECT LAYOUT SHEET #7	PROJECT NAME: WHITING - MIDDLEBURY
	PROJECT NUMBER: STP 2629(I)
	FILE NAME: p06c226.dgn
	PROJECT LEADER: D.E.G.
DESIGNED BY: M.J.L.	PLOT DATE: 30-MAR-2012 14:13
DWG. NO. p06c226107.1	DRAWN BY: C.A.K.
	CHECKED BY: D.E.G.
	SHEET 23 OF 133