
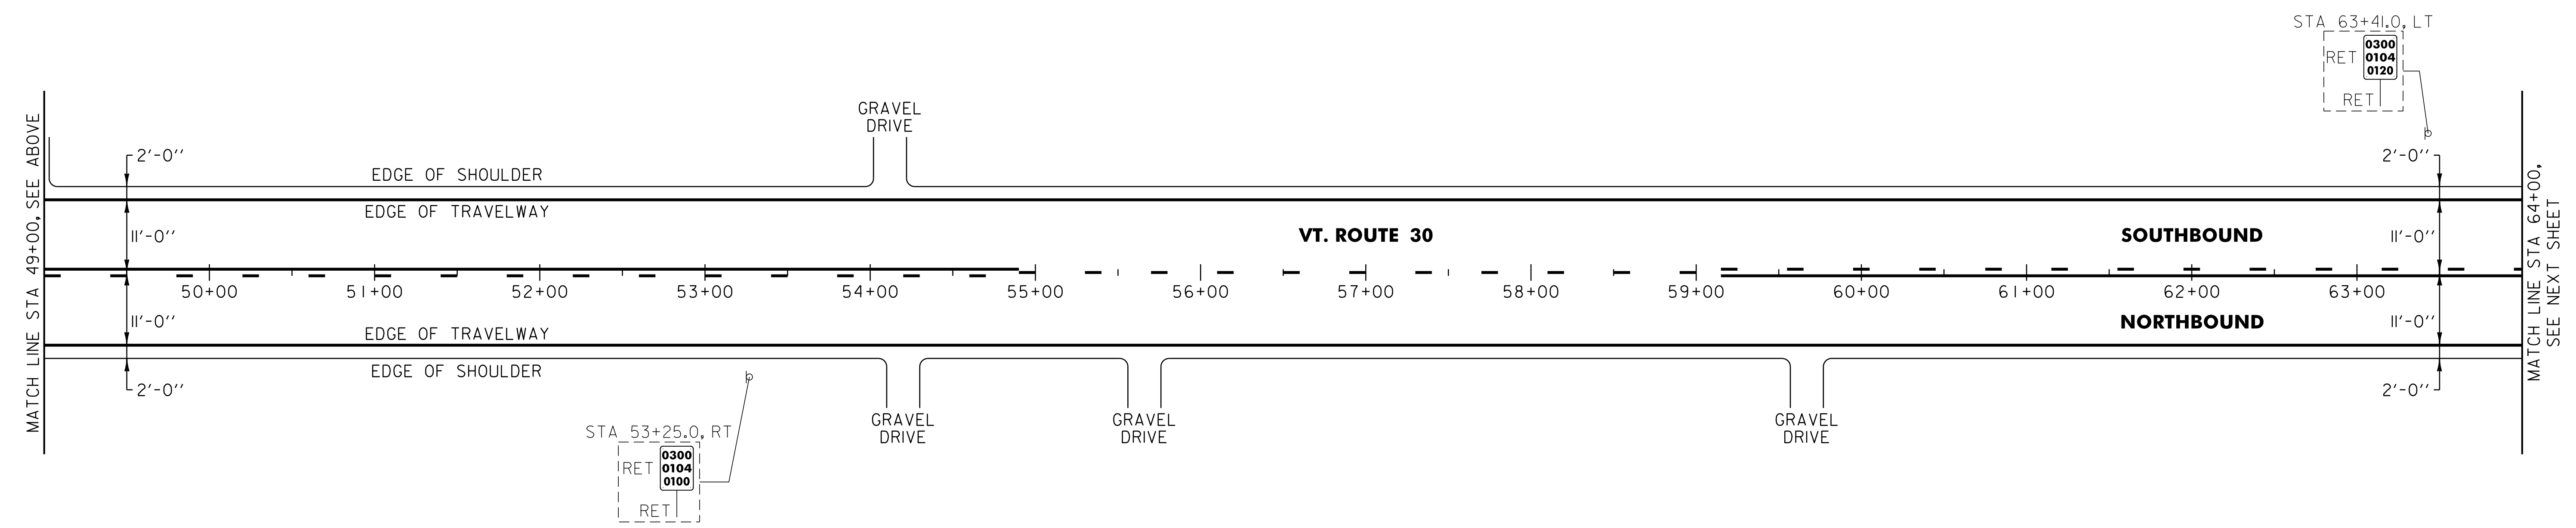


646.406 DURABLE 4 INCH WHITE LINE, RECESSED POLYUREA
 (ALL LINES WILL INCLUDE EDGE LINE BREAKS AND RADIUS FOR TOWN HIGHWAYS)
 CORNWALL:
 STA 34+00.00 - STA 64+00.00 EDGE LINE LT & RT

646.602 TEMPORARY 4 INCH WHITE LINE, PAINT
 (ALL LINES WILL INCLUDE EDGE LINE BREAKS AND RADIUS FOR TOWN HIGHWAYS)
 CORNWALL:
 STA 34+00.00 - STA 64+00.00 EDGE LINE LT & RT

646.416 DURABLE 4 INCH YELLOW LINE, RECESSED POLYUREA
 (ALL LINES WILL INCLUDE C/L BREAKS FOR TOWN HIGHWAYS) S=SOLID, D=DASHED
 CORNWALL:
 STA 34+00.00 - STA 34+30.00 LT C RT
 STA 34+30.00 - STA 38+00.00 S - D -
 STA 38+00.00 - STA 44+90.00 D - S -
 STA 44+90.00 - STA 47+00.00 S - S -
 STA 47+00.00 - STA 54+90.00 S - D -
 STA 54+90.00 - STA 59+15.00 D - D -
 STA 59+15.00 - STA 64+00.00 D - S -

646.612 TEMPORARY 4 INCH YELLOW LINE, PAINT
 (ALL LINES WILL INCLUDE C/L BREAKS FOR TOWN HIGHWAYS) S=SOLID, D=DASHED
 CORNWALL:
 STA 34+00.00 - STA 34+30.00 LT C RT
 STA 34+30.00 - STA 38+00.00 S - D -
 STA 38+00.00 - STA 44+90.00 D - S -
 STA 44+90.00 - STA 47+00.00 S - S -
 STA 47+00.00 - STA 54+90.00 S - D -
 STA 54+90.00 - STA 59+15.00 D - D -
 STA 59+15.00 - STA 64+00.00 D - S -

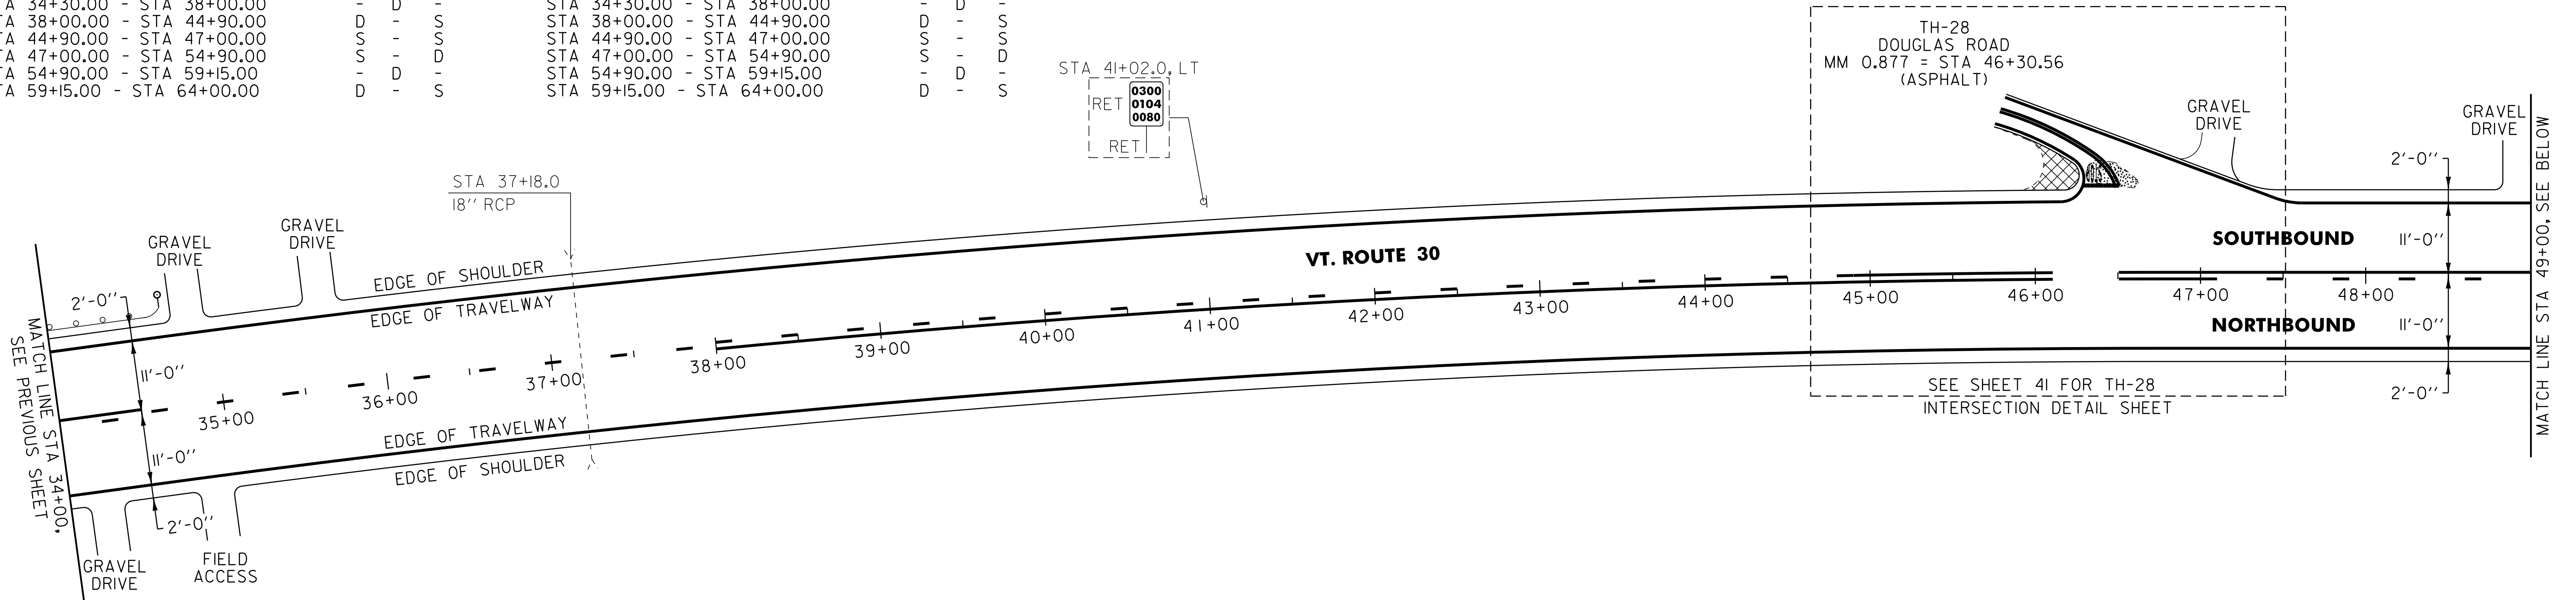

621.20 STEEL BEAM GUARDRAIL, GALVANIZED
 CORNWALL:
 STA 34+00.0 - STA 34+31.0 LT (31.0 LF)

621.50 MANUFACTURED TERMINAL SECTION, FLARED
 CORNWALL:
 STA 34+31.0 - STA 34+68.5 LT

676.10 DELINEATOR WITH STEEL POST
 CORNWALL:
 STA 34+68.5 LT

NOTE:
 1. PAVING LIMIT ON ALL TOWN HIGHWAYS SHALL BE MEASURED 25 FT BACK FROM VT. ROUTE 30 EDGE OF SHOULDER UNLESS DENOTED OTHERWISE ON THE PLANS OR AS DIRECTED BY THE RESIDENT ENGINEER.

SIGN LEGEND
 R = REMOVE
 S = SALVAGE
 N = NEW
 RET = RETAIN
 B-B = BACK TO BACK
 EXISTING = - - - - -
 NEW = _____

NOT TO SCALE

PROJECT LAYOUT SHEET #11	PROJECT NAME: WHITING - MIDDLEBURY	PLOT DATE: 30-MAR-2012 14:13
	PROJECT NUMBER: STP 2629(II)	DRAWN BY: C.A.K.
	FILE NAME: p06c226.dgn	CHECKED BY: D.E.G.
	PROJECT LEADER: D.E.G.	SHEET 27 OF 133

DWG. NO. p06c226III.1