

646.406 DURABLE 4 INCH WHITE LINE, RECESSED POLYUREA
 (ALL LINES WILL INCLUDE EDGE LINE BREAKS AND RADIUS FOR TOWN HIGHWAYS)
 CORNWALL:
 STA 64+00.00 - STA 94+00.00 EDGE LINE LT & RT

646.416 DURABLE 4 INCH YELLOW LINE, RECESSED POLYUREA
 (ALL LINES WILL INCLUDE C/L BREAKS FOR TOWN HIGHWAYS) S=SOLID, D=DASHED
 CORNWALL:
 STA 64+00.00 - STA 66+50.00 LT C RT
 STA 66+50.00 - STA 94+00.00 D S S
 STA 72+17.76 DOUBLE SOLID LT, TH-I

646.602 TEMPORARY 4 INCH WHITE LINE, PAINT
 (ALL LINES WILL INCLUDE EDGE LINE BREAKS AND RADIUS FOR TOWN HIGHWAYS)
 CORNWALL:
 STA 64+00.00 - STA 94+00.00 EDGE LINE LT & RT



646.612 TEMPORARY 4 INCH YELLOW LINE, PAINT
 (ALL LINES WILL INCLUDE C/L BREAKS FOR TOWN HIGHWAYS) S=SOLID, D=DASHED
 CORNWALL:
 STA 64+00.00 - STA 66+50.00 LT C RT
 STA 66+50.00 - STA 94+00.00 D S S
 STA 72+17.76 DOUBLE SOLID LT, TH-I

646.481 DURABLE 24 INCH STOP BAR, TYPE I TAPE
 CORNWALL:
 STA 72+17.76 LT, TH-I

646.682 TEMPORARY 24 INCH STOP BAR, PAINT
 CORNWALL:
 STA 72+17.76 LT, TH-I

646.491 DURABLE LETTER OR SYMBOL, TYPE I TAPE
 CORNWALL:
 STA 72+17.76 LT, TH-I "S,T,O,P" (4 EA)

646.692 TEMPORARY LETTER OR SYMBOL, PAINT
 CORNWALL:
 STA 72+17.76 LT, TH-I "S,T,O,P" (4 EA)

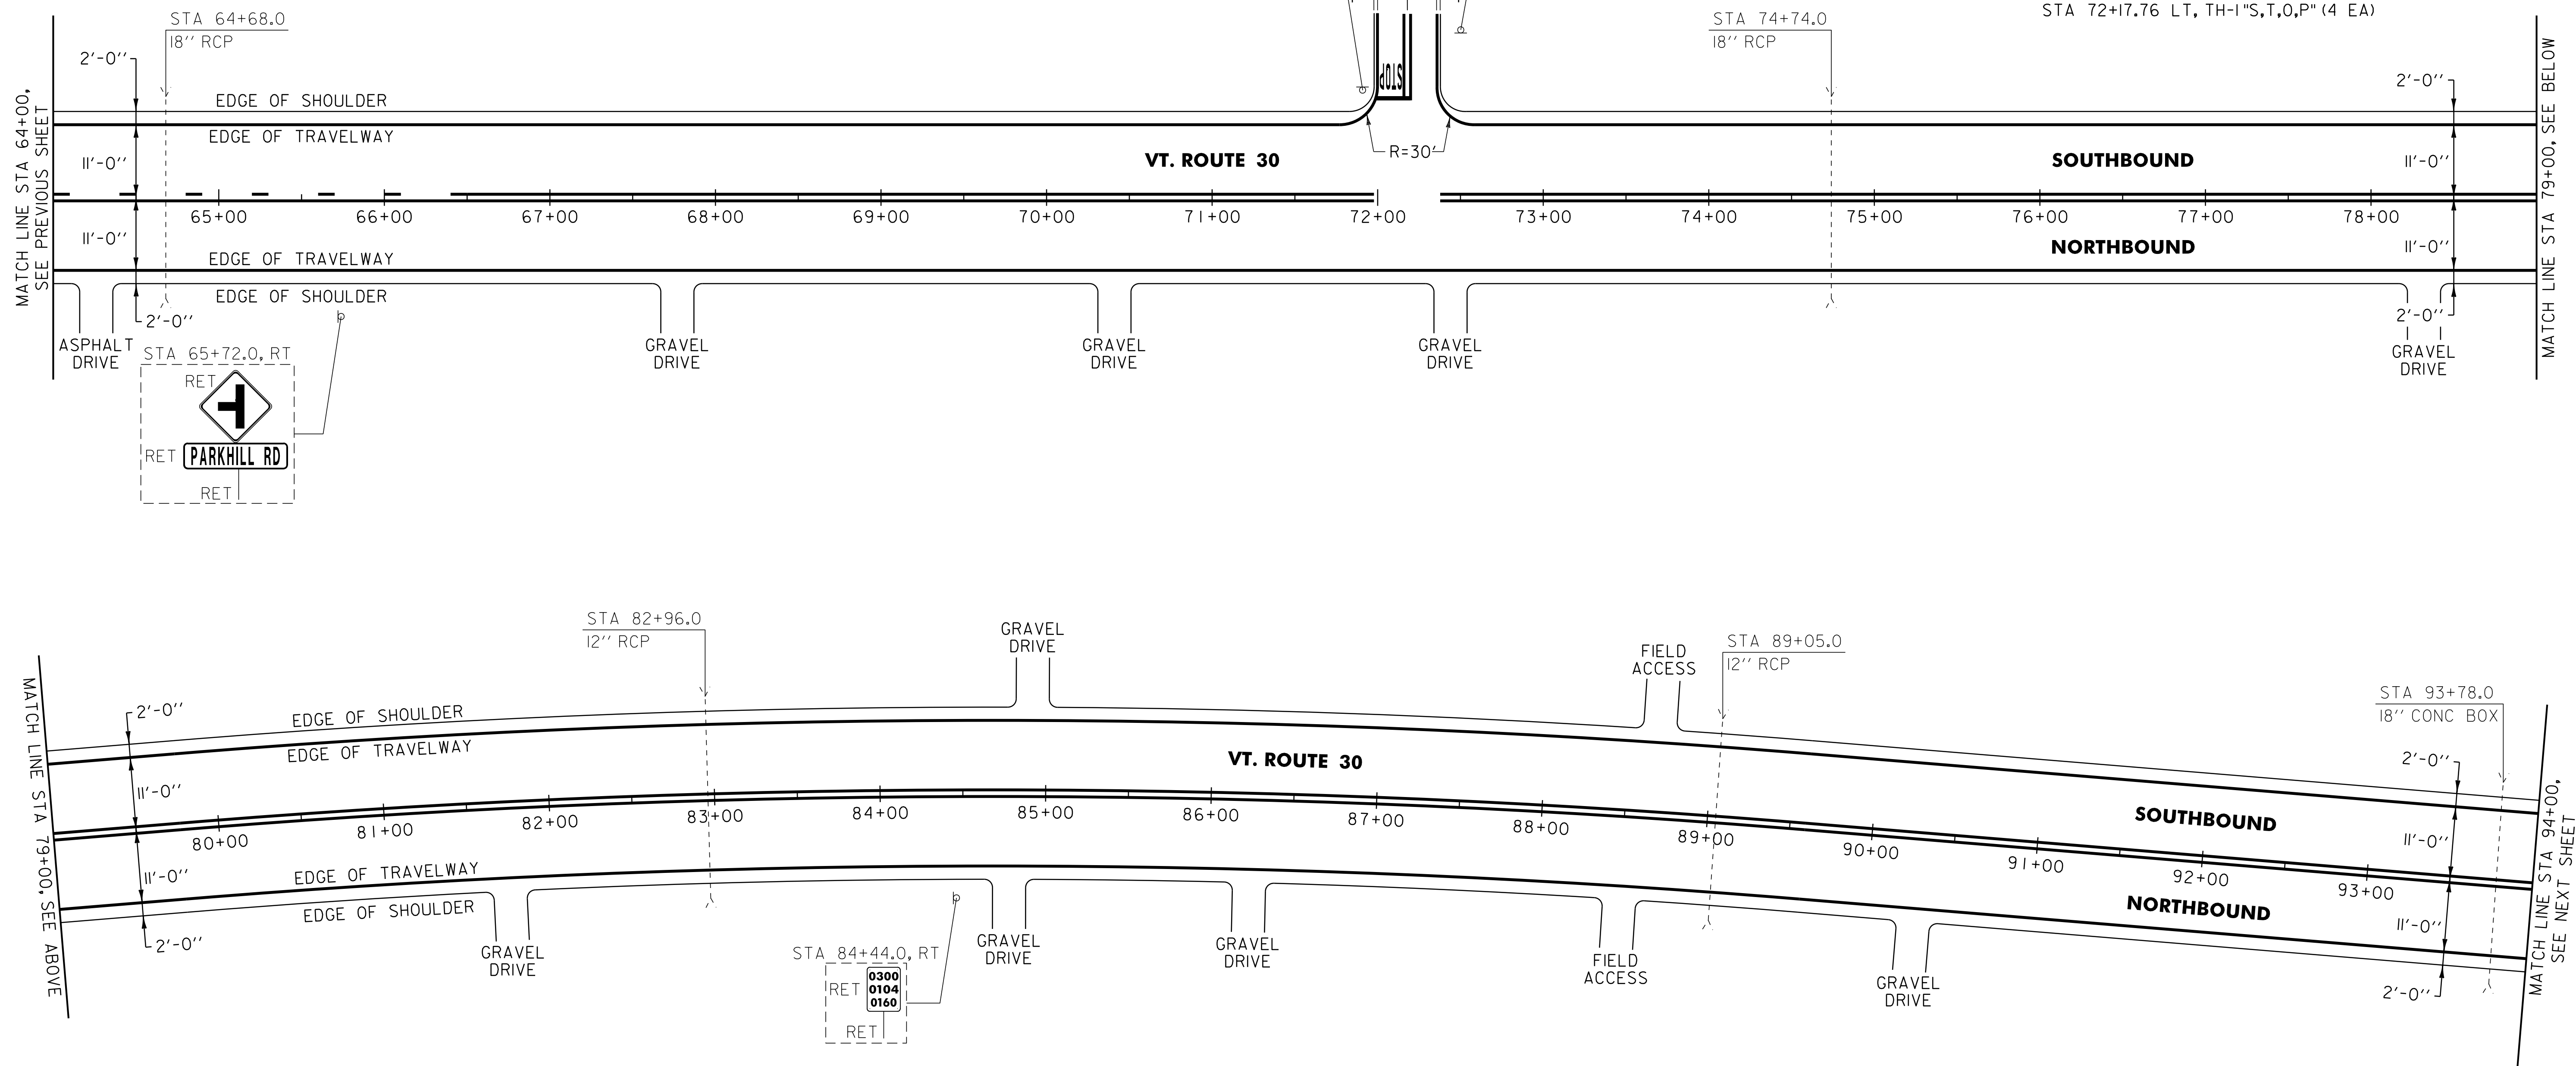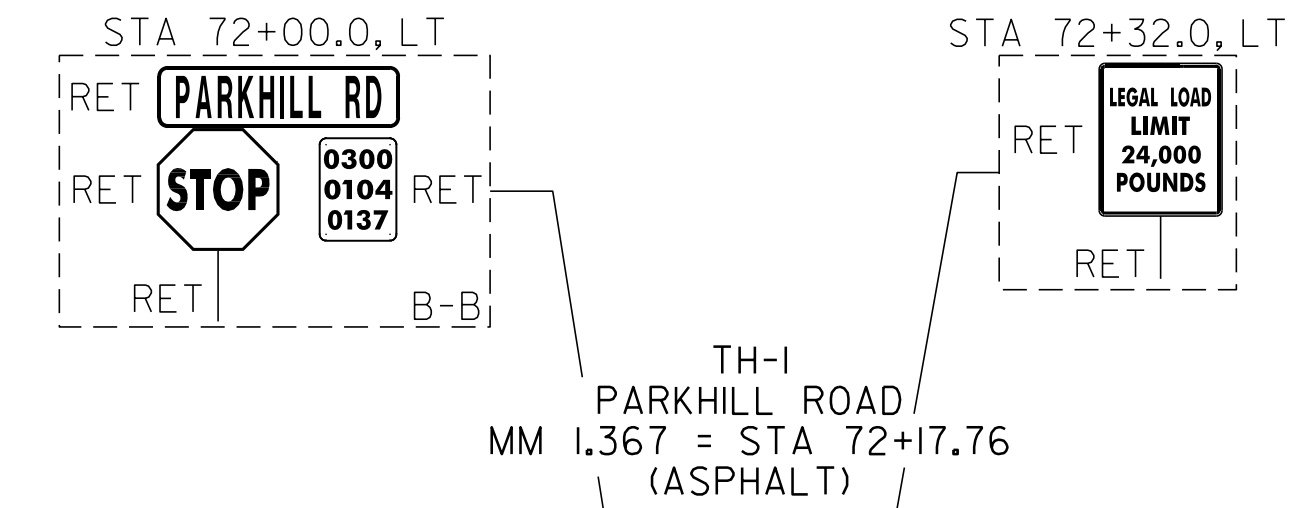

NOTE:
 1. PAVING LIMIT ON ALL TOWN HIGHWAYS SHALL BE MEASURED 25 FT BACK FROM VT. ROUTE 30 EDGE OF SHOULDER UNLESS DENOTED OTHERWISE ON THE PLANS OR AS DIRECTED BY THE RESIDENT ENGINEER.

SIGN LEGEND
 R = REMOVE
 S = SALVAGE
 N = NEW
 RET = RETAIN
 B-B = BACK TO BACK
 EXISTING = - - - - -
 NEW = _____

NOT TO SCALE

PROJECT LAYOUT SHEET #12	PROJECT NAME: WHITING - MIDDLEBURY
	PROJECT NUMBER: STP 2629(I)
	FILE NAME: p06c226.dgn
	DWG. NO. p06c226I12.i
	PLOT DATE: 30-MAR-2012 14:13
	DRAWN BY: C.A.K.
	CHECKED BY: D.E.G.
	SHEET 28 OF 133