

646.406 DURABLE 4 INCH WHITE LINE, RECESSED POLYUREA  
 (ALL LINES WILL INCLUDE EDGE LINE BREAKS AND RADIUS FOR TOWN HIGHWAYS)  
 CORNWALL:  
 STA 153+00.00 - STA 183+00.00 EDGE LINE LT & RT


646.416 DURABLE 4 INCH YELLOW LINE, RECESSED POLYUREA  
 (ALL LINES WILL INCLUDE C/L BREAKS FOR TOWN HIGHWAYS) S=SOLID, D=DASHED  
 CORNWALL:  
 STA 153+00.00 - STA 167+10.00 LT C S  
 STA 167+10.00 - STA 175+00.00 S - D  
 STA 175+00.00 - STA 180+60.00 - D -  
 STA 180+60.00 - STA 183+00.00 D - S

646.602 TEMPORARY 4 INCH WHITE LINE, PAINT  
 (ALL LINES WILL INCLUDE EDGE LINE BREAKS AND RADIUS FOR TOWN HIGHWAYS)  
 CORNWALL:  
 STA 153+00.00 - STA 183+00.00 EDGE LINE LT & RT

646.612 TEMPORARY 4 INCH YELLOW LINE, PAINT  
 (ALL LINES WILL INCLUDE C/L BREAKS FOR TOWN HIGHWAYS) S=SOLID, D=DASHED  
 CORNWALL:  
 STA 153+00.00 - STA 167+10.00 LT C S  
 STA 167+10.00 - STA 175+00.00 S - D  
 STA 175+00.00 - STA 180+60.00 - D -  
 STA 180+60.00 - STA 183+00.00 D - S

675.50 REMOVING SIGNS  
 AS SHOWN - 4

675.60 ERECTING SALVAGED SIGNS  
 AS SHOWN - 1

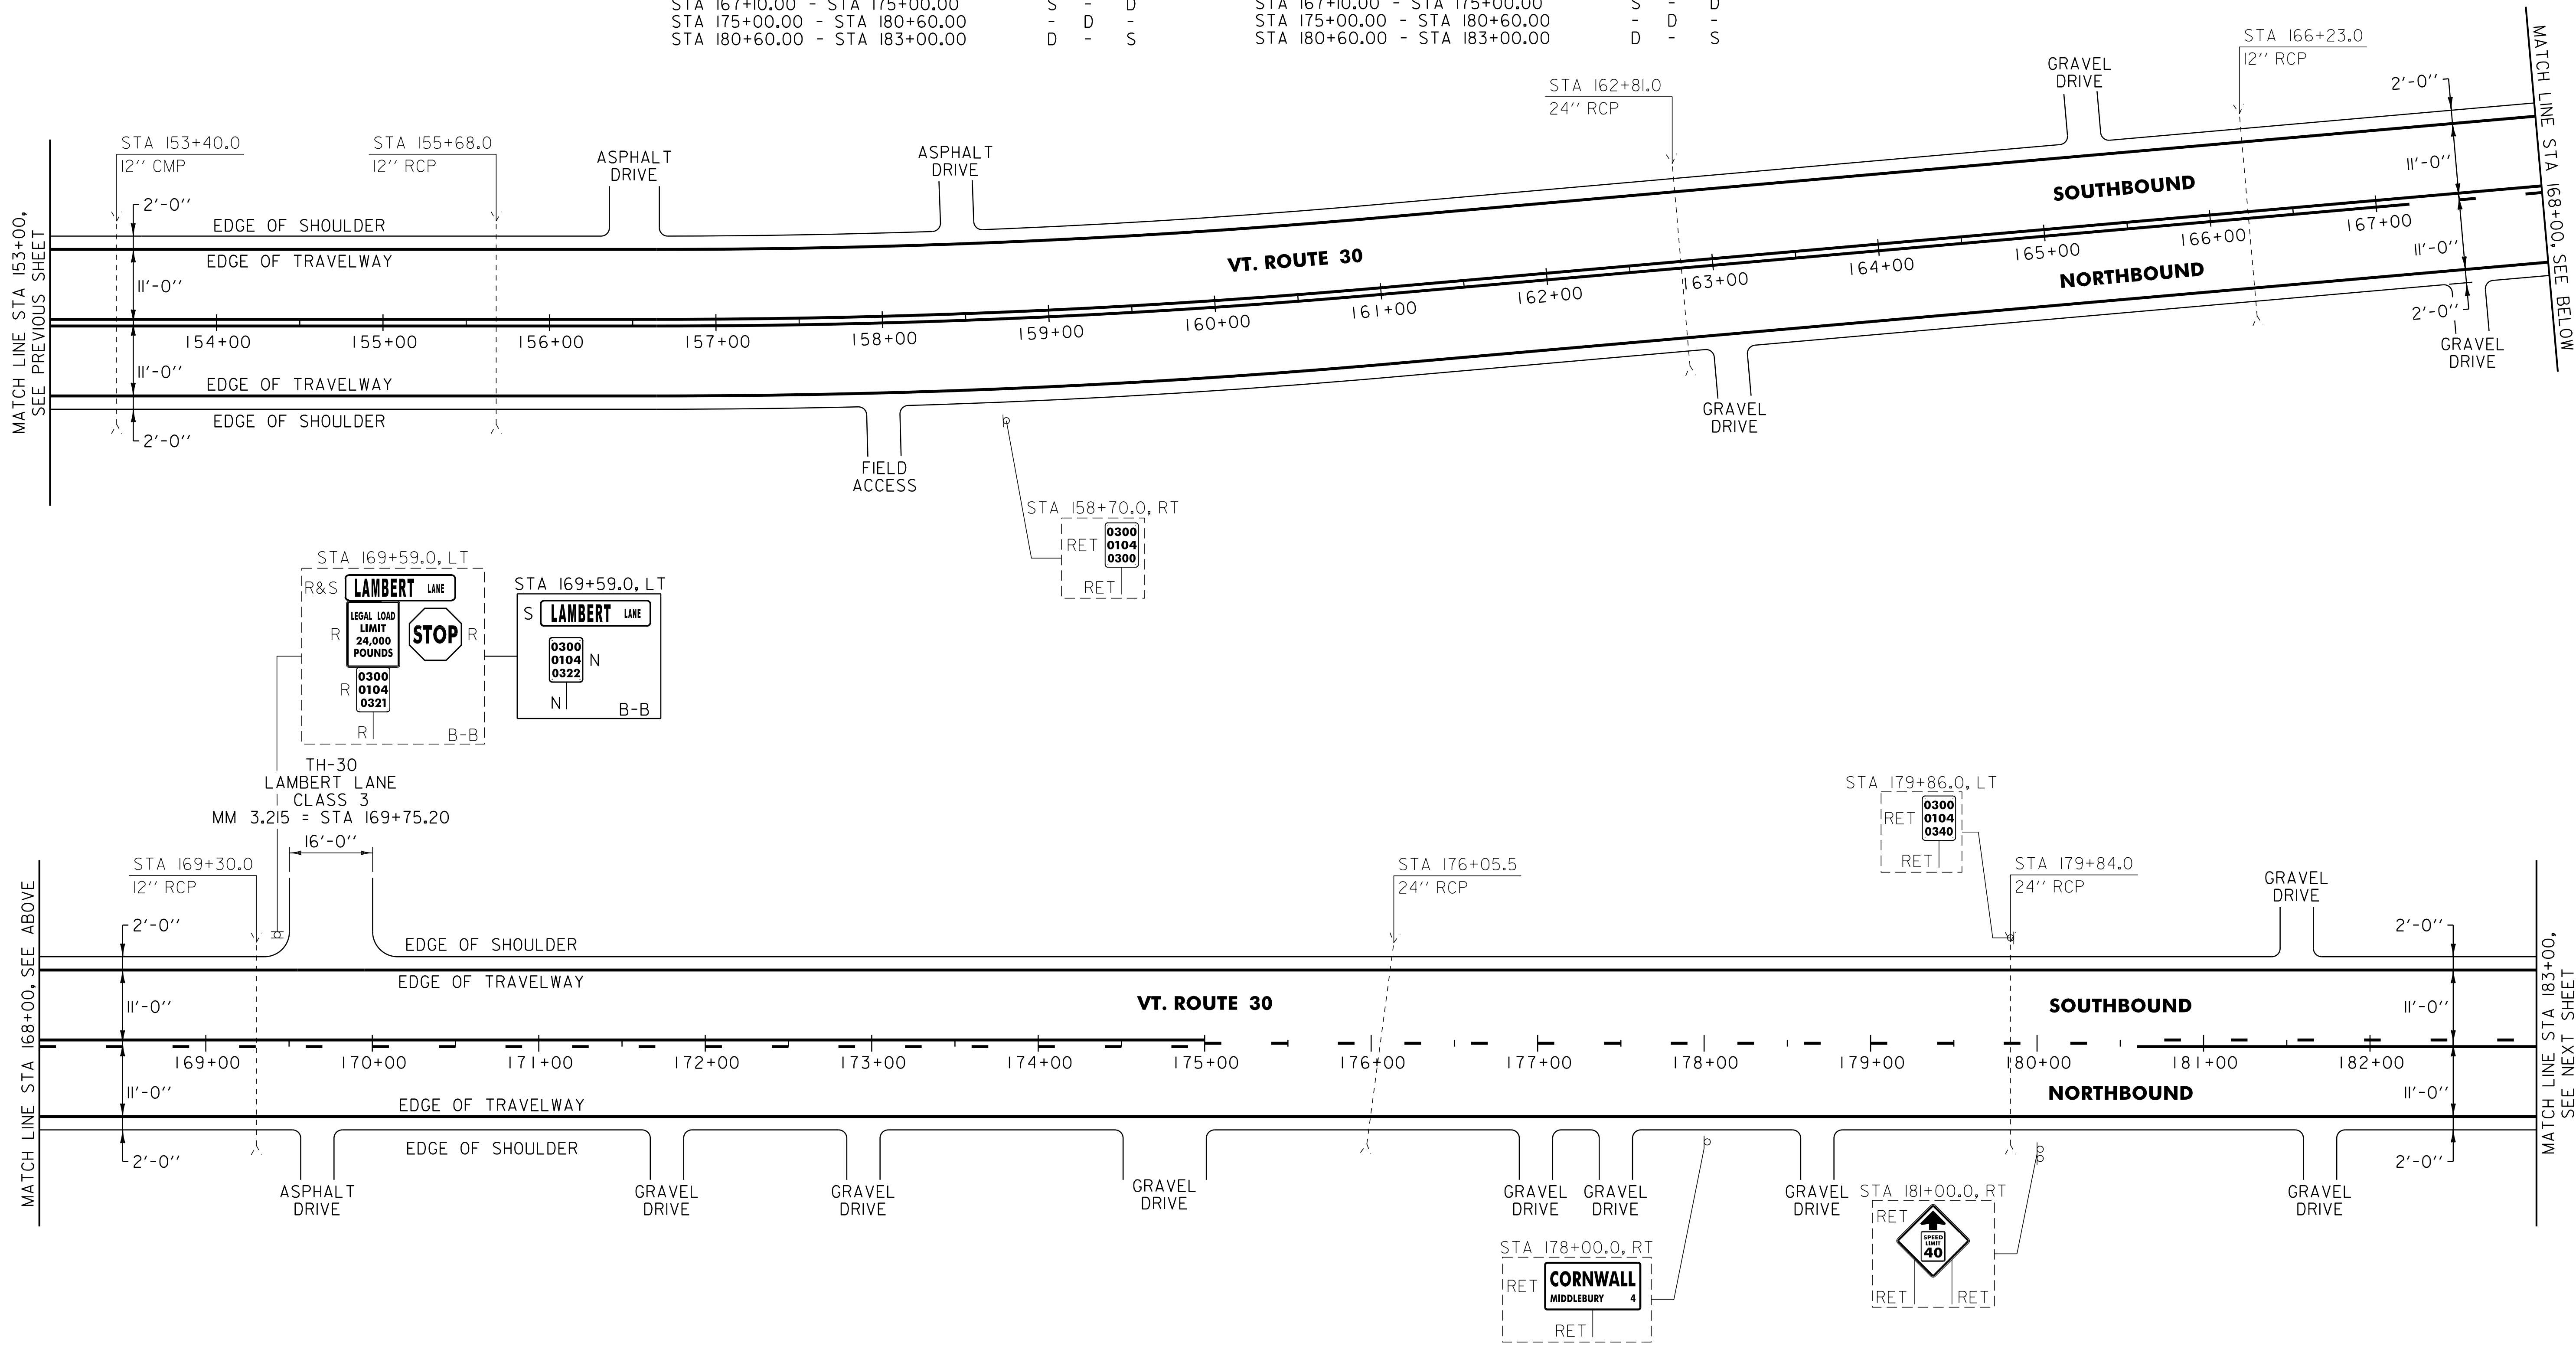

**SIGN LEGEND**  
 R = REMOVE  
 S = SALVAGE  
 N = NEW  
 RET = RETAIN  
 B-B = BACK TO BACK  
 EXISTING = - - - - -  
 NEW = \_\_\_\_\_

**NOT TO SCALE**

<b>PROJECT LAYOUT SHEET #15</b>	PROJECT NAME: WHITING - MIDDLEBURY
	PROJECT NUMBER: STP 2629(I)
	FILE NAME: p06c226.dgn
	PROJECT LEADER: D.E.G.
DESIGNED BY: M.J.L.	PLOT DATE: 30-MAR-2012 14:13
DWG. NO. p06c226I15.1	DRAWN BY: C.A.K.
	CHECKED BY: D.E.G.
	SHEET 31 OF 133