

646.406 DURABLE 4 INCH WHITE LINE, RECESSED POLYUREA  
 (ALL LINES WILL INCLUDE EDGE LINE BREAKS AND  
 RADIUS FOR TOWN HIGHWAYS)  
 CORNWALL:  
 STA 183+00.00 - STA 197+00.00 EDGE LINE LT & RT

646.416 DURABLE 4 INCH YELLOW LINE, RECESSED POLYUREA  
 (ALL LINES WILL INCLUDE C/L BREAKS FOR  
 TOWN HIGHWAYS) S=SOLID, D=DASHED  
 CORNWALL:  
 STA 183+00.00 - STA 184+80.00 LT C RT  
 STA 184+80.00 - STA 197+00.00 D - S  
 STA 185+06.40 DOUBLE SOLID RT, TH-19

646.602 TEMPORARY 4 INCH WHITE LINE, PAINT  
 (ALL LINES WILL INCLUDE EDGE LINE BREAKS AND  
 RADIUS FOR TOWN HIGHWAYS)  
 CORNWALL:  
 STA 183+00.00 - STA 197+00.00 EDGE LINE LT & RT

646.612 TEMPORARY 4 INCH YELLOW LINE, PAINT  
 (ALL LINES WILL INCLUDE C/L BREAKS FOR  
 TOWN HIGHWAYS) S=SOLID, D=DASHED  
 CORNWALL:  
 STA 183+00.00 - STA 184+80.00 LT C RT  
 STA 184+80.00 - STA 197+00.00 D - S  
 STA 185+06.40 DOUBLE SOLID RT, TH-19


646.481 DURABLE 24 INCH STOP BAR, TYPE I TAPE  
 CORNWALL:  
 STA 185+06.40 RT, TH-19

646.682 TEMPORARY 24 INCH STOP BAR, PAINT  
 CORNWALL:  
 STA 185+06.40 RT, TH-19

646.491 DURABLE LETTER OR SYMBOL, TYPE I TAPE  
 CORNWALL:  
 STA 185+06.40 RT, TH-19 "S,T,O,P" (4 EA)

646.692 TEMPORARY LETTER OR SYMBOL, PAINT  
 CORNWALL:  
 STA 185+06.40 RT, TH-19 "S,T,O,P" (4 EA)

675.50 REMOVING SIGNS  
 AS SHOWN - I

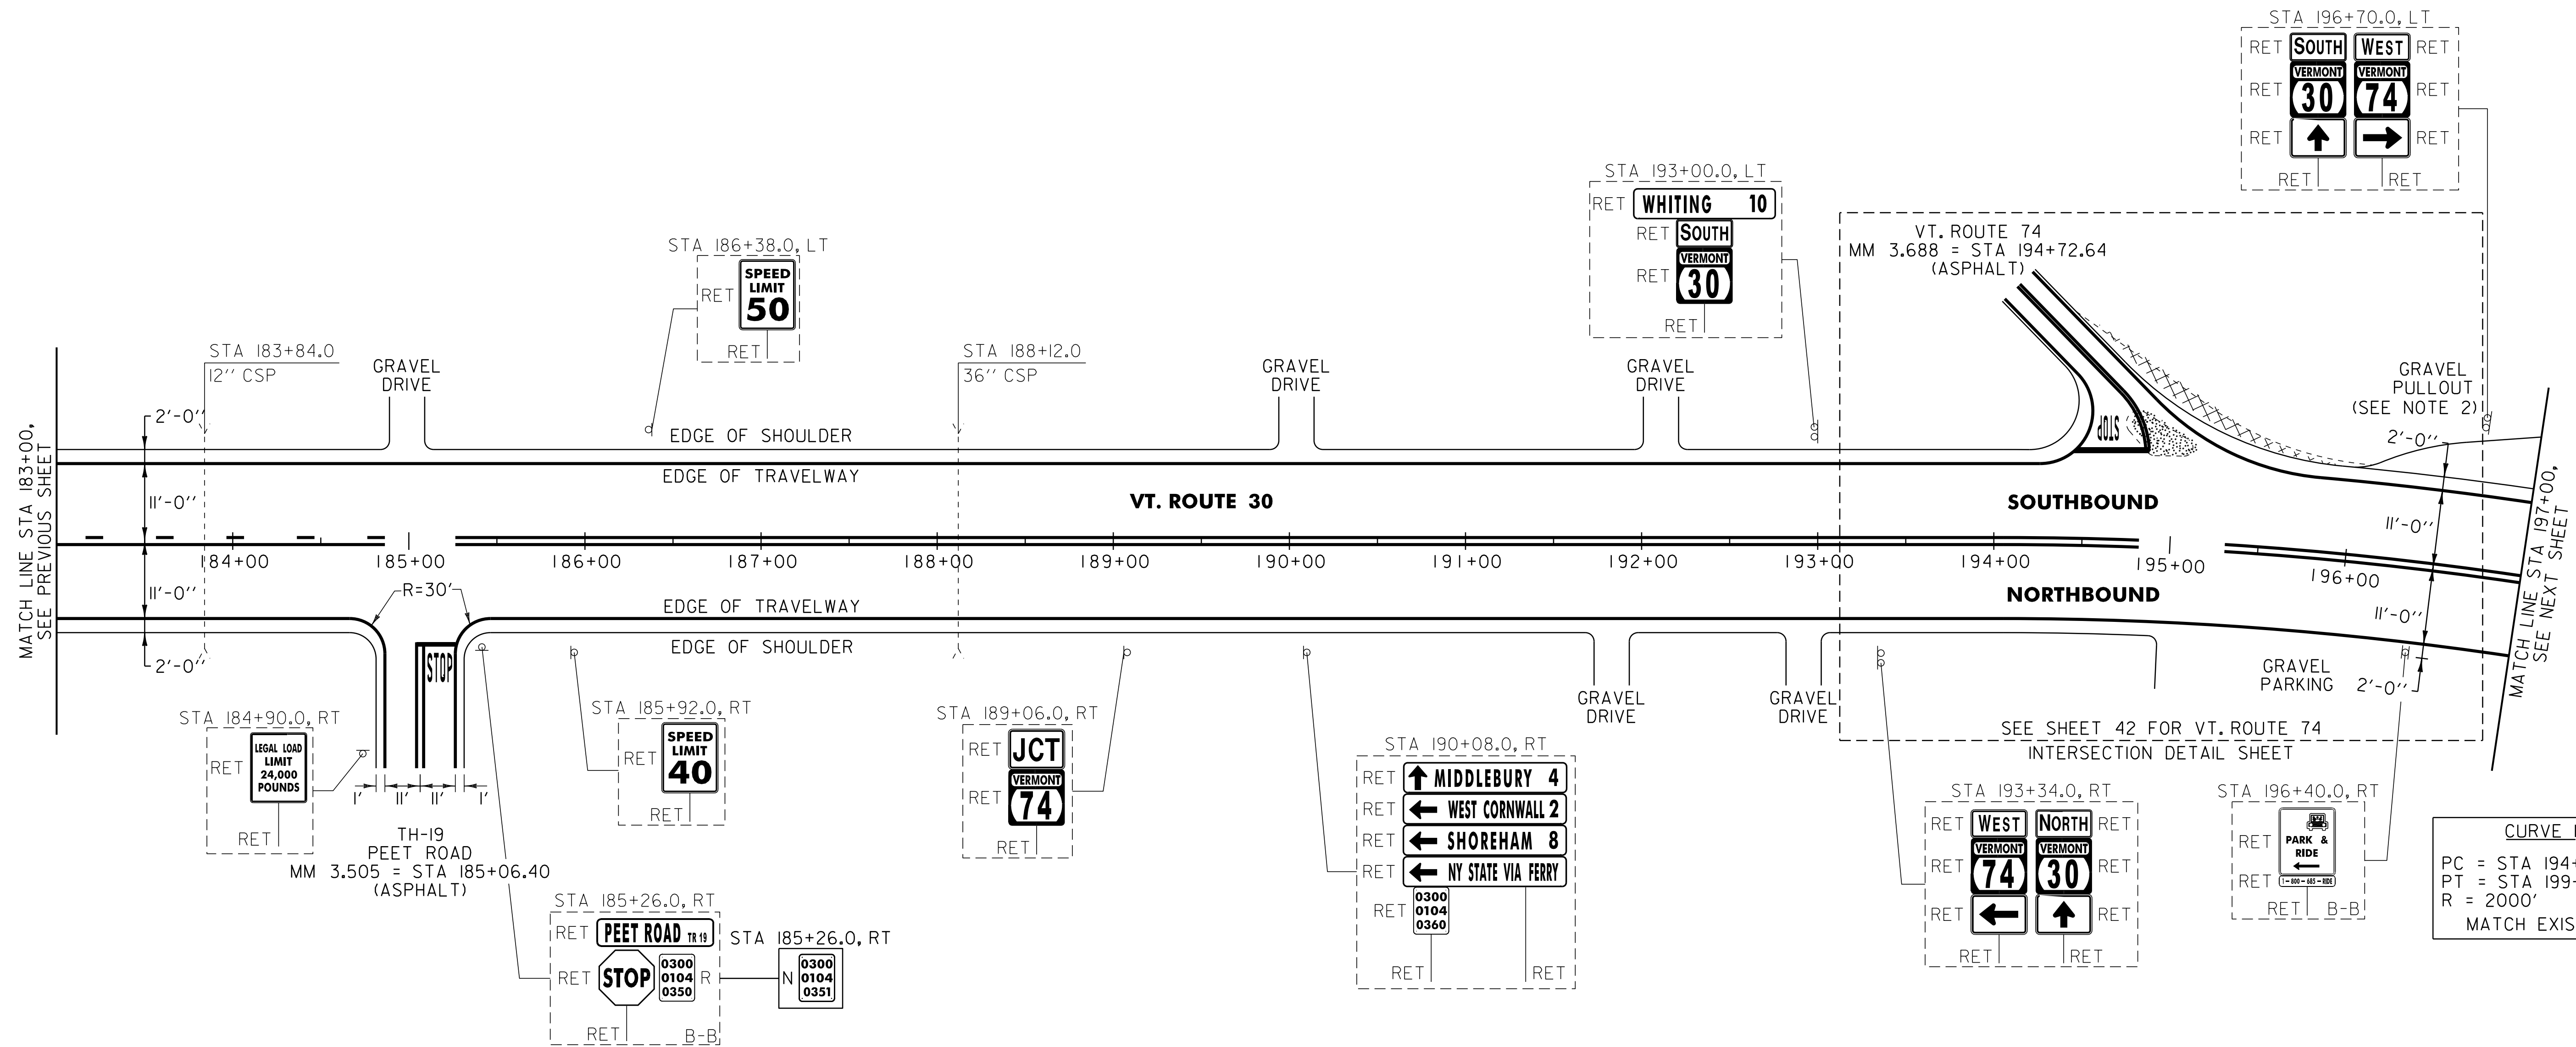

NOTES:

- PAVING LIMIT ON ALL TOWN HIGHWAYS SHALL BE MEASURED 25 FT BACK FROM VT. ROUTE 30 EDGE OF SHOULDER UNLESS DENOTED OTHERWISE ON THE PLANS OR AS DIRECTED BY THE RESIDENT ENGINEER.
- PROVIDE A 5 FT WIDE, 1/2" TYPE IVS APRON FOR THE EXISTING GRAVEL PULLOUT. ANY REQUIRED EXCAVATION SHALL BE PERFORMED AS DIRECTED BY THE RESIDENT ENGINEER AND PAID FOR UNDER ITEM 608.25 ALL PURPOSE EXCAVATOR RENTAL, TYPE I.

**SIGN LEGEND**  
 R = REMOVE  
 S = SALVAGE  
 N = NEW  
 RET = RETAIN  
 B-B = BACK TO BACK  
 EXISTING = - - - - -  
 NEW = \_\_\_\_\_

<b>PROJECT LAYOUT SHEET #16</b>	<b>NOT TO SCALE</b>	
	PROJECT NAME: WHITING - MIDDLEBURY	
	PROJECT NUMBER: STP 2629(I)	
	FILE NAME: p06c226.dgn	PLOT DATE: 30-MAR-2012 14:13
PROJECT LEADER: D.E.G.	DRAWN BY: C.A.K.	
DESIGNED BY: M.J.L.	CHECKED BY: D.E.G.	
DWG. NO. p06c226116.1	SHEET 32 OF 133	