

646.406 DURABLE 4 INCH WHITE LINE, RECESSED POLYUREA  
 (ALL LINES WILL INCLUDE EDGE LINE BREAKS AND  
 RADIUS FOR TOWN HIGHWAYS)  
 CORNWALL:  
 STA 327+00.00 - STA 335+75.52 EDGE LINE LT & RT  
 MIDDLEBURY:  
 STA 0+00.00 - STA 20+00.00 EDGE LINE LT & RT








646.416 DURABLE 4 INCH YELLOW LINE, RECESSED POLYUREA  
 (ALL LINES WILL INCLUDE C/L BREAKS FOR  
 TOWN HIGHWAYS) S=SOLID, D=DASHED  
 CORNWALL:  
 STA 327+00.00 - STA 332+10.00  
 STA 332+10.00 - STA 335+75.52  
 MIDDLEBURY:  
 STA 0+00.00 - STA 3+70.00  
 STA 3+70.00 - STA 11+60.00  
 STA 11+60.00 - STA 16+70.00  
 STA 16+70.00 - STA 20+00.00

646.602 TEMPORARY 4 INCH WHITE LINE, PAINT  
 (ALL LINES WILL INCLUDE EDGE LINE BREAKS AND  
 RADIUS FOR TOWN HIGHWAYS)  
 CORNWALL:  
 STA 327+00.00 - STA 335+75.52 EDGE LINE LT & RT  
 MIDDLEBURY:  
 STA 0+00.00 - STA 20+00.00 EDGE LINE LT & RT

646.612 TEMPORARY 4 INCH YELLOW LINE, PAINT  
 (ALL LINES WILL INCLUDE C/L BREAKS FOR  
 TOWN HIGHWAYS) S=SOLID, D=DASHED  
 CORNWALL:  
 STA 327+00.00 - STA 332+10.00  
 STA 332+10.00 - STA 335+75.52  
 MIDDLEBURY:  
 STA 0+00.00 - STA 3+70.00  
 STA 3+70.00 - STA 11+60.00  
 STA 11+60.00 - STA 16+70.00  
 STA 16+70.00 - STA 20+00.00

LT	℄	RT
S	-	D
D	-	S

LT	℄	RT
S	-	D
D	-	S

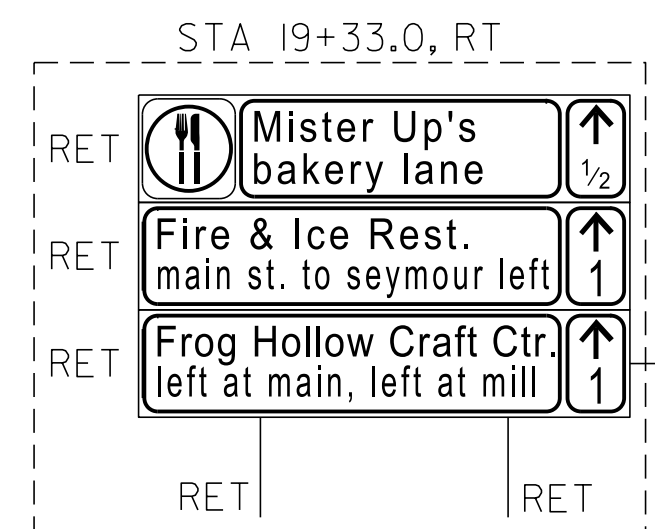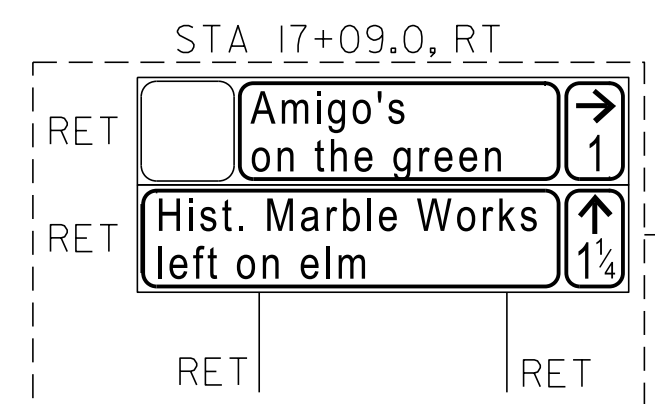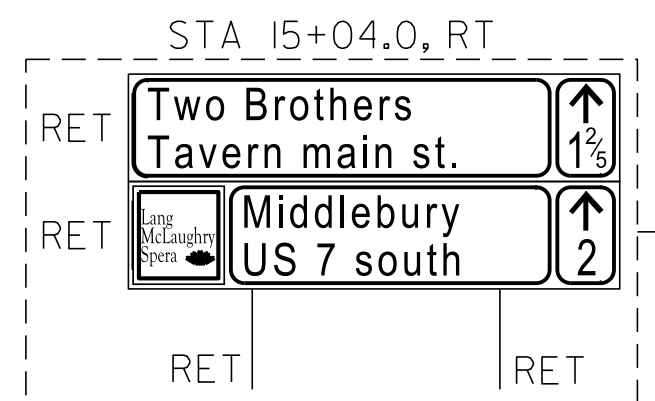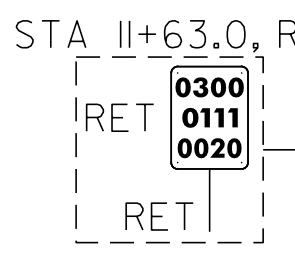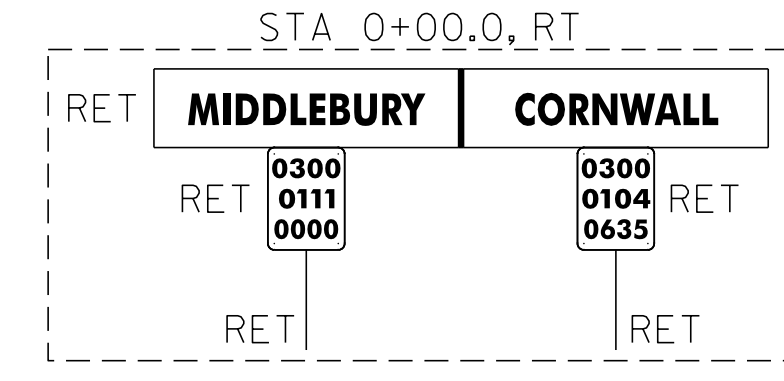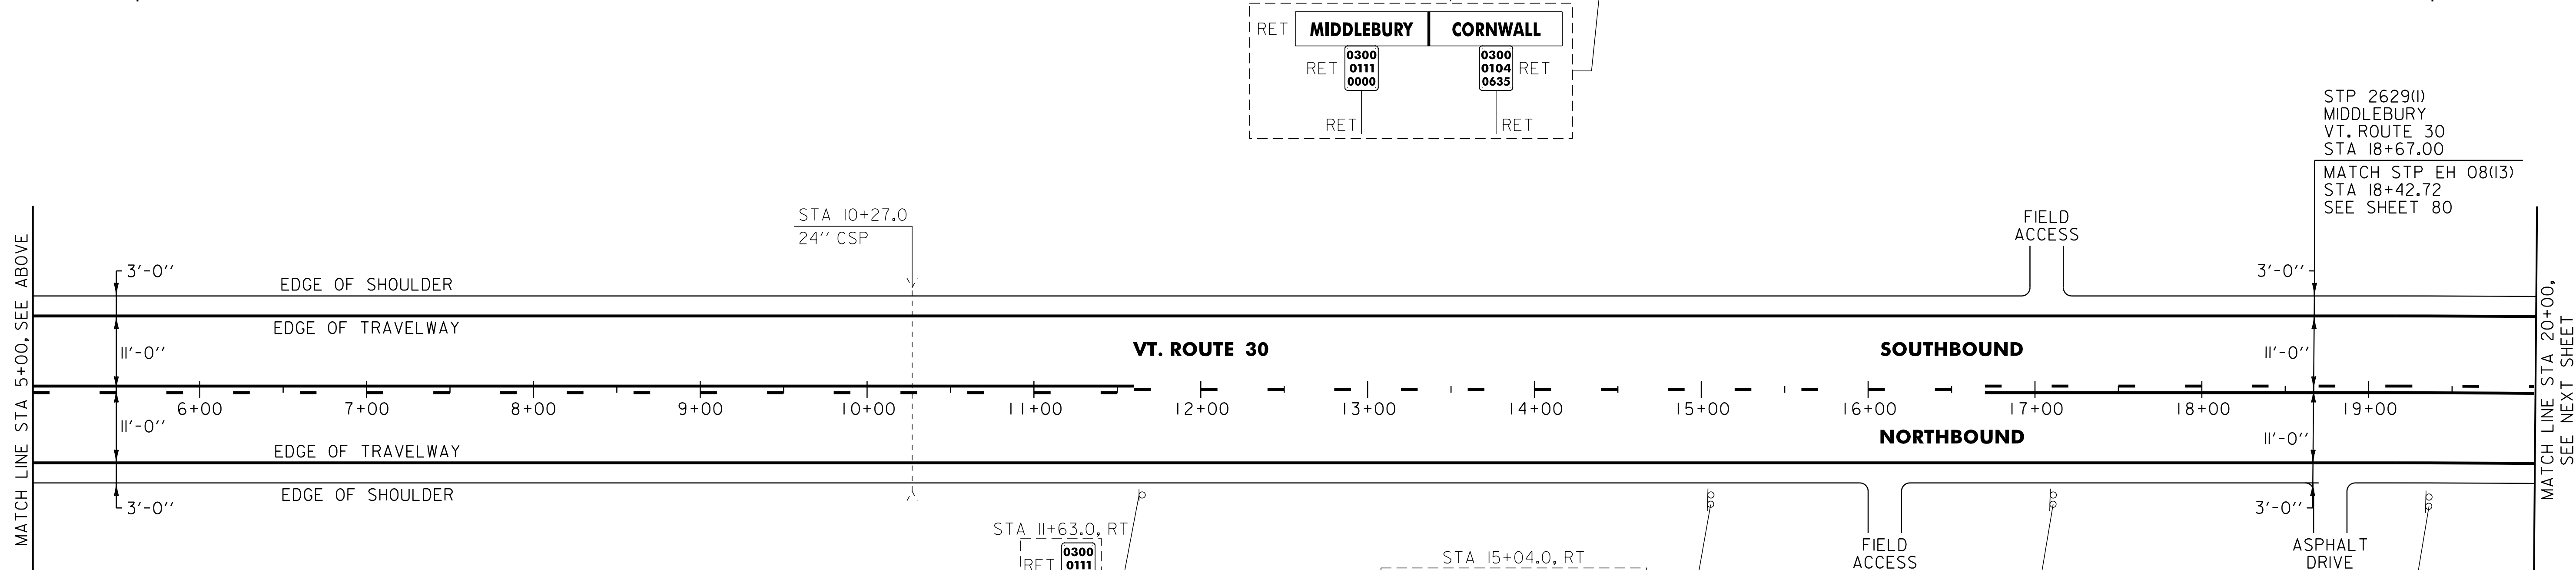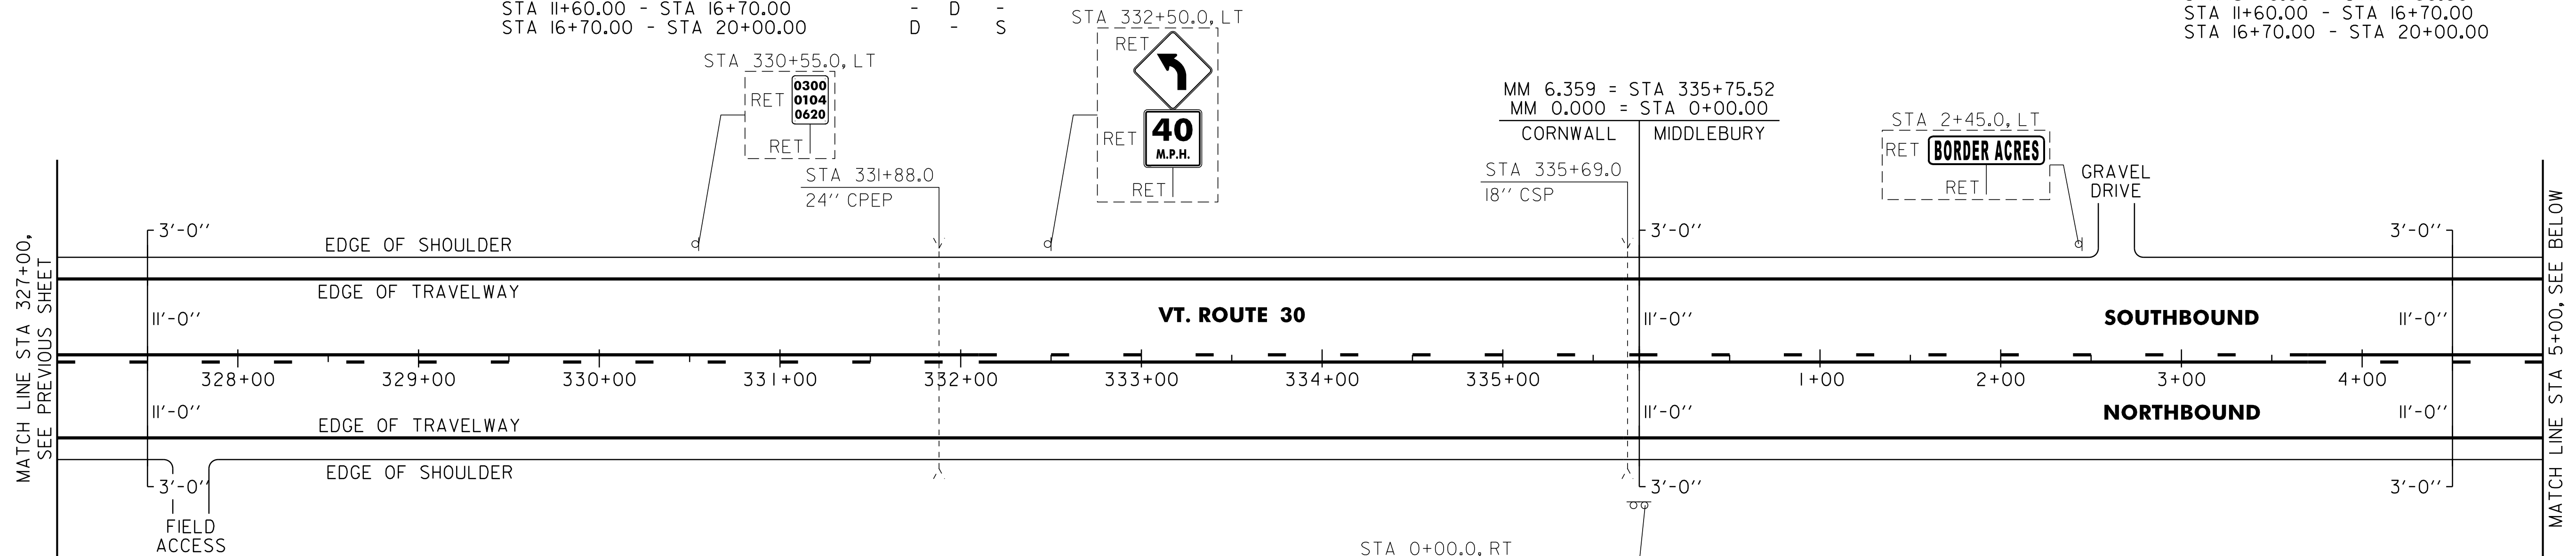

AREA OF RECLAIMED  
 STABILIZED BASE

**SIGN LEGEND**  
 R = REMOVE  
 S = SALVAGE  
 N = NEW  
 RET = RETAIN  
 B-B = BACK TO BACK  
 EXISTING = - - - - -  
 NEW = \_\_\_\_\_

NOT TO SCALE

<b>PROJECT LAYOUT SHEET #23</b>	PROJECT NAME: WHITING - MIDDLEBURY
	PROJECT NUMBER: STP 2629(I)
	FILE NAME: p06c226.dgn
	DWG. NO. p06c226i23.1
	PLOT DATE: 30-MAR-2012 14:13
	DRAWN BY: C.A.K.
	CHECKED BY: D.E.G.
	SHEET 39 OF 133