


646.406 DURABLE 4 INCH WHITE LINE, RECESSED POLYUREA
(ALL LINES WILL INCLUDE EDGE LINE BREAKS AND
RADIUS FOR TOWN HIGHWAYS)
MIDDLEBURY:
STA 20+00.00 - STA 29+04.00 EDGE LINE LT & RT

646.602 TEMPORARY 4 INCH WHITE LINE, PAINT
(ALL LINES WILL INCLUDE EDGE LINE BREAKS AND
RADIUS FOR TOWN HIGHWAYS)
MIDDLEBURY:
STA 20+00.00 - STA 29+04.00 EDGE LINE LT & RT

646.416 DURABLE 4 INCH YELLOW LINE, RECESSED POLYUREA
(ALL LINES WILL INCLUDE C/L BREAKS FOR
TOWN HIGHWAYS) S=SOLID, D=DASHED
MIDDLEBURY:
STA 20+00.00 - STA 24+80.00 LT C RT
D - S
STA 24+80.00 - STA 29+04.00 S - S

646.612 TEMPORARY 4 INCH YELLOW LINE, PAINT
(ALL LINES WILL INCLUDE C/L BREAKS FOR
TOWN HIGHWAYS) S=SOLID, D=DASHED
MIDDLEBURY:
STA 20+00.00 - STA 24+80.00 LT C RT
D - S
STA 24+80.00 - STA 29+04.00 S - S

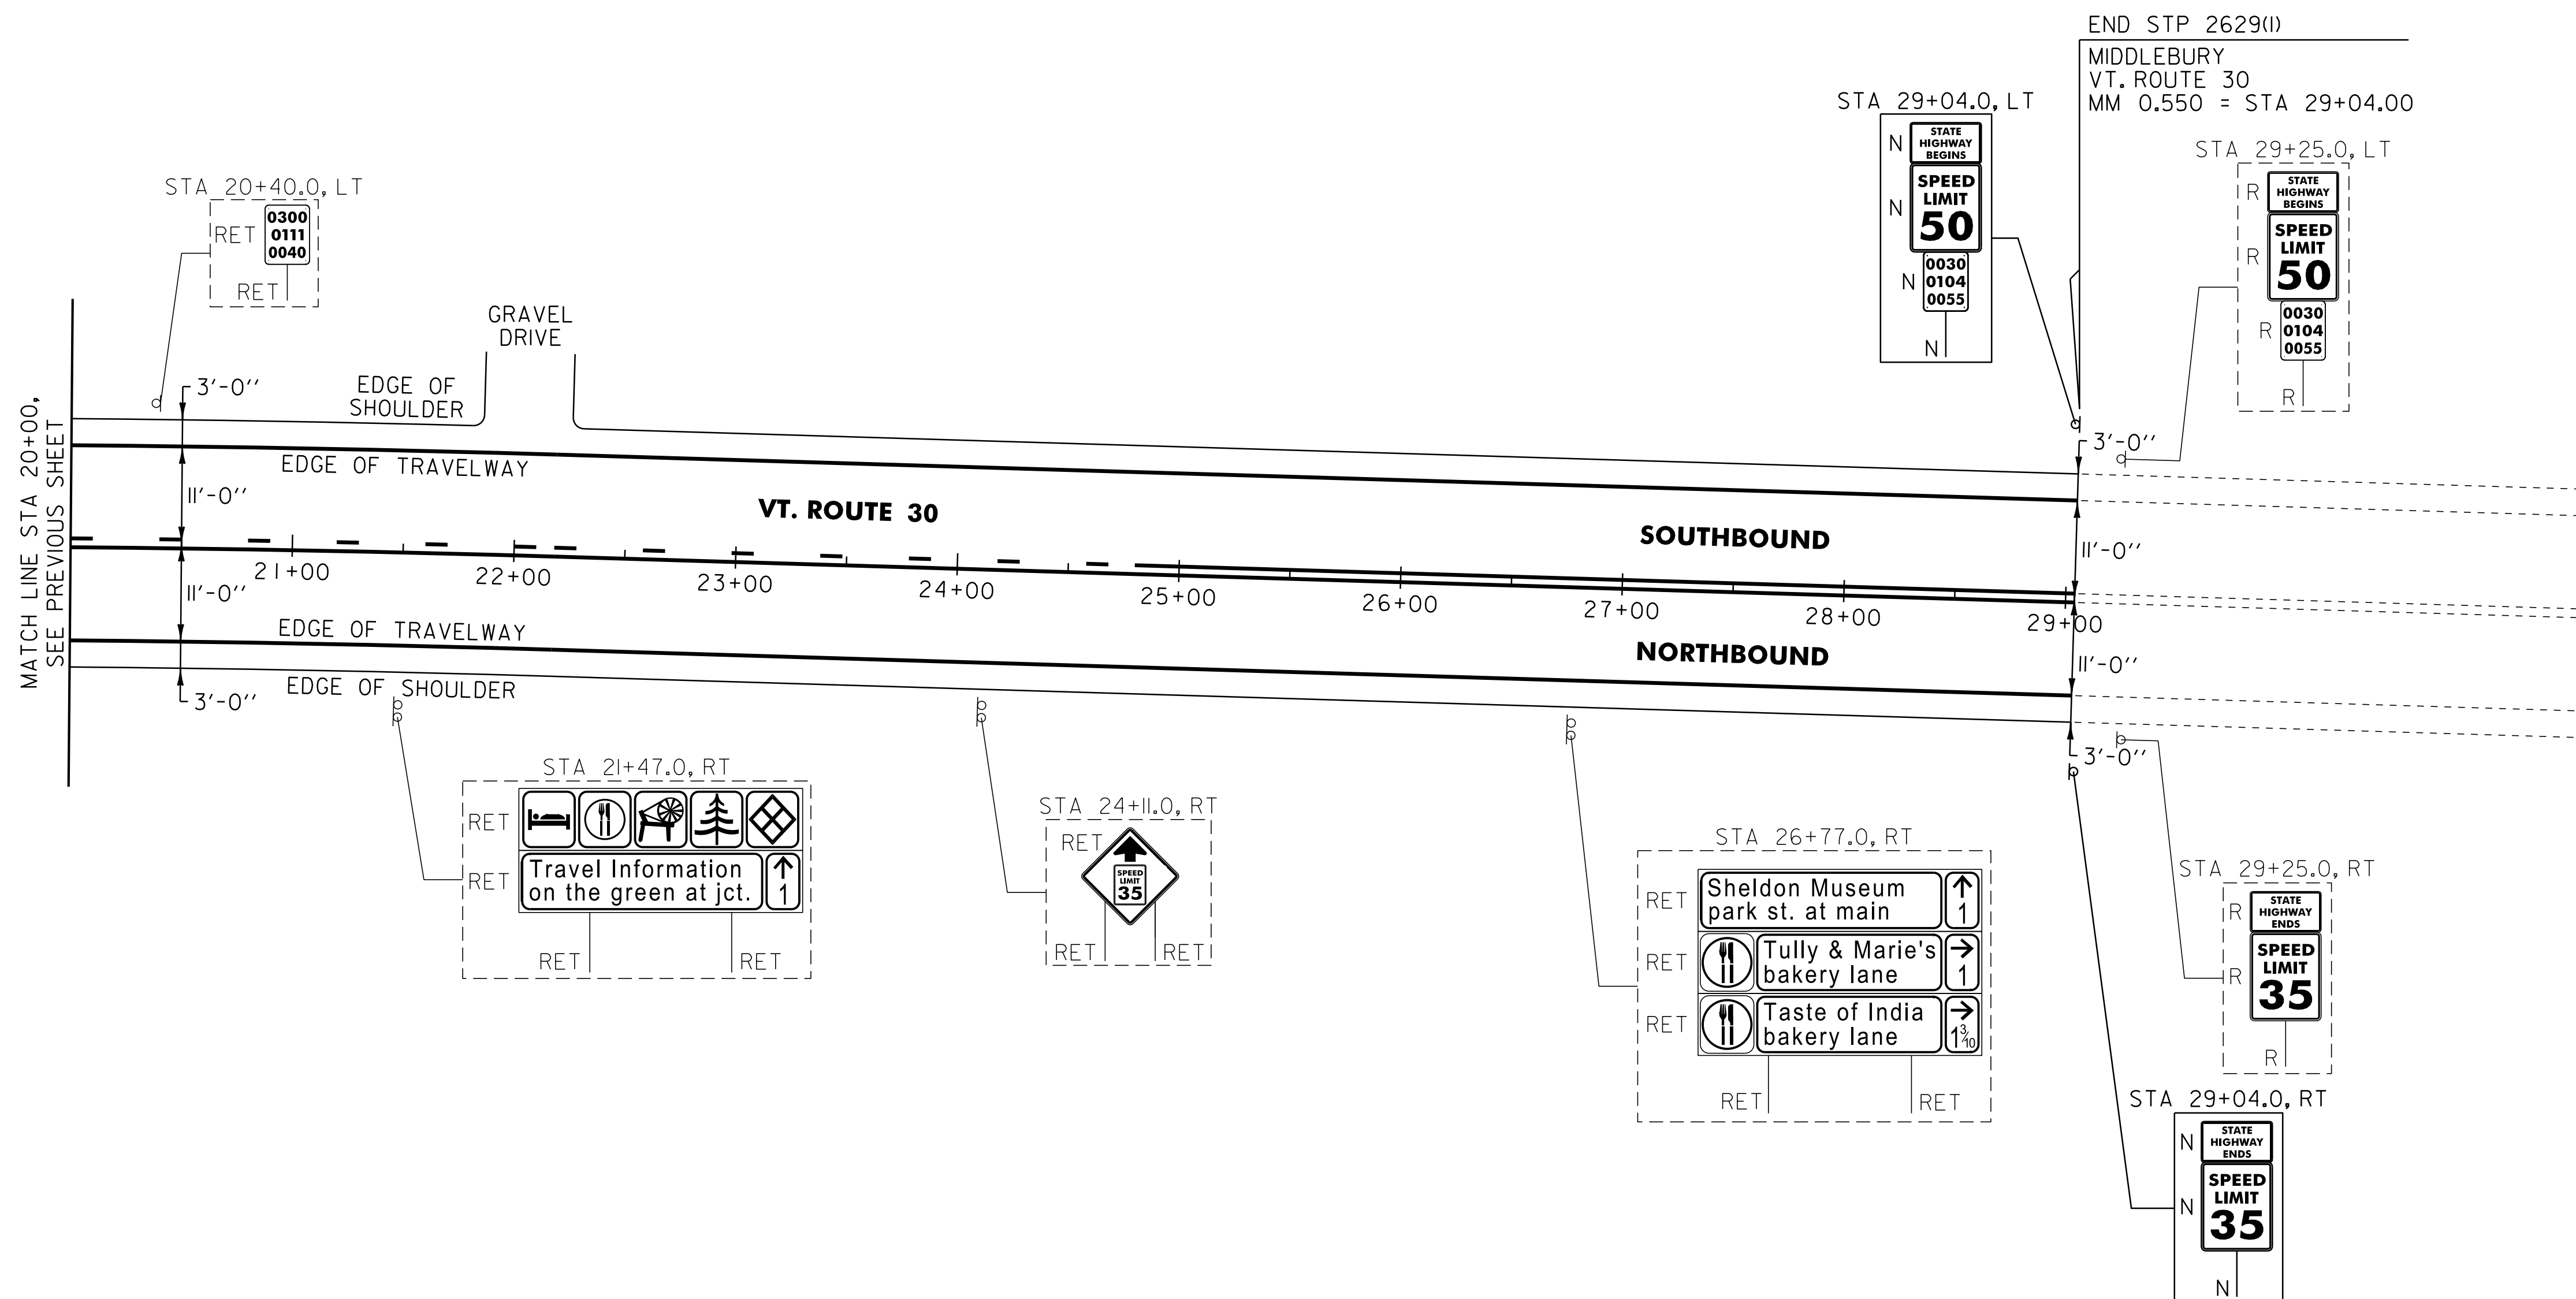

MATCH LINE STA 20+00,
SEE PREVIOUS SHEET

END STP 2629(I)
MIDDLEBURY
VT. ROUTE 30
MM 0.550 = STA 29+04.00

AREA OF RECLAIMED
STABILIZED BASE

SIGN LEGEND
R = REMOVE
S = SALVAGE
N = NEW
RET = RETAIN
B-B = BACK TO BACK
EXISTING = - - - - -
NEW = _____

PROJECT LAYOUT SHEET #24	PROJECT NAME: WHITING - MIDDLEBURY	
	PROJECT NUMBER: STP 2629(I)	
FILE NAME: p06c226.dgn	PLOT DATE: 30-MAR-2012 14:13	
PROJECT LEADER: D.E.G.	DRAWN BY: C.A.K.	
DESIGNED BY: M.J.L.	CHECKED BY: D.E.G.	
DWG. NO. p06c226i24.i	SHEET 40 OF 133	

NOT TO SCALE