

ITEM 601.0010 - 15" CSP, (0.064, 2-2/3 X 1/2)
STA. 222+25 RT

ITEM 601.0015 - 18" CSP, (0.064, 2-2/3 X 1/2)
STA 221+21 LT & RT

ITEM 613.10 - STONE FILL, TYPE I
STA 221+16 23.0 LT
STA 222+39 - 222+53 20.8 RT

ITEM 653.20 - TEMPORARY EROSION MATTING
STA 220+38 - 221+34 LT
STA 220+50 - 221+66 RT
STA 222+32 - 222+57 RT


ITEM 653.40 - INLET PROTECTION DEVICE, TYPE I
STA 221+25 23.7 RT
STA 222+36 24.6 RT

ITEM 653.55 - PROJECT DEMARCATION FENCE
STA 220+28 - 221+41 LT
STA 220+43 - 221+67 RT

ITEM 653.60 - EROSION LOG
STA 219+28 - 219+80 RT
STA 220+51 - 221+64 RT
STA 220+81 - 221+28 LT

CURVE No. 4 DATA
Δ = 10°32'06" LT
R = 2000.00 FT
T = 184.39 FT
L = 367.74 FT
E = 8.48 FT
D = 2°51'53"

LIMITS OF WORK	
STA 218+92 - 220+10	RT
STA 220+25 - 221+37	LT
STA 220+50 - 221+68	RT
STA 222+16 - 223+03	RT
STA 222+63 - 223+03	LT

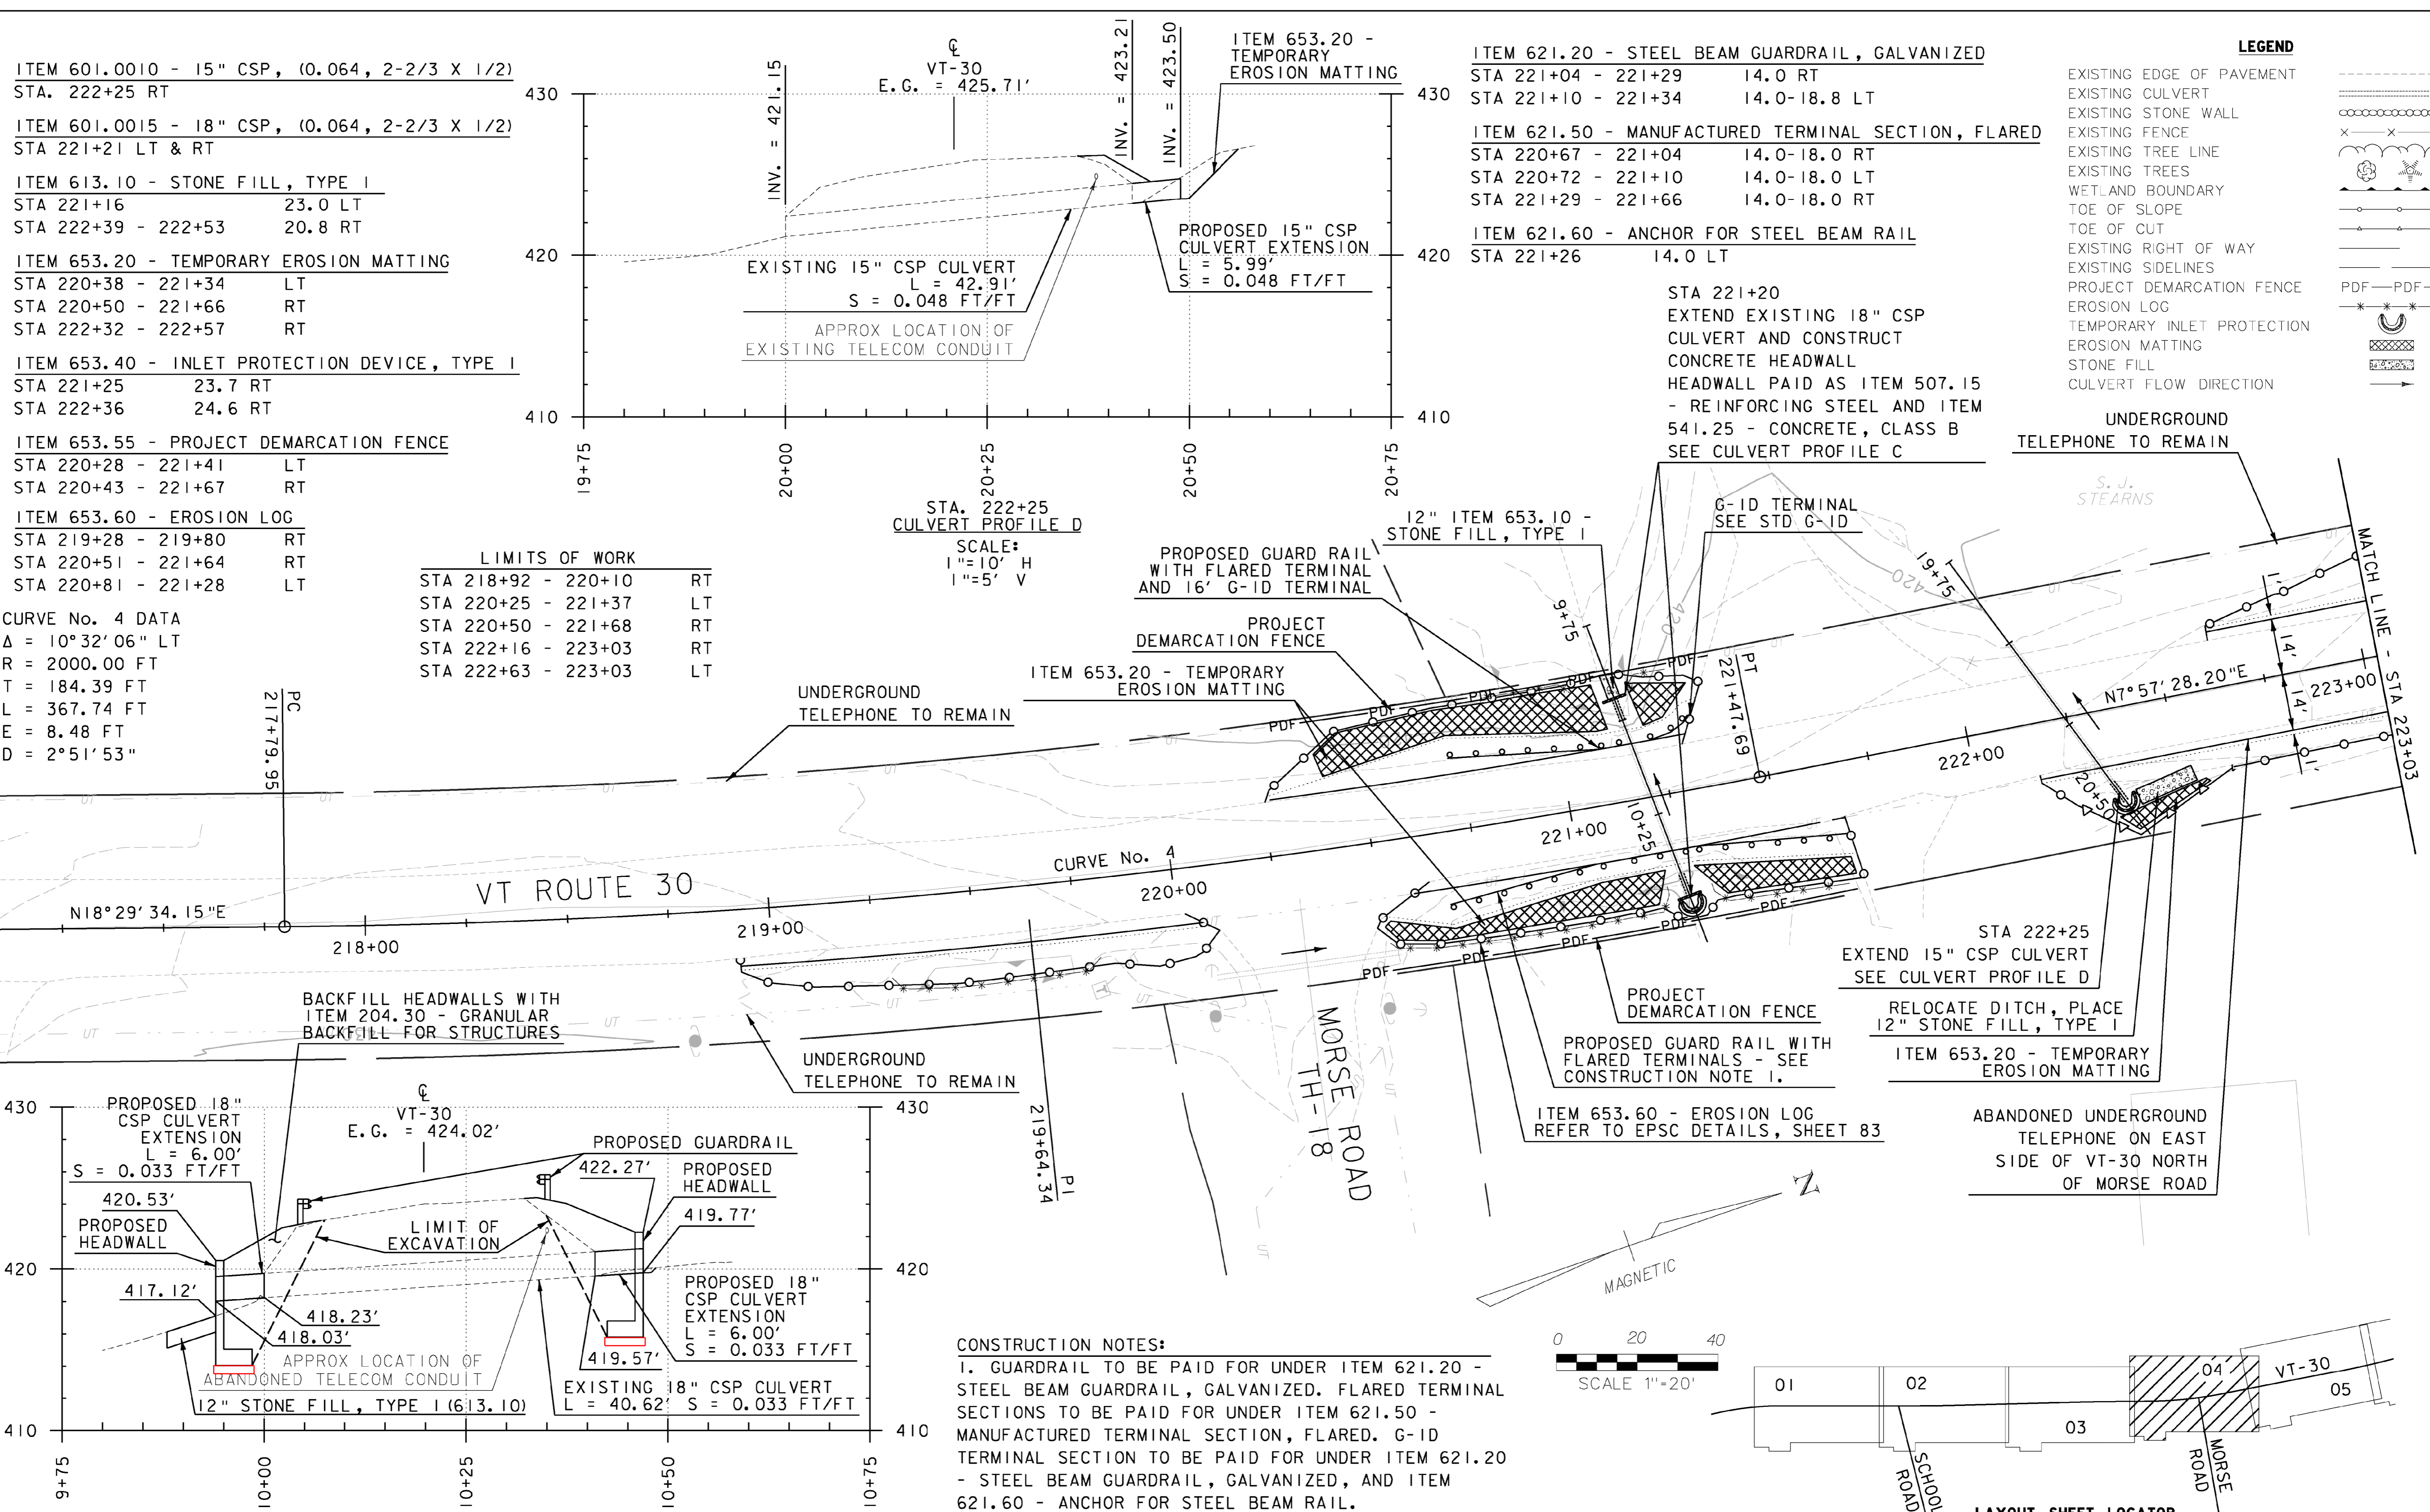


LEGEND


EXISTING EDGE OF PAVEMENT	---
EXISTING CULVERT	====
EXISTING STONE WALL	-----
EXISTING FENCE	x-x-x-x
EXISTING TREE LINE	~ ~ ~ ~
EXISTING TREES	⊙ ⊙ ⊙
WETLAND BOUNDARY	⊕ ⊕ ⊕
TOE OF SLOPE	—○—
TOE OF CUT	—○—
EXISTING RIGHT OF WAY	—+—
EXISTING SIDELINES	—+—
PROJECT DEMARCATION FENCE	PDF—PDF—
EROSION LOG	—*—*—*
TEMPORARY INLET PROTECTION	⊕
EROSION MATTING	▨
STONE FILL	▩
CULVERT FLOW DIRECTION	→

MATCH LINE - STA 217+03

MATCH LINE - STA 223+03

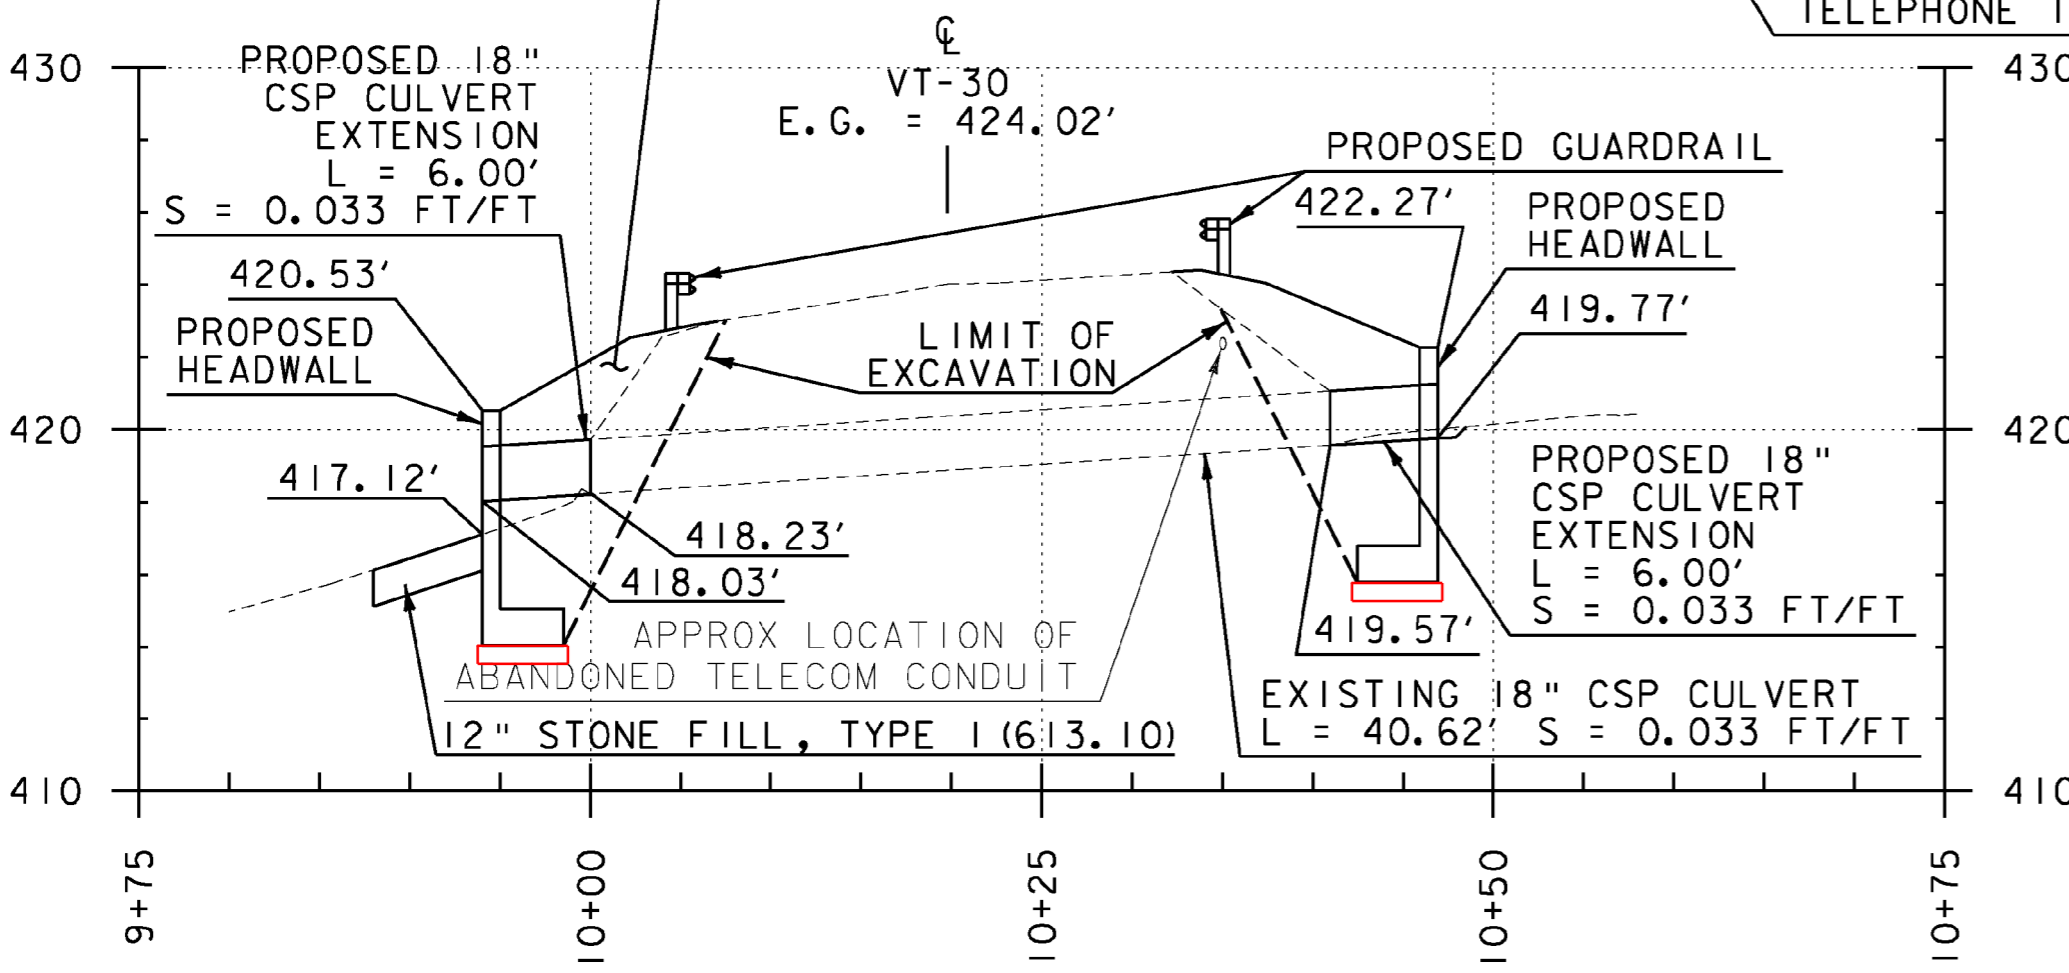


CONSTRUCTION NOTES:
1. GUARDRAIL TO BE PAID FOR UNDER ITEM 621.20 - STEEL BEAM GUARDRAIL, GALVANIZED. FLARED TERMINAL SECTIONS TO BE PAID FOR UNDER ITEM 621.50 - MANUFACTURED TERMINAL SECTION, FLARED. G-ID TERMINAL SECTION TO BE PAID FOR UNDER ITEM 621.20 - STEEL BEAM GUARDRAIL, GALVANIZED, AND ITEM 621.60 - ANCHOR FOR STEEL BEAM RAIL.

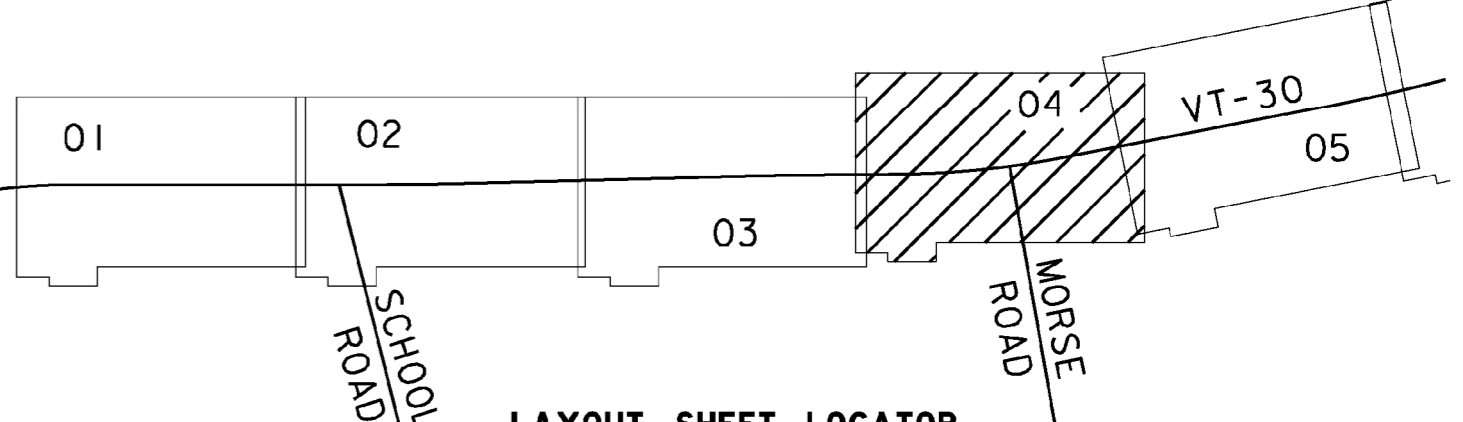

DATUM
VERTICAL NAVD 88
HORIZONTAL NAD 83

NO.	DATE	REVISIONS	BY	CK'D

R S G INC.
RESOURCE SYSTEMS GROUP, INC.
60 Lake Street, Unit 1E • Burlington, Vermont 05401
TEL 802.383.0118 • FAX 802.383.0122 • www.rsginc.com

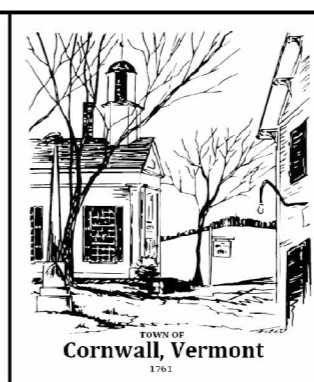

PROJECT NAME: CORNWALL - MIDDLEBURY
PROJECT NUMBER: STP EH08(13)
FILE NAME: Z08F122BDR NU.DGN
PROJECT LEADER: MS
DESIGNED BY: CM
LAYOUT SHEET 4
PLOT DATE: 06/09/2010
DRAWN BY: CM
CHECKED BY: MS
SHEET 61 OF 133