

LIMITS OF WORK



STA 265+77 - 270+28	LT
STA 265+94 - 267+30	RT
STA 267+54 - 269+74	RT
STA 269+95 - 270+28	RT

ITEM 653.55 - PROJECT DEMARCATION FENCE
 STA 265+79 - 267+37 RT

ITEM 653.60 - EROSION LOG
 STA 266+19 - 267+28 RT

LEGEND

EXISTING EDGE OF PAVEMENT	-----
EXISTING CULVERT	-----
EXISTING STONE WALL	-----
EXISTING FENCE	x-x-x-x
EXISTING TREE LINE	-----
EXISTING TREES	-----
WETLAND BOUNDARY	-----
TOE OF SLOPE	-----
TOE OF CUT	-----
EXISTING RIGHT OF WAY	-----
EXISTING SIDELINES	-----
PROJECT DEMARCATION FENCE	PDF---PDF
EROSION LOG	*---*
TEMPORARY INLET PROTECTION	-----
EROSION MATTING	-----
STONE FILL	-----
CULVERT FLOW DIRECTION	-----

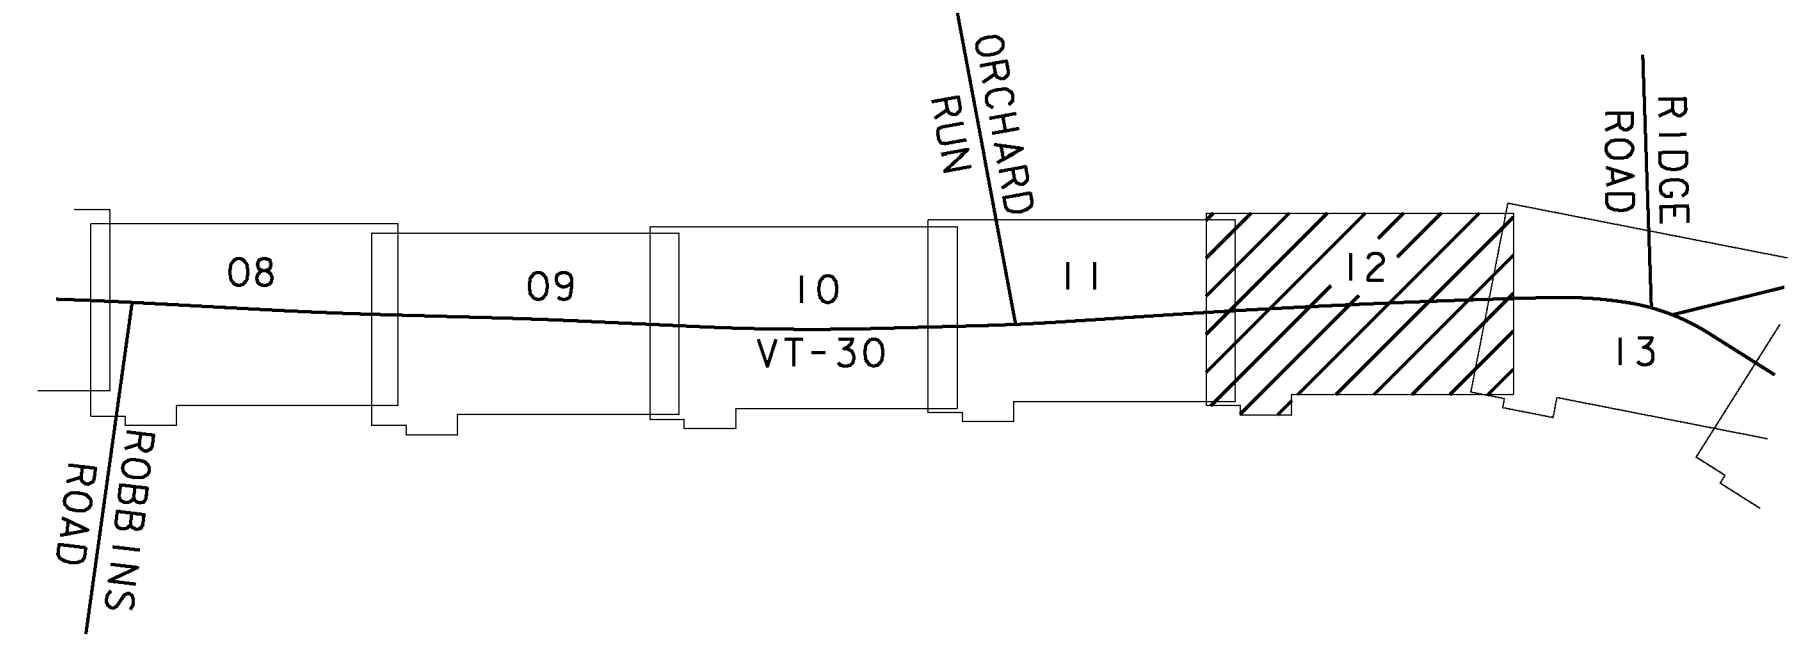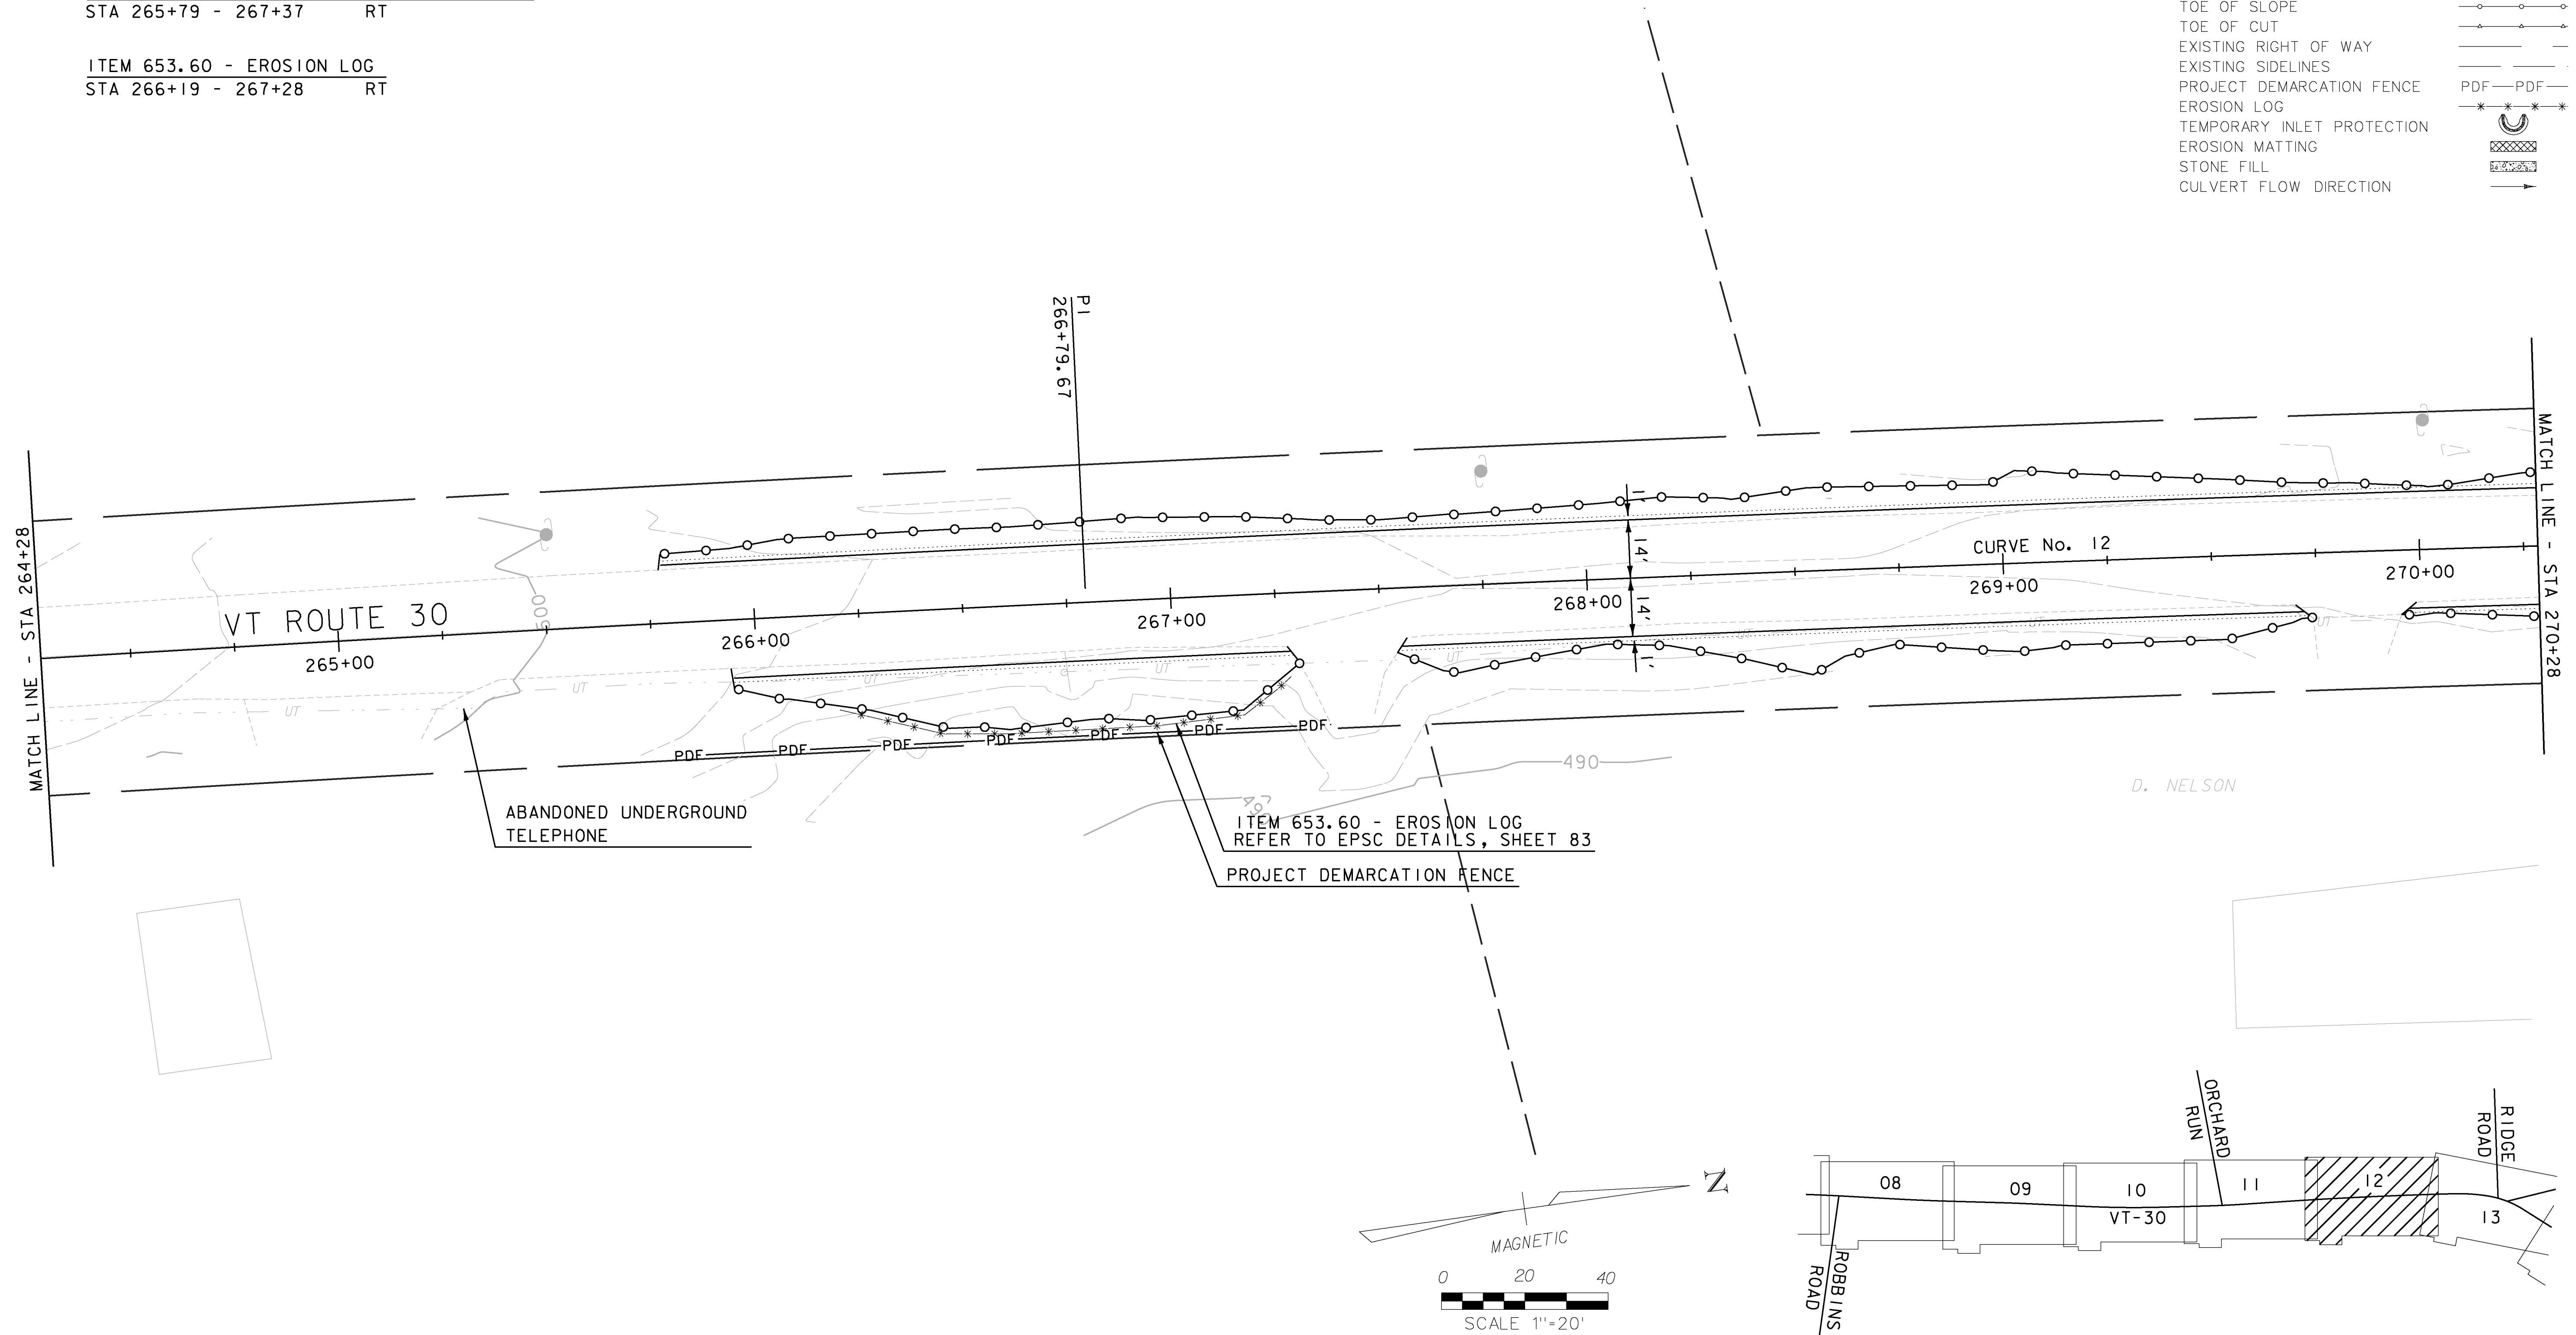


DATUM

VERTICAL	NAVD 88
HORIZONTAL	NAD 83

NO.	DATE	REVISIONS	BY	CK'D

R S G INC.
 RESOURCE SYSTEMS GROUP, INC.
 60 Lake Street, Unit 1E • Burlington, Vermont 05401
 TEL 802.383.0118 • FAX 802.383.0122 • www.rsginc.com

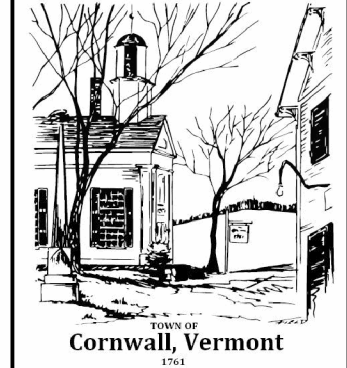

PROJECT NAME: CORNWALL - MIDDLEBURY	PLOT DATE: 06/09/2010
PROJECT NUMBER: STP EH08(13)	DRAWN BY: CM
FILE NAME: Z08F122BDR NU.DGN	CHECKED BY: MS
PROJECT LEADER: MS	SHEET 69 OF 133
DESIGNED BY: CM	
LAYOUT SHEET 12	