


E.G. = 507.22
260+00

E.G. = 507.79
261+00

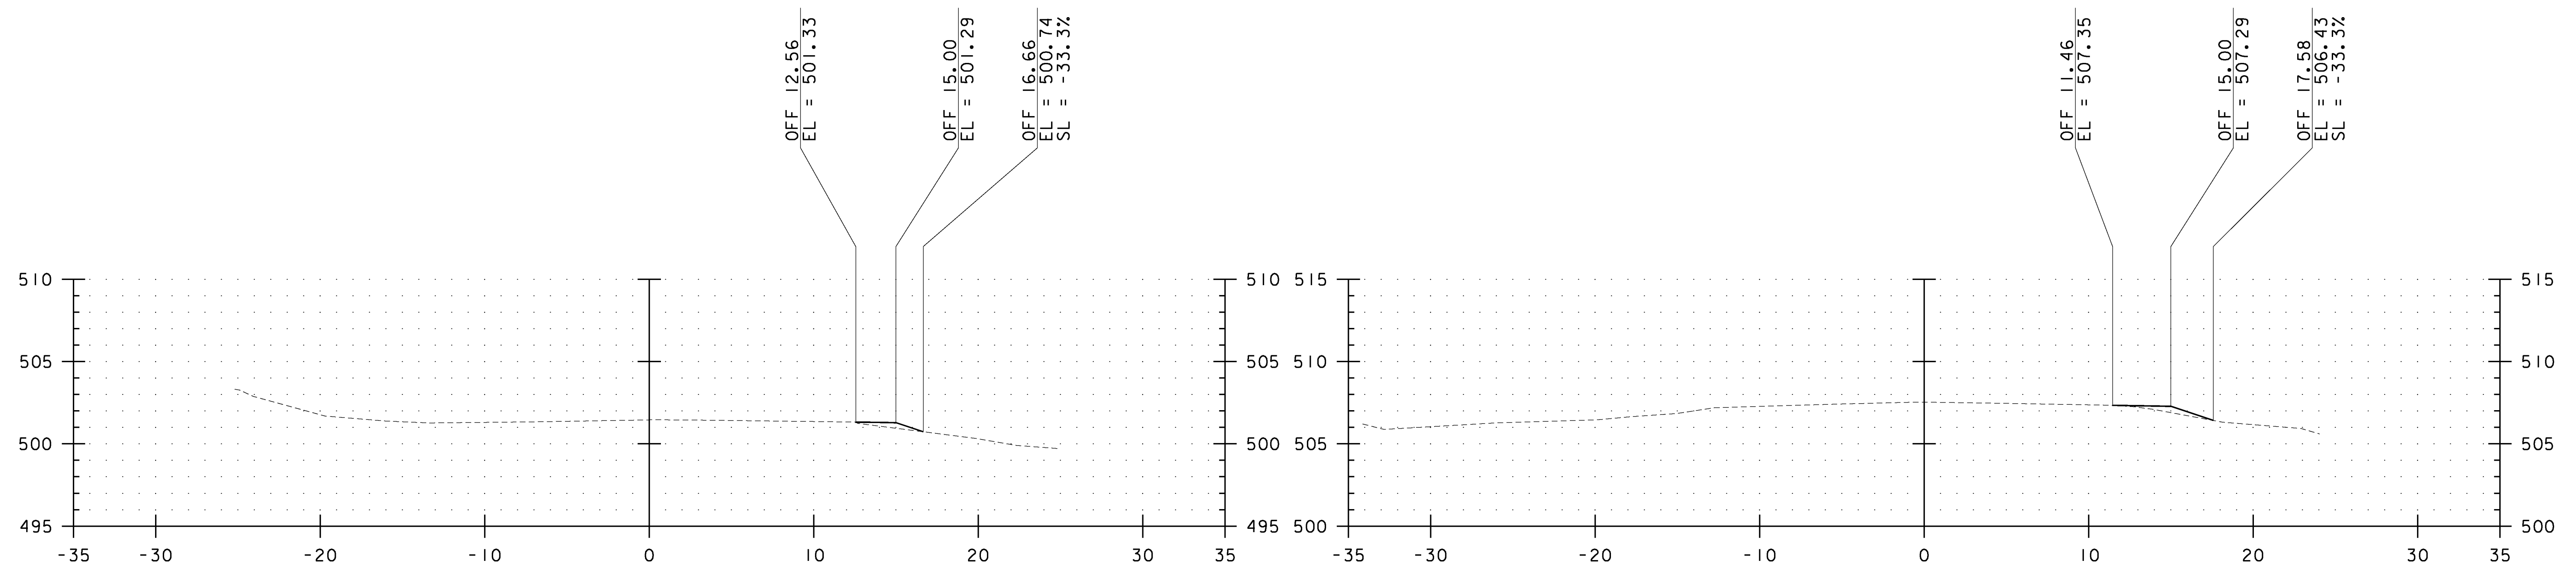

E.G. = 501.46
256+50

E.G. = 507.54
260+50

SCALE:
1" = 10' HORIZONTAL
1" = 10' VERTICAL


CROSS SLOPES SHALL MATCH EXISTING

ALL SIDESLOPES SHALL BE
CONSTRUCTED TO A 1:3 MAXIMUM GRADE
UNLESS SPECIFICALLY NOTED OTHERWISE

DATUM
VERTICAL NAVD 88
HORIZONTAL NAD 83

NO.	DATE	REVISIONS	BY	CK'D

60 Lake Street, Unit 1E • Burlington, Vermont 05401
TEL 802.383.0118 • FAX 802.383.0122 • www.rsginc.com

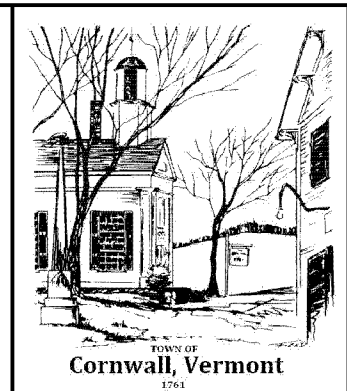

PROJECT NAME: CORNWALL - MIDDLEBURY
PROJECT NUMBER: STP EH08(13)
FILE NAME: Z08F122BDR XS.DGN
PROJECT LEADER: MS
DESIGNED BY: CM
CROSS SECTION SHEET 21
PLOT DATE: 06/09/2010
DRAWN BY: CM
CHECKED BY: MS
SHEET 104 OF 133