

646.402 DURABLE 4 INCH WHITE LINE, THERMOPLASTIC
 U.S. ROUTE 7:
 STA 87+00.00 - STA 92+00.00 DASHED LANE LINE LT
 STA 87+00.00 - STA 92+00.00 DASHED LANE LINE RT

646.602 TEMPORARY 4 INCH WHITE LINE, PAINT
 U.S. ROUTE 7:
 STA 87+00.00 - STA 92+00.00 DASHED LANE LINE LT
 STA 87+00.00 - STA 92+00.00 DASHED LANE LINE RT

646.412 DURABLE 4 INCH YELLOW LINE, THERMOPLASTIC
 (ALL LINES WILL INCLUDE C/L BREAKS FOR TOWN HIGHWAYS)
 U.S. ROUTE 7:
 STA 87+00.00 - STA 92+00.00 DOUBLE SOLID C/L
 STA 88+70.40 DOUBLE SOLID LT, ROBERTS AVENUE

646.612 TEMPORARY 4 INCH YELLOW LINE, PAINT
 (ALL LINES WILL INCLUDE C/L BREAKS FOR TOWN HIGHWAYS)
 U.S. ROUTE 7:
 STA 87+00.00 - STA 92+00.00 DOUBLE SOLID C/L
 STA 88+70.40 DOUBLE SOLID LT, ROBERTS AVENUE

646.481 DURABLE 24 INCH STOP BAR, TYPE 1 TAPE
 U.S. ROUTE 7:
 STA 88+70.40 LT, ROBERTS AVENUE

646.682 TEMPORARY 24 INCH STOP BAR, PAINT
 U.S. ROUTE 7:
 STA 88+70.40 LT, ROBERTS AVENUE


646.491 DURABLE LETTER OR SYMBOL, TYPE 1 TAPE
 U.S. ROUTE 7:
 STA 88+70.40 LT, ROBERTS AVENUE, "S,T,O,P" (4 EA)

646.692 TEMPORARY LETTER OR SYMBOL, PAINT
 U.S. ROUTE 7:
 STA 88+70.40 LT, ROBERTS AVENUE, "S,T,O,P" (8 EA)

646.702 TEMPORARY CROSSWALK MARKING, PAINT
 U.S. ROUTE 7:
 STA 88+70.40 LT, ROBERTS AVENUE

646.502 DURABLE CROSSWALK MARKING, THERMOPLASTIC
 U.S. ROUTE 7:
 STA 88+70.40 LT, ROBERTS AVENUE

675.50 REMOVING SIGNS
 AS SHOWN - 10
 675.60 ERECTING SALVAGED SIGNS
 AS SHOWN - 1

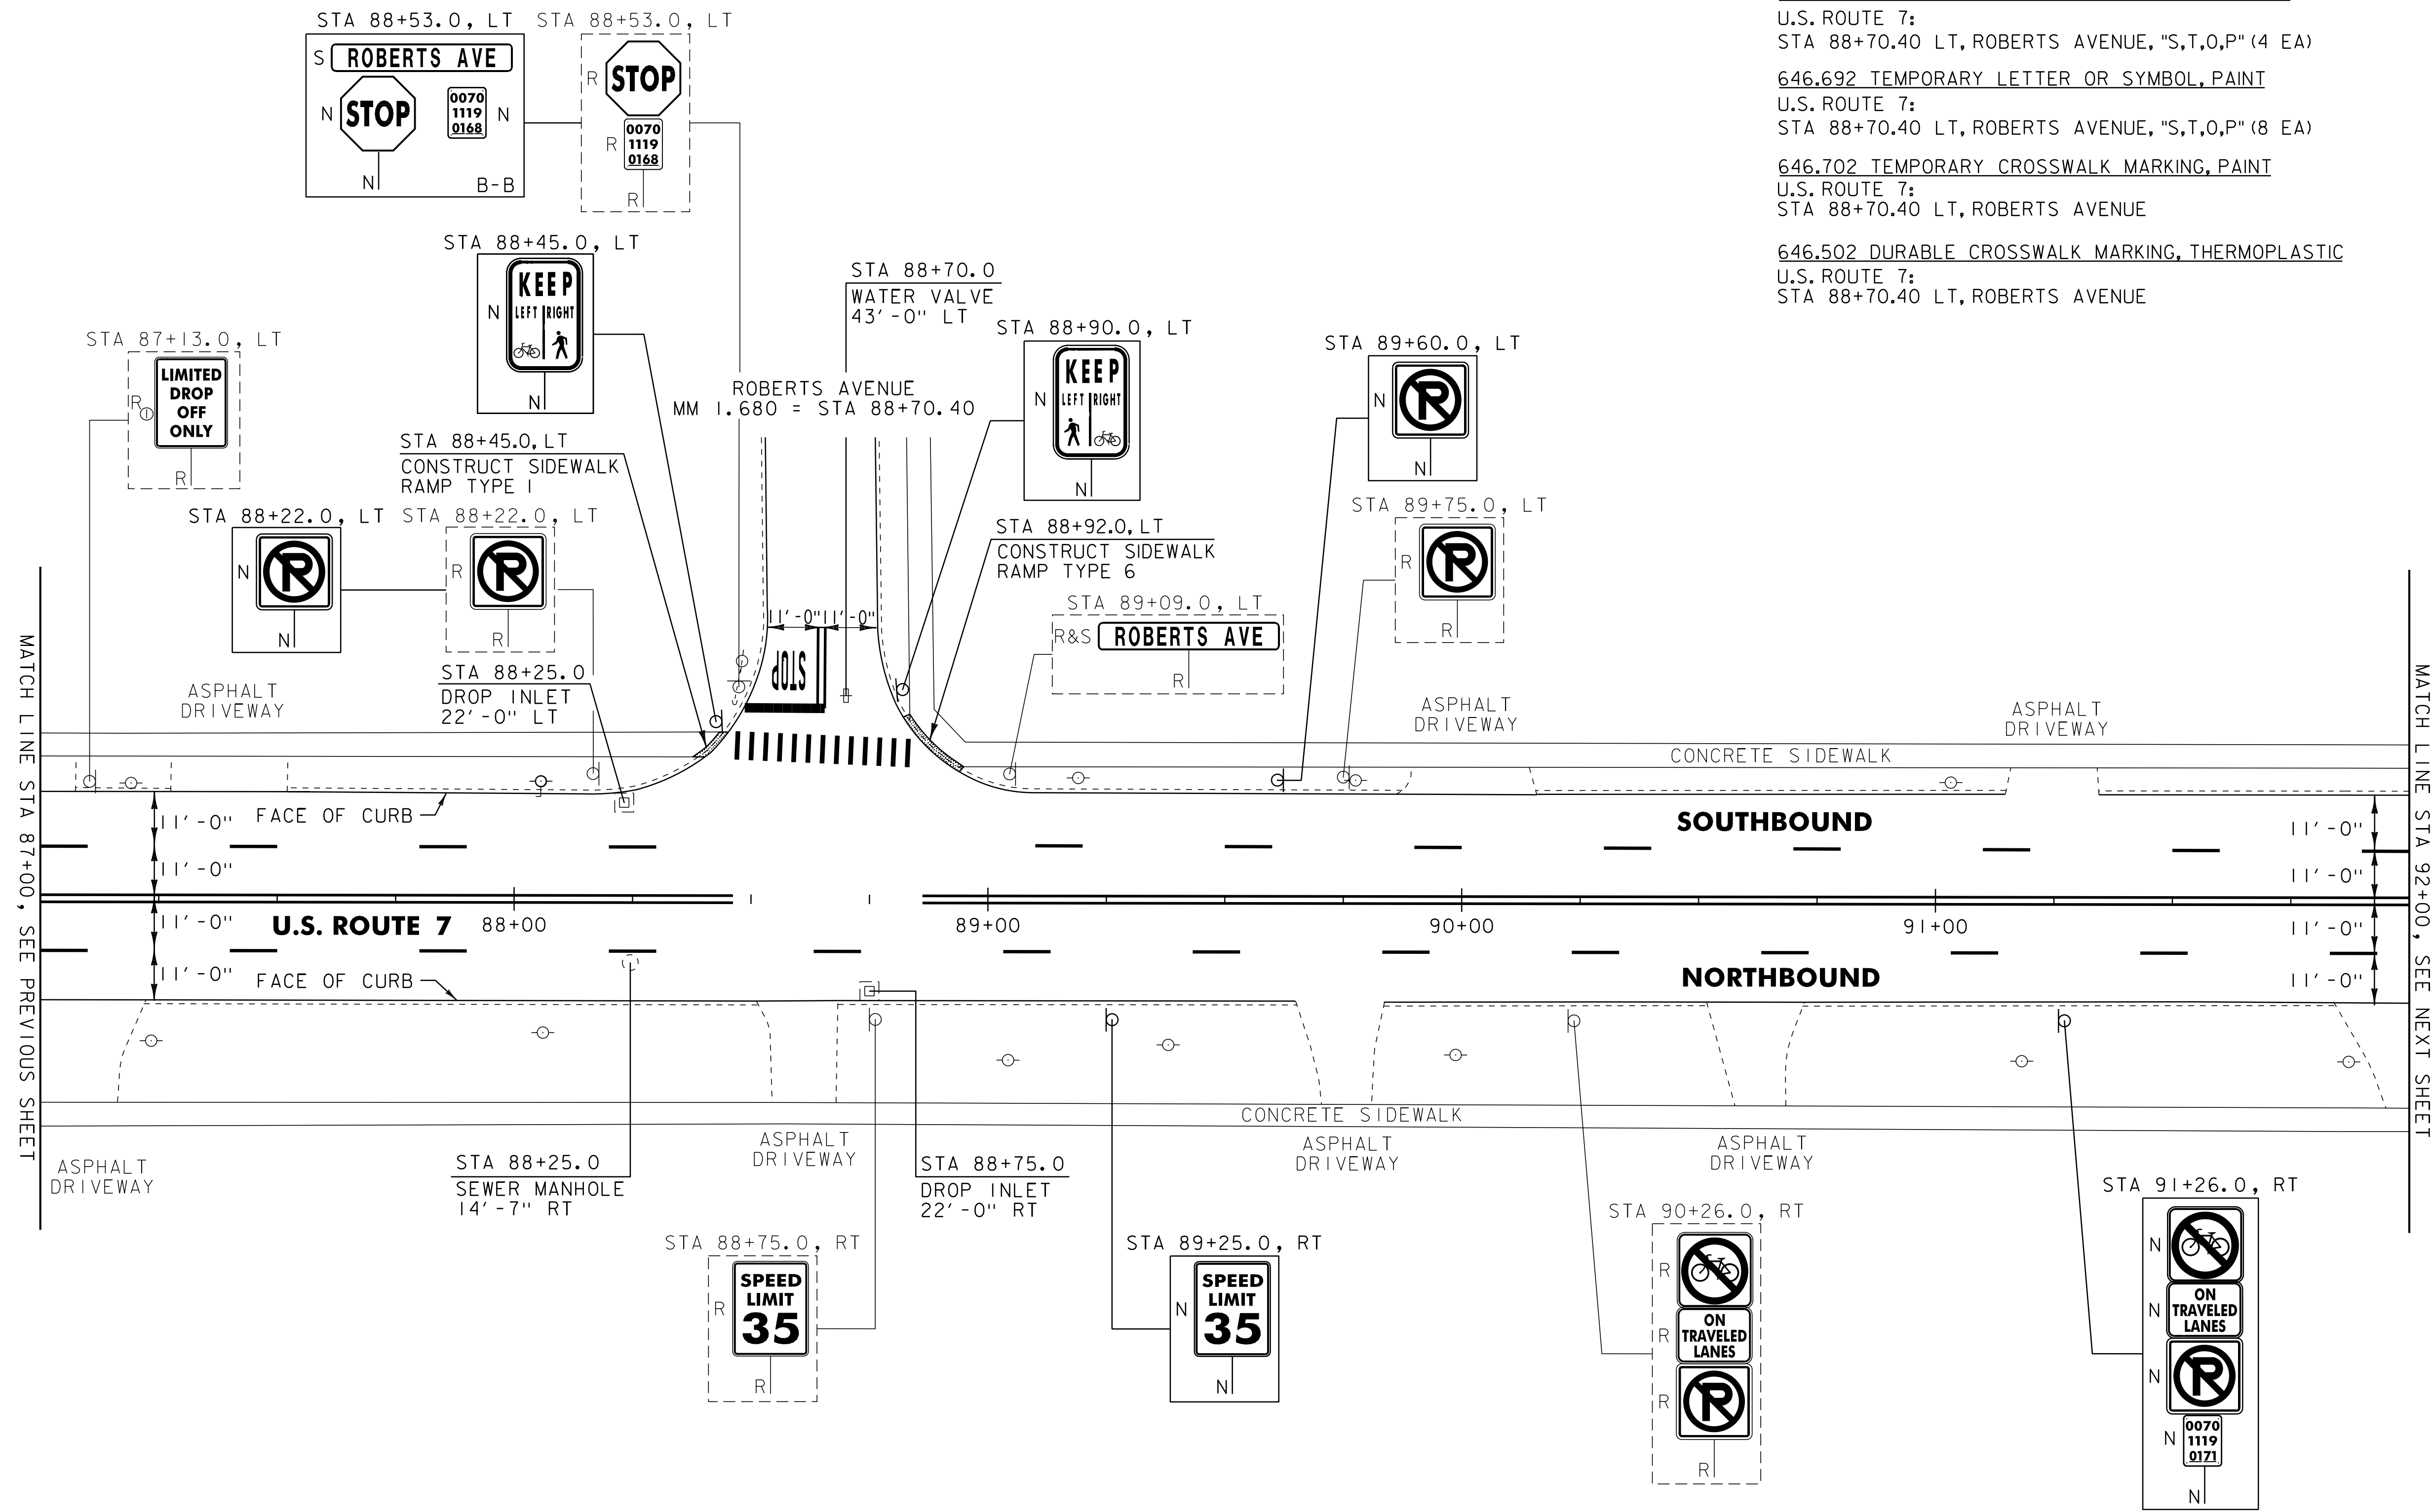

MATCH LINE STA 87+00, SEE PREVIOUS SHEET

MATCH LINE STA 92+00, SEE NEXT SHEET

604.412 REHAB. DROP INLETS, CATCH BASINS, OR MANHOLES, CLASS I
 U.S. ROUTE 7:
 STA 88+25.0 LT
 STA 88+75.0 RT

604.42 CHANGING ELEVATION OF SEWER MANHOLES
 U.S. ROUTE 7:
 STA 88+25.0 RT

629.20 ADJUST ELEVATION OF VALVE BOX
 U.S. ROUTE 7:
 STA 88+70.0 LT

NOTE:
 1. PAVING LIMIT ON ALL TOWN HIGHWAYS SHALL BE MEASURED 25 FT BACK FROM U.S. ROUTE 7 EDGE OF SHOULDER UNLESS DENOTED OTHERWISE ON THE PLANS OR AS DIRECTED BY THE RESIDENT ENGINEER.

SIGN LEGEND
 R = REMOVE
 S = SALVAGE
 N = NEW
 RET = RETAIN
 B-B = BACK TO BACK
 EXISTING = - - - - -
 NEW = _____
 ⊙ = RETURN TO RUTLAND CITY

PROJECT LAYOUT SHEET #12	PROJECT NAME: RUTLAND CITY	PLOT DATE: 03-AUG-2012 12:2
	PROJECT NUMBER: NH 2605(1)S	DRAWN BY: C&K
	FILE NAME: p06d050.dgn	DESIGNED BY: MJL
	IPARM FILE: p06d050(1)2.i	CHECKED BY: DWE
		SHEET 24 OF 76