

646.402 DURABLE 4 INCH WHITE LINE, THERMOPLASTIC
 U.S. ROUTE 4:
 STA 1+70.00 - STA 3+30.00 SOLID LANE LINE LT
 STA 1+70.00 - STA 3+30.00 SOLID LANE LINE C/L
 STA 3+30.00 - STA 4+30.00 DASHED LANE LINE LT
 STA 3+30.00 - STA 4+30.00 DASHED LANE LINE C/L

646.602 TEMPORARY 4 INCH WHITE LINE, PAINT
 U.S. ROUTE 4:
 STA 1+70.00 - STA 3+30.00 SOLID LANE LINE LT
 STA 1+70.00 - STA 3+30.00 SOLID LANE LINE C/L
 STA 3+30.00 - STA 4+30.00 DASHED LANE LINE LT
 STA 3+30.00 - STA 4+30.00 DASHED LANE LINE C/L


646.412 DURABLE 4 INCH YELLOW LINE, THERMOPLASTIC
 (ALL LINES WILL INCLUDE C/L BREAKS FOR TOWN HIGHWAYS)
 U.S. ROUTE 4:
 STA 1+70.00 - STA 4+30.00 DOUBLE SOLID RT

646.612 TEMPORARY 4 INCH YELLOW LINE, PAINT
 (ALL LINES WILL INCLUDE C/L BREAKS FOR TOWN HIGHWAYS)
 U.S. ROUTE 4:
 STA 1+70.00 - STA 4+30.00 DOUBLE SOLID RT

646.491 DURABLE LETTER OR SYMBOL, TYPE I TAPE
 U.S. ROUTE 4:
 STA 1+82.78 LT, ARROW (2 EA)
 STA 1+85.11 LT, "O,N,L,Y" (4 EA)
 STA 1+85.11 RT, "O,N,L,Y" (4 EA)
 STA 2+53.22 LT, ARROW (2 EA)
 STA 2+55.47 LT, ARROW (1EA)
 STA 2+55.47 RT, ARROW (1EA)
 STA 3+23.50 LT, ARROW (2 EA)
 STA 3+25.83 LT, "O,N,L,Y" (4 EA)
 STA 3+25.83 RT, "O,N,L,Y" (4 EA)

646.692 TEMPORARY LETTER OR SYMBOL, PAINT
 U.S. ROUTE 4:
 STA 1+82.78 LT, ARROW (4 EA)
 STA 2+53.22 LT, ARROW (4 EA)
 STA 2+55.47 LT, ARROW (2 EA)
 STA 2+55.47 RT, ARROW (2 EA)
 STA 3+23.50 LT, ARROW (4 EA)

675.50 REMOVING SIGNS
 AS SHOWN - 6
 675.60 SALVAGED SIGNS
 AS SHOWN - 3

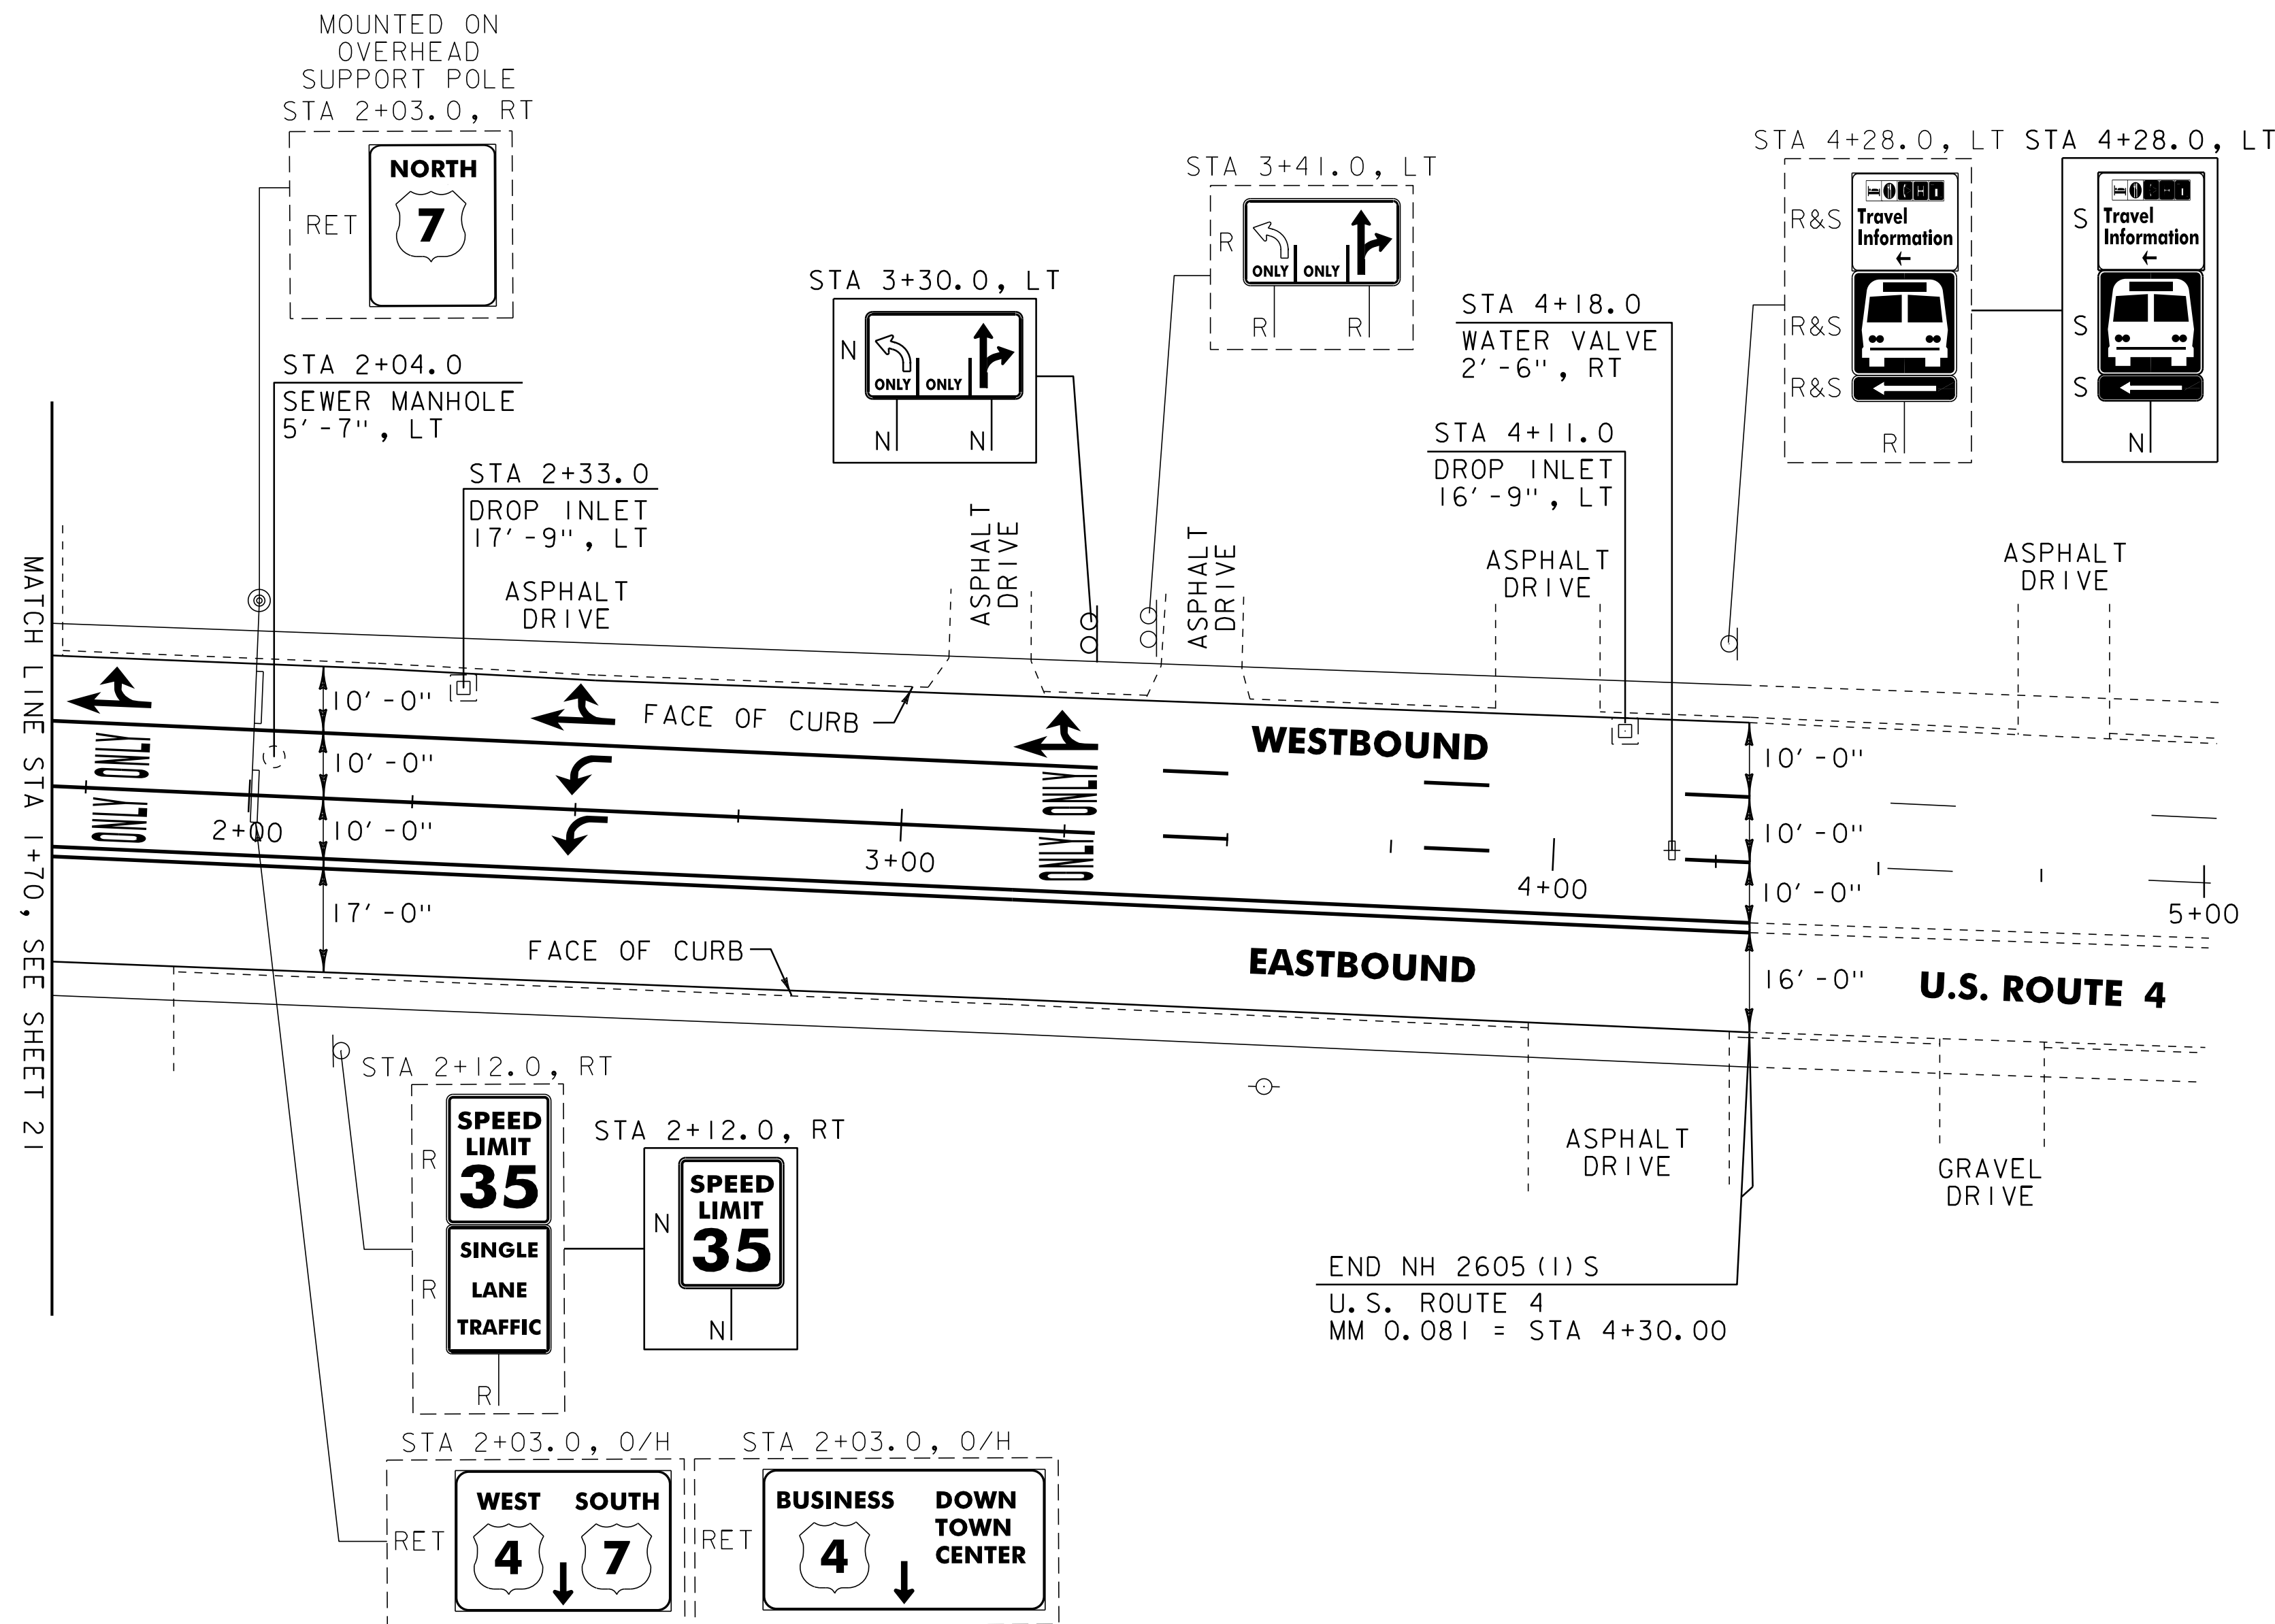

604.412 REHAB. DROP INLETS, CATCH BASINS, OR MANHOLES, CLASS I

U.S. ROUTE 4:
 STA 2+33.0 LT
 STA 4+11.0 LT

604.42 CHANGING ELEVATION OF SEWER MANHOLES

U.S. ROUTE 4:
 STA 2+04.0 LT

629.20 ADJUST ELEVATION OF VALVE BOX

U.S. ROUTE 4:
 STA 4+18.0 RT

SIGN LEGEND
 R = REMOVE
 S = SALVAGE
 N = NEW
 RET = RETAIN
 B-B = BACK TO BACK
 EXISTING = _____
 NEW = _____

PROJECT LAYOUT SHEET #23	PROJECT NAME: RUILAND CITY	PLOT DATE: 03-AUG-2012 12:2
	PROJECT NUMBER: NH 2605(1)S	DRAWN BY: CAK
	FILE NAME: p06d050.dgn	CHECKED BY: DWE
	DESIGNED BY: MJL	SHEET 35 OF 76
	IPARM FILE: p06d050i23.i	