


TEMPORARY 4" WHITE LINE, PAINT  
 DURABLE 4" WHITE LINE, THERMOPLASTIC  
 65+00 TO 70+50 SOLID LT  
 65+00 TO 70+50 SOLID RT  
  
 TEMPORARY 4" YELLOW LINE, PAINT  
 DURABLE 4" YELLOW LINE, THERMOPLASTIC  
 65+00 TO 70+50 SOLID LT & RT  
  
 TEMPORARY RAILROAD CROSSING SYMBOL, PAINT  
 DURABLE RAILROAD CROSSING SYMBOL, THERMOPLASTIC  
 65+08 LT  
  
 CHANGING ELEVATION  
 OF SEWER MANHOLES  
 70+48 RT  
  
 ADJUST ELEVATION  
 OF VALVE BOX  
 67+30 LT  
  
 REMOVING SIGNS  
 AS SHOWN - 5

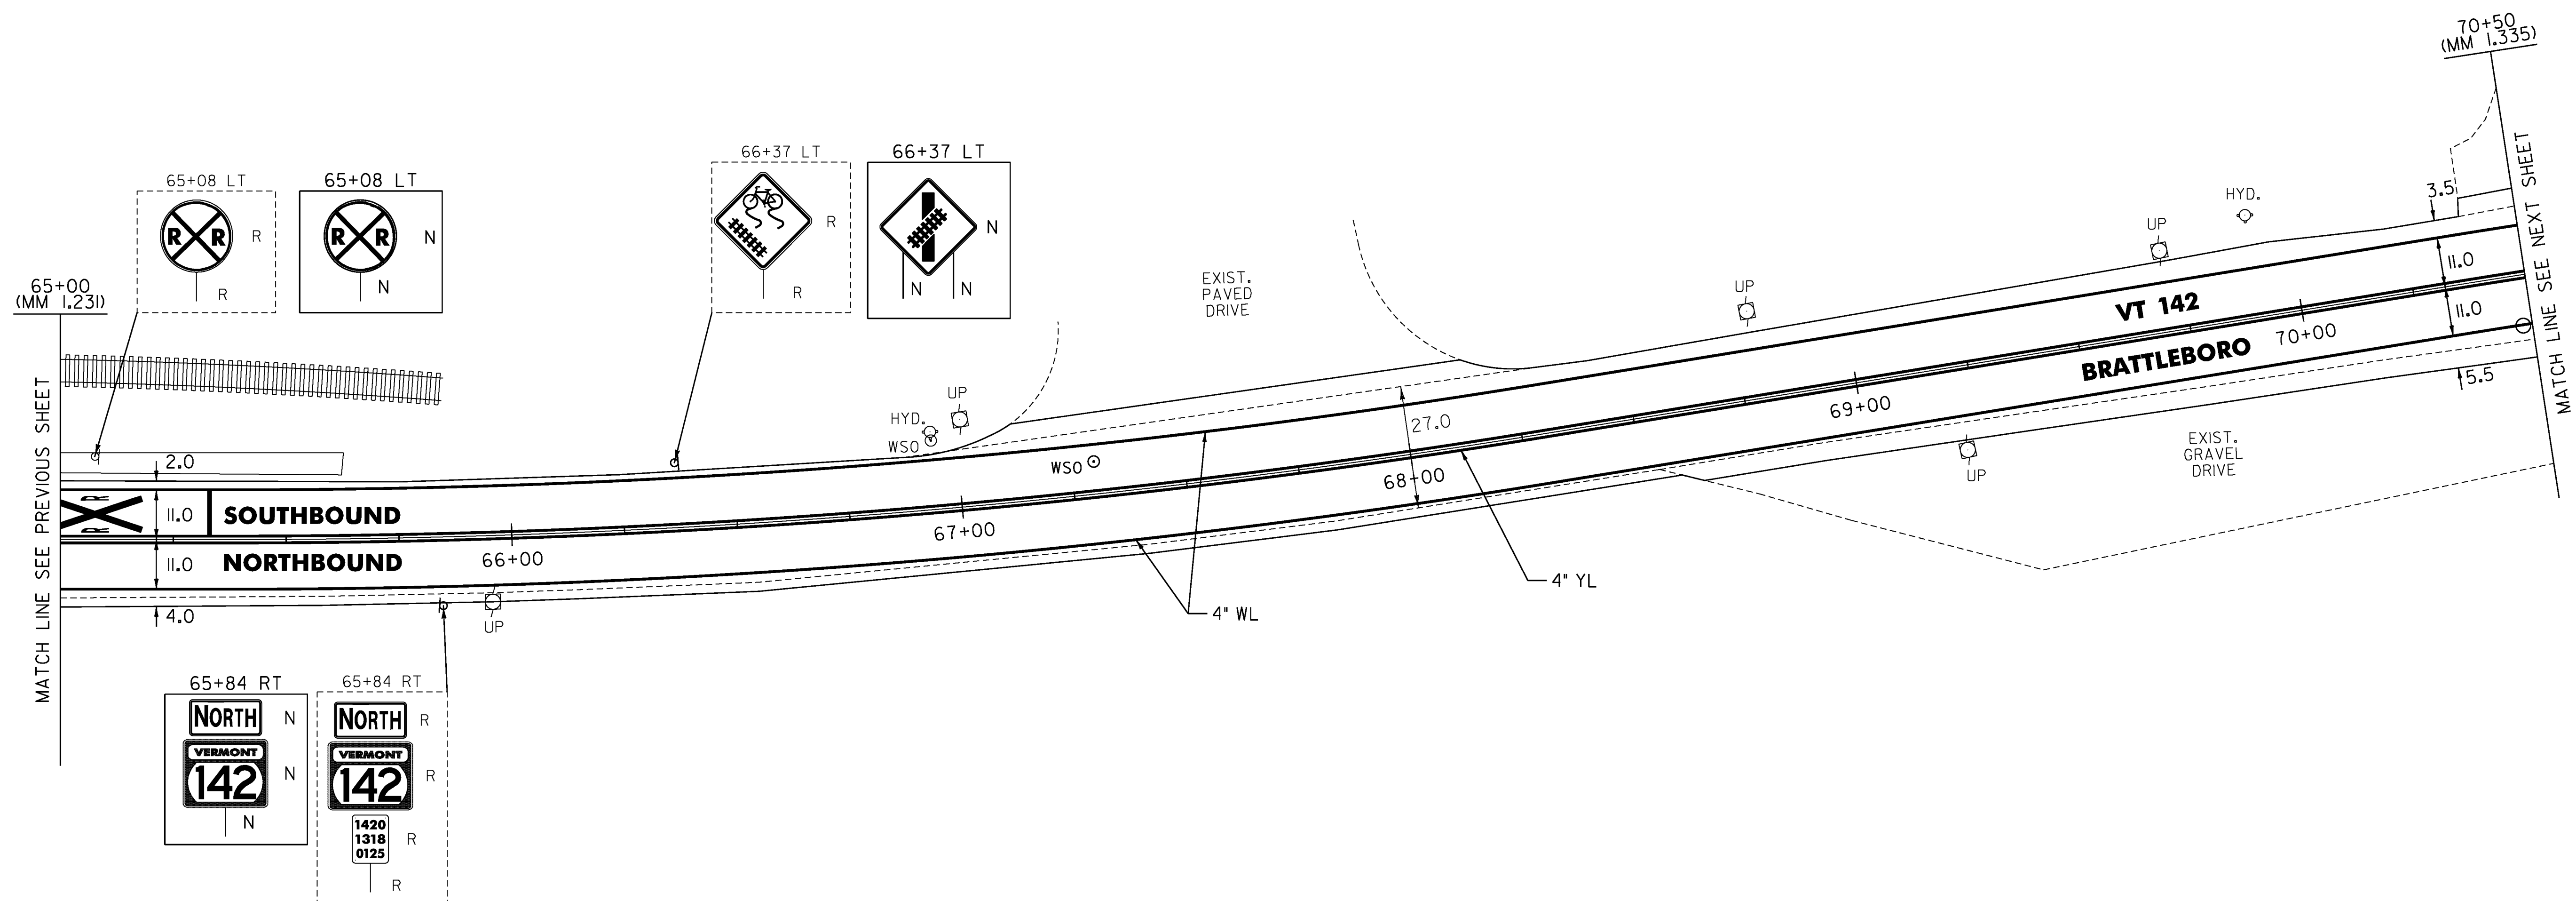

MODEL: Default

CLD\_08-0324\_z06D0214.dgn

NOT TO SCALE

LEGEND

- R = REMOVE EXISTING
- S = SALVAGE
- R&S = REMOVE AND SALVAGE
- N = NEW
- RET = RETAIN
- B-B = BACK TO BACK
- s = EXISTING GUARDRAIL
- o---s = PROPOSED GUARDRAIL
- YL = YELLOW LINE
- WL = WHITE LINE

ROADWAY LAYOUT 28 VT 142

PROJECT NAME: BRATTLEBORO

PROJECT NUMBER: STP 2623(I)

FILE NAME: /pave/06d214/pd214

PROJECT LEADER: PTS

DESIGNED BY: NULL

IPARM FILE NAME: 06D214\_54

PLOT DATE: 3/19/2010

DRAWN BY: MRS

CHECKED BY: PTS

SHEET 54 OF 163