

TEMPORARY 4" WHITE LINE, PAINT  
 DURABLE 4" WHITE LINE, THERMOPLASTIC  
 87+00 TO 92+50 SOLID LT  
 87+00 TO 92+50 SOLID RT

TEMPORARY 4" YELLOW LINE, PAINT  
 DURABLE 4" YELLOW LINE, THERMOPLASTIC  
 87+00 TO 92+50 SOLID LT & RT


REHAB. DROP INLETS, CATCH BASINS,  
 OR MANHOLES, CLASS I, II, OR III  
 91+65 LT (CB)  
 91+85 RT (CB)  
 92+23 LT (CB)

CHANGING ELEVATION OF DROP INLETS,  
 CATCH BASINS, OR MANHOLES  
 (TO BE ADJUSTED BY OWNER)  
 89+70 LT (TMH)

ADJUST ELEVATION  
 OF VALVE BOX  
 92+21 LT

CHANGING ELEVATION  
 OF SEWER MANHOLES  
 88+42 RT  
 90+99 LT

REMOVING SIGNS  
 AS SHOWN - 5

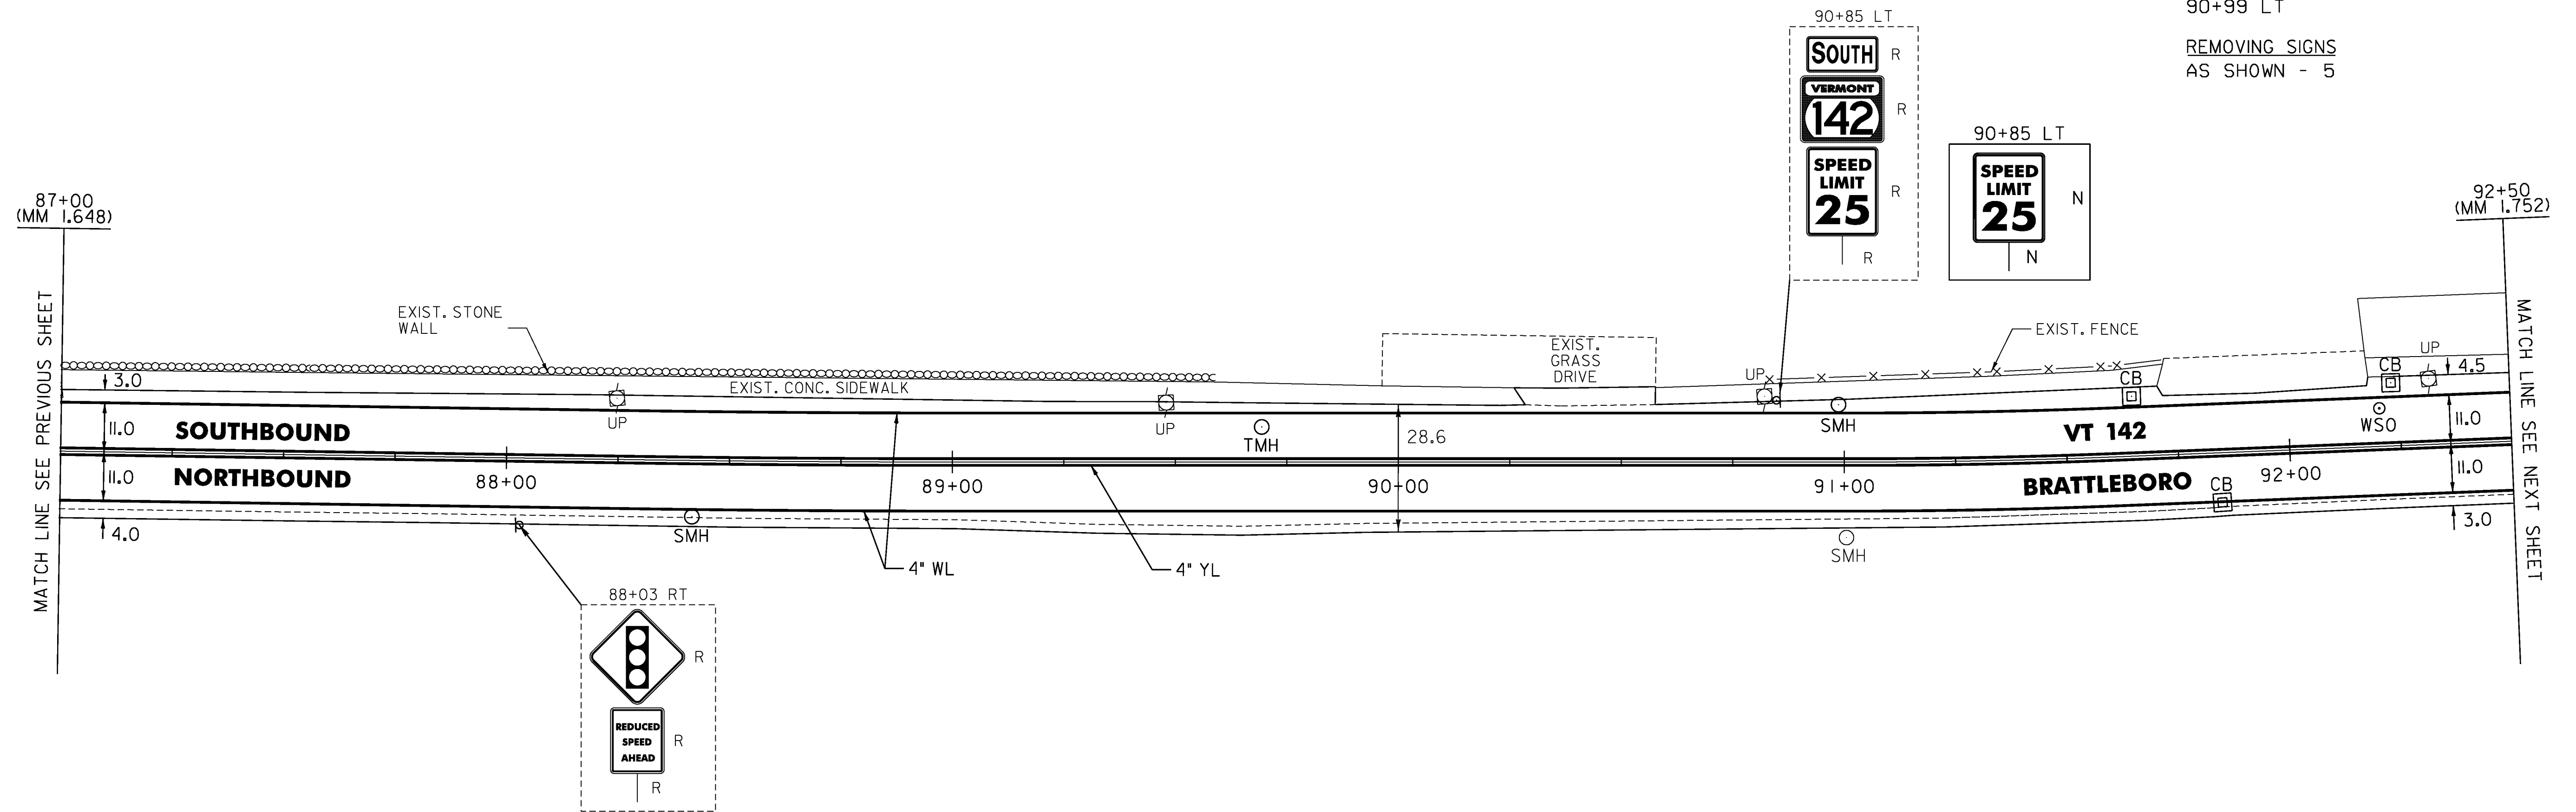

MODEL: Default

CLD\_08-0324\_z06D0214.dgn

NOT TO SCALE

LEGEND

- R = REMOVE EXISTING
- S = SALVAGE
- R&S = REMOVE AND SALVAGE
- N = NEW
- RET = RETAIN
- B-B = BACK TO BACK
- = EXISTING GUARDRAIL
- = PROPOSED GUARDRAIL
- YL = YELLOW LINE
- WL = WHITE LINE

ROADWAY LAYOUT 32 VT 142

PROJECT NAME: BRATTLEBORO

PROJECT NUMBER: STP 2623(I)

FILE NAME: /pave/06d214/pd214

PROJECT LEADER: PTS

DESIGNED BY: NULL

IPARM FILE NAME: 06D214\_58

PLOT DATE: 3/19/2010

DRAWN BY: MRS

CHECKED BY: PTS

SHEET 58 OF 163