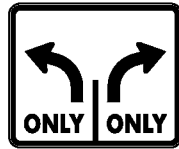


MODEL: Default
GLD 08-0324 z06D0214.dgn

STATE OF VERMONT AGENCY OF TRANSPORTATION		TRAFFIC SIGN SUMMARY SHEET #3																				SHS = FHWA STANDARD HIGHWAY SIGNS BOOK											
MILEMARKER, STATION, OR SIGN NUMBER	SIGN LEGEND	SIGN DIMENSIONS			NEW & SALVAGED SIGNS				EXIST POST RE TAIN S ALV AGE	NO. OF POST S	NEW SIGN POSTS																RE QU IR ED S IG N M E R E D	REMARKS	SIGN DETAIL				
		E A	WIDTH (in)	HEIGHT (in)	"A"	"B"	SALV SIGN	SALV TIS			FLANGED CHANNEL			TUBULAR ALUMINUM Ø (in)			TUBULAR STEEL Ø (in)				W-SHAPE STEEL				DETAIL ON SHEET NUMBER	STD. SHEET NUMBER							
											lb/ft	1.2	2.00	3.00	3.0	4.0	4.0 MOD	FOUND- ATION	3.0	3.5	4.0	5.0	FTG. SIZE						WEIGHT	POST SIZE			
																							7.6	9.0							10.8	14.6	24"
70+90 LT		I	30	30	6.25					I			X														W11-2	ASTM TYPE IX FLUORESCENT YELLOW-GREEN SHEETING		SHS			
		I	24	12	2.00																						W16-7pL	ASTM TYPE IX FLUORESCENT YELLOW-GREEN SHEETING		SHS			
71+32 RT	CANAL ST CLARK AVE							I				X																					
	 0050 1302 0135	I I	30 6	30 10	6.25 0.42																						RI-1	BACK TO BACK		SHS E-138			
71+75 LT		I	30	30	6.25					I			X														VR-92I			E-145A			
72+15 RT		I	30	30	6.25					I			X														VR-92I			E-145A			
72+67 LT	CANAL ST BELMONT AVE							I				X																					
	 0050 1302 0133	I I	30 6	30 10	6.25 0.42																						RI-1	BACK TO BACK		SHS E-138			
72+74 LT		I	36	30	7.50					2			X														VR-925			E-145A			
73+41 RT		I	30	30	6.25					I			X														W11-2	ASTM TYPE IX FLUORESCENT YELLOW-GREEN SHEETING		SHS			
		I	24	12	2.00																						W16-7pL	ASTM TYPE IX FLUORESCENT YELLOW-GREEN SHEETING		SHS			
73+61 LT		I	30	30	6.25					I			X														W11-2	ASTM TYPE IX FLUORESCENT YELLOW-GREEN SHEETING		SHS			
		I	24	12	2.00																						W16-7pL	ASTM TYPE IX FLUORESCENT YELLOW-GREEN SHEETING		SHS			
FINAL POST LENGTHS ARE TO BE DETERMINED IN THE FIELD. POST SIZES ARE COMPUTED BASED ON INFORMATION FURNISHED ON THE STANDARD SHEETS AND VTRANS "SIGN POST DESIGN GUIDELINE."											FT	FT	FT	135.0	LB	LB	LB		LB	LB	LB	LB					TRAFFIC SIGN SUMMARY SHEET #3			PROJECT NAME: BRATTLEBORO PROJECT NUMBER: STP 2623(I) FILE NAME: z06D0214.dgn PROJECT LEADER: PTS DESIGNED BY: NULL IPARM FILE NAME: 06D214_69		PLOT DATE: 3/19/2010 DRAWN BY: HJC CHECKED BY: PTS SHEET 69 OF 163	
SHEET TOTALS					SF	58.09	SF		EA.	4	EA.			FT	135.0	LB			EA.	LB				EA.	EA.	LB							