
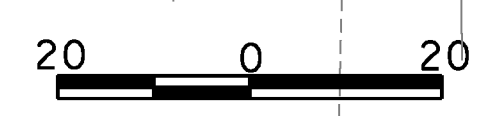


LEGEND

- SOIL TYPE BOUNDARY
- 270— 5' INTERVAL CONTOUR
- 1' INTERVAL CONTOUR
- EXIST. PROPERTY/ROW LINE
- ▲ LIMIT OF WORK

SOIL LEGEND

SOIL DESIGNATION	HYDROLOGIC SOIL GROUP CLASSIFICATION	SOIL ERODIBILITY COEFFICIENTS (K)
3B = QUONSET AND WARWICK SOILS 2 TO 8 PERCENT SLOPES	A	0.20
5E = WINDSOR LOAMY FINE SAND 25 TO 60 PERCENT SLOPES	A	0.17
24 = PODUCK FINE SANDY LOAM	B	0.24

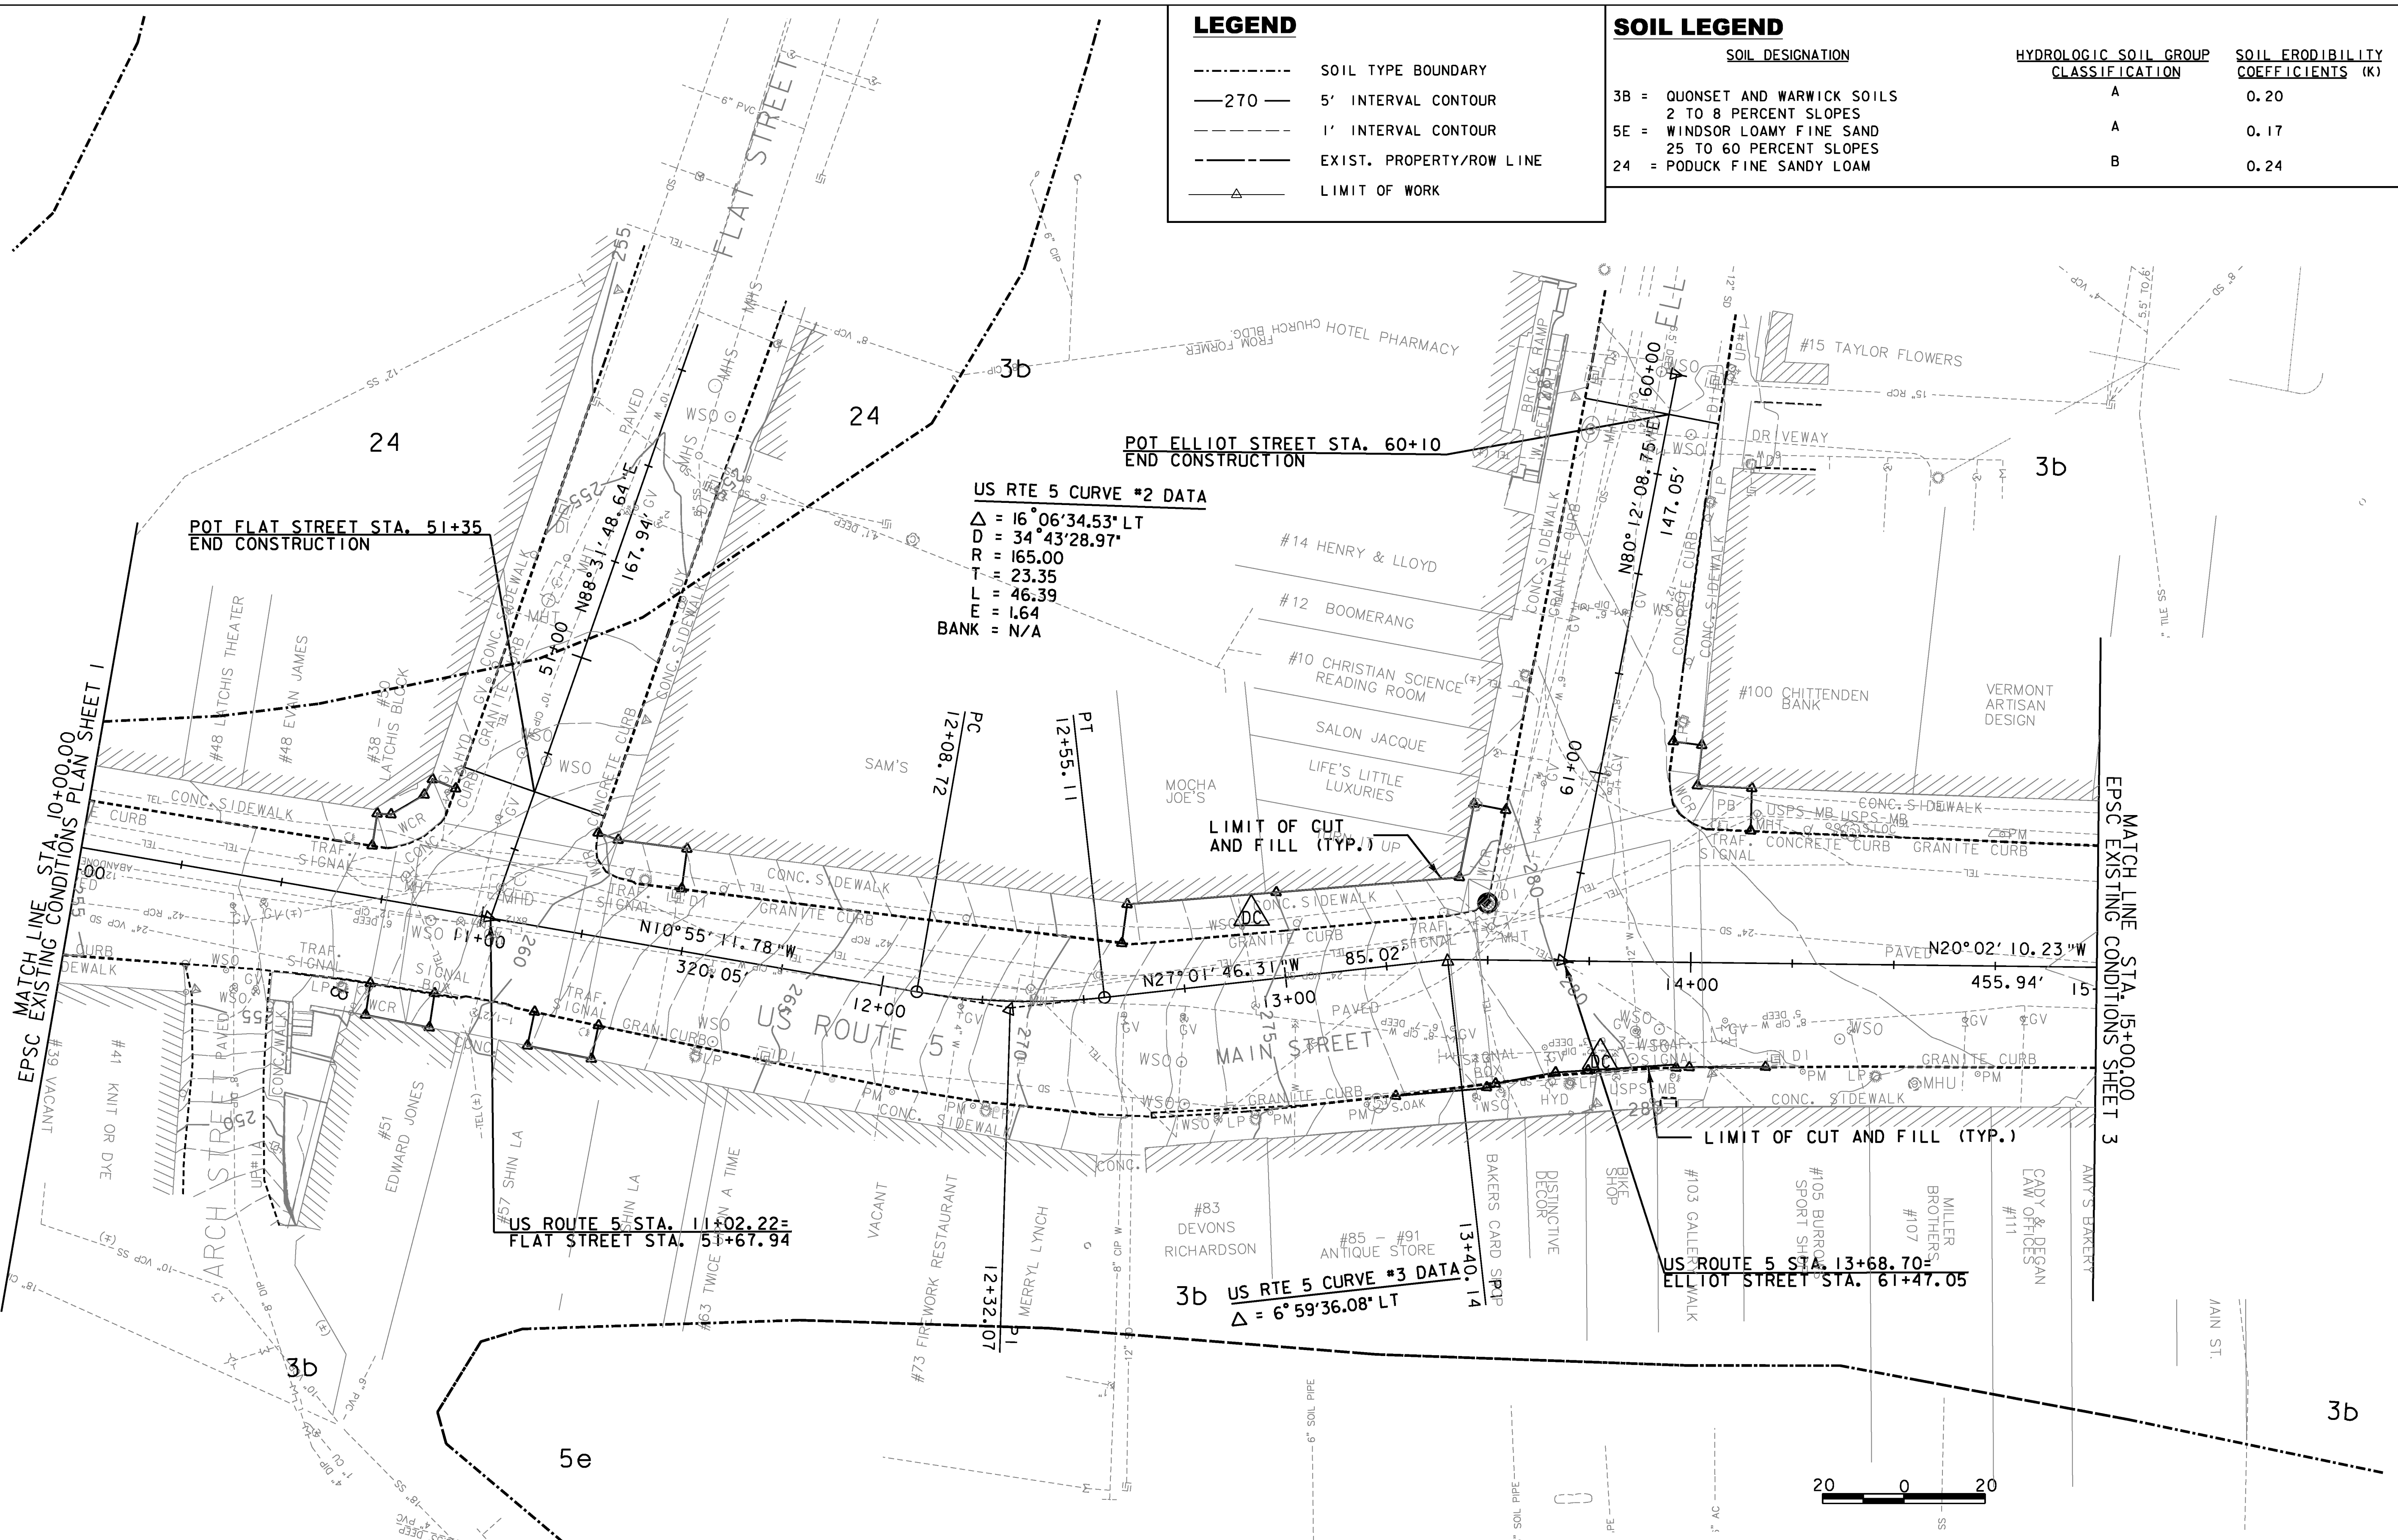

PROJECT NAME: BRATTLEBORO
 PROJECT NUMBER: STP 2000(24)

FILE NAME: z08d044bdr_epscexcon.dgn
 PROJECT LEADER: KEN UPMAL
 DESIGNED BY: E. ATKINS
 EPSC EXISTING CONDITIONS PLAN SHEET 2

PLOT DATE: 4/8/2010
 DRAWN BY: M. BONADIO
 CHECKED BY: D. SPENCER
 SHEET 117 OF 163