


LEGEND

- SOIL TYPE BOUNDARY
- 270— 5' INTERVAL CONTOUR
- 1' INTERVAL CONTOUR
- EXIST. PROPERTY/ROW LINE
- ▲ LIMIT OF WORK


SOIL LEGEND

SOIL DESIGNATION	HYDROLOGIC SOIL GROUP CLASSIFICATION	SOIL ERODIBILITY COEFFICIENTS (K)
3B = QUONSET AND WARWICK SOILS 2 TO 8 PERCENT SLOPES	A	0.20
5E = WINDSOR LOAMY FINE SAND 25 TO 60 PERCENT SLOPES	A	0.17
24 = PODUCK FINE SANDY LOAM	B	0.24

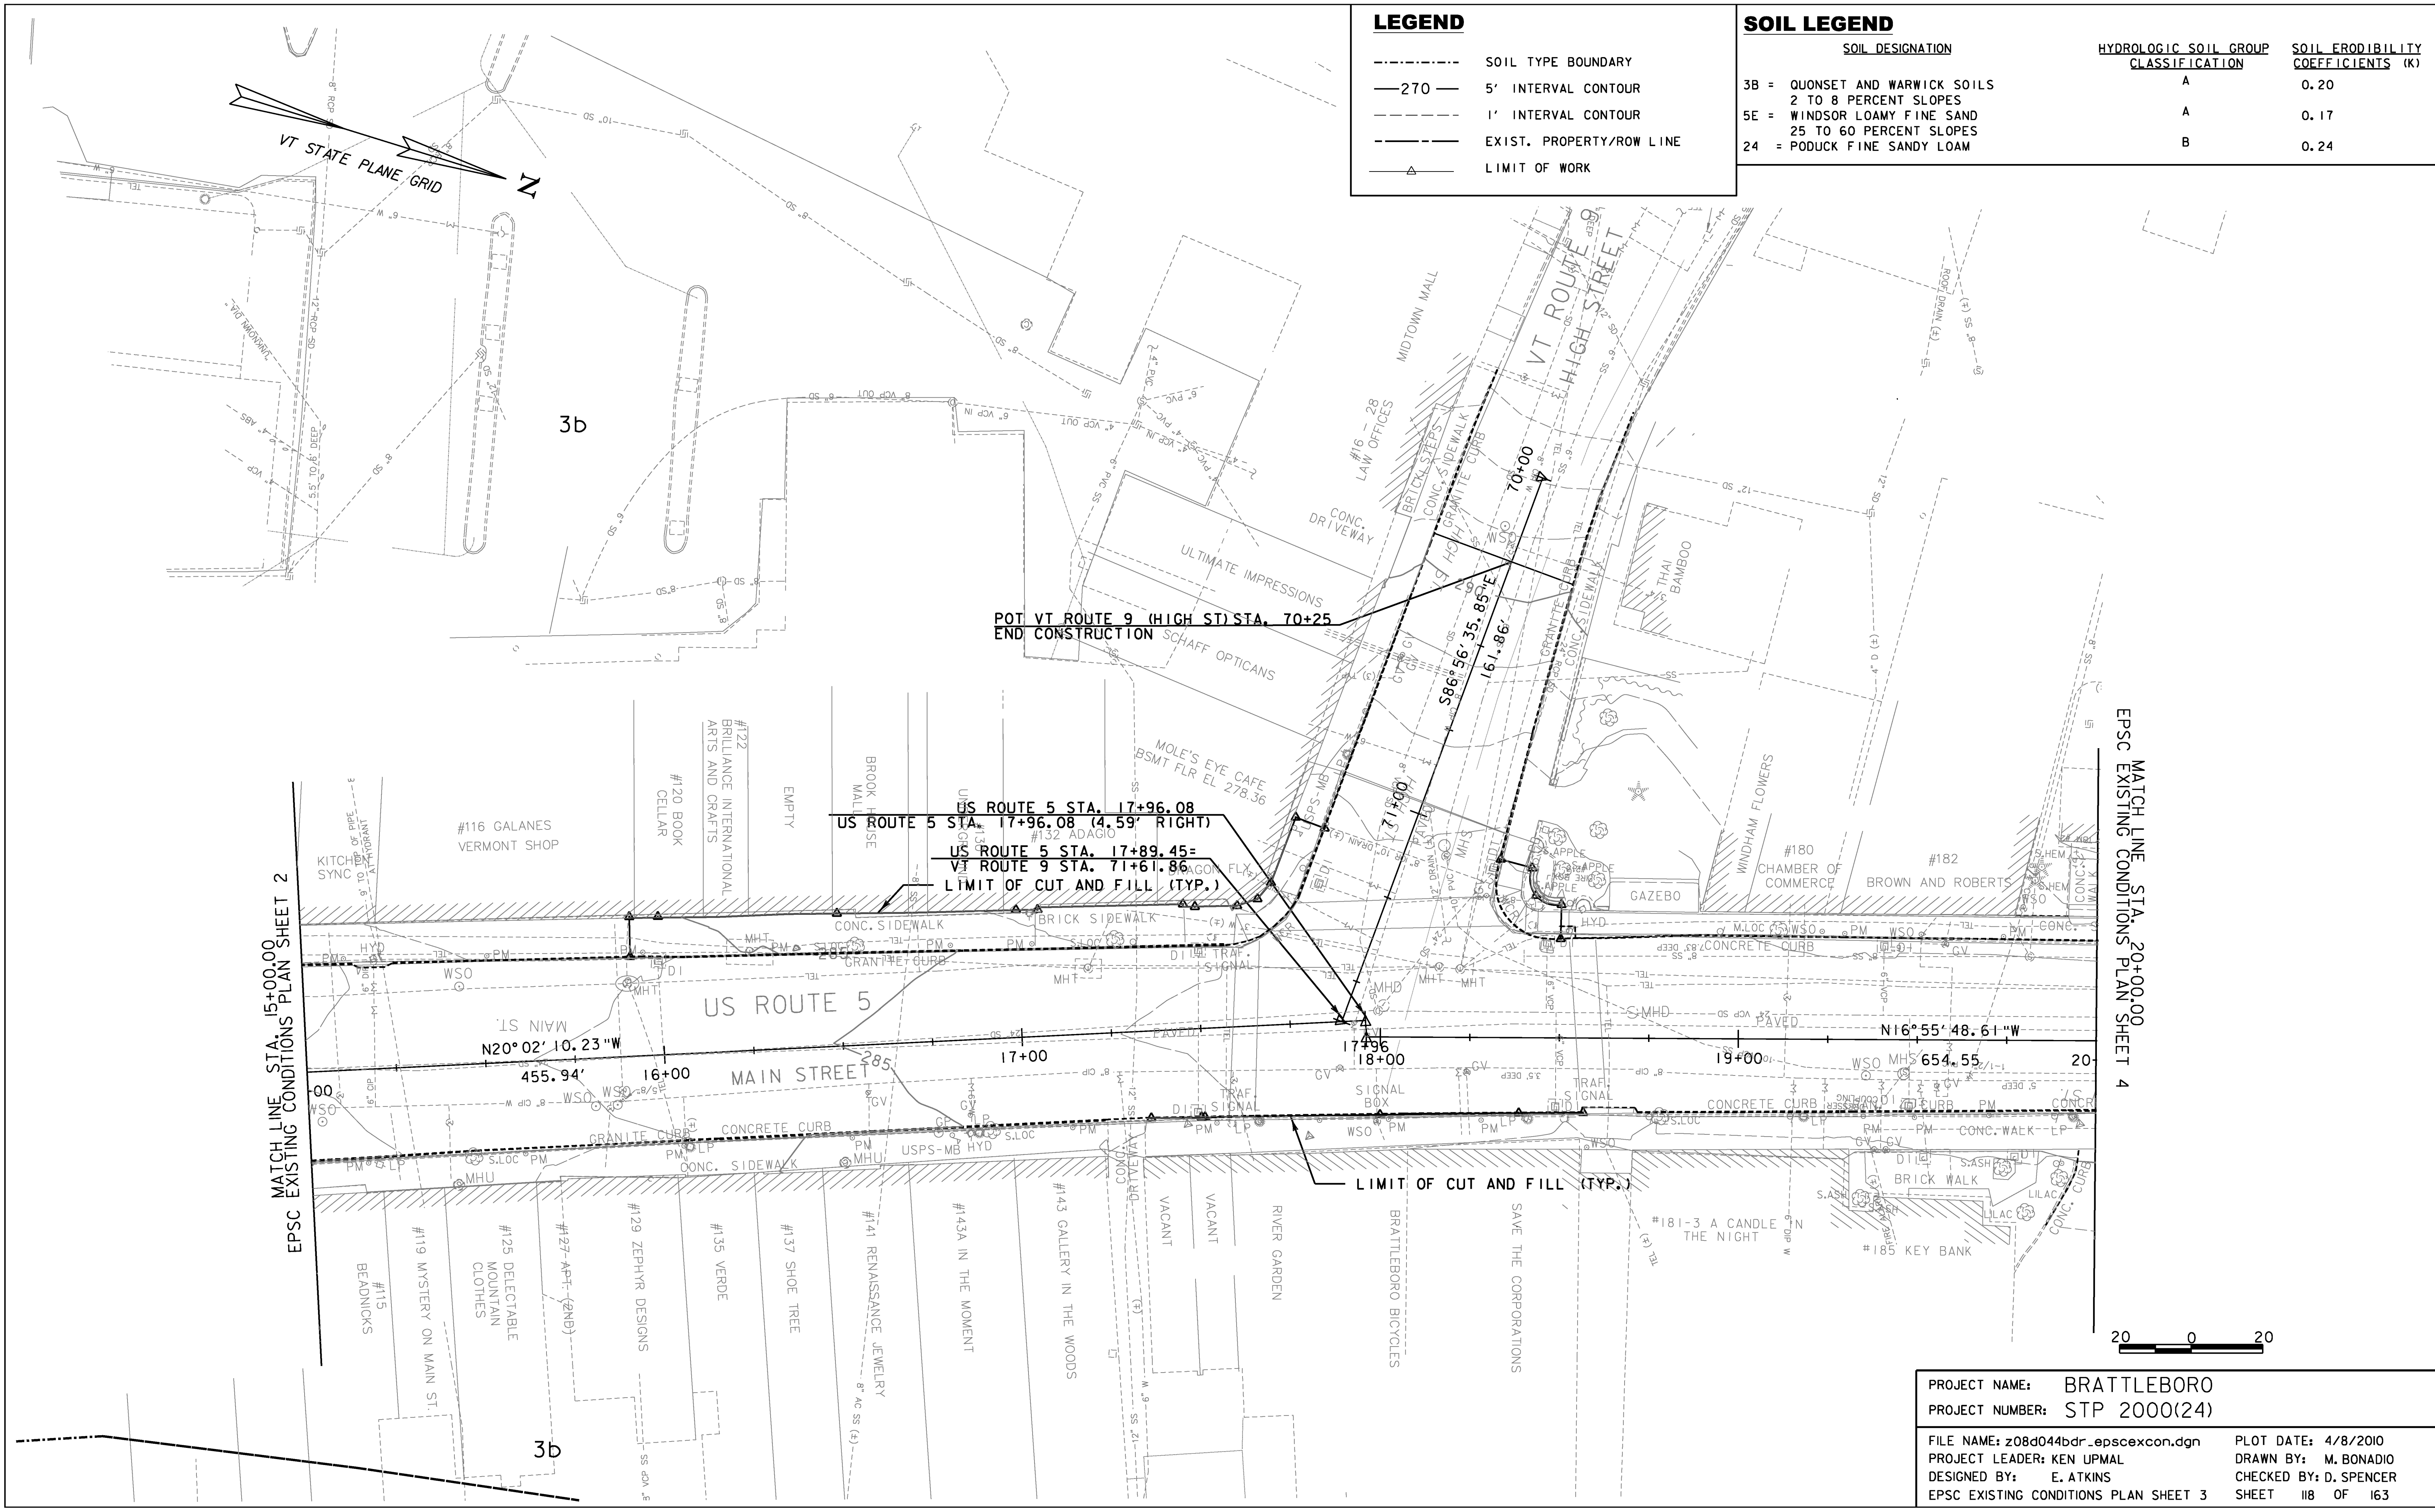

MATCH LINE STA. 15+00.00
EPSC EXISTING CONDITIONS PLAN SHEET 2

MATCH LINE STA. 20+00.00
EPSC EXISTING CONDITIONS PLAN SHEET 4

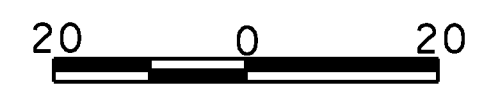

PROJECT NAME: BRATTLEBORO	PLOT DATE: 4/8/2010
PROJECT NUMBER: STP 2000(24)	DRAWN BY: M. BONADIO
FILE NAME: z08d044bdr_epscexcon.dgn	DESIGNED BY: E. ATKINS
PROJECT LEADER: KEN UPMAL	CHECKED BY: D. SPENCER
EPSC EXISTING CONDITIONS PLAN SHEET 3	SHEET 118 OF 163