

TEMPORARY 4" WHITE LINE, PAINT
 DURABLE 4" WHITE LINE, RECESSED POLYUREA
 139+50 TO 142+01 SOLID LT
 139+50 TO 141+71 SOLID RT
 142+10 TO 145+00 SOLID LT
 142+10 TO 145+00 SOLID RT

TEMPORARY 4" WHITE LINE, PAINT
 DURABLE 4" WHITE LINE, THERMOPLASTIC
 141+76 TO 141+82 SOLID RT (TH 362)
 142+01 TO 142+05 SOLID RT (TH 362)

TEMPORARY 4" YELLOW LINE, PAINT
 DURABLE 4" YELLOW LINE, RECESSED POLYUREA
 139+50 TO 141+67 SOLID LT & RT
 142+11 TO 145+00 SOLID LT & RT

TEMPORARY 4" YELLOW LINE, PAINT
 DURABLE 4" YELLOW LINE, THERMOPLASTIC
 141+90 TO 141+93 DOUBLE SOLID RT (TH 362)

TEMPORARY LETTER OR SYMBOL, PAINT
 DURABLE LETTER OR SYMBOL, THERMOPLASTIC
 141+98 RT - STOP (TH 362)

TEMPORARY CROSSWALK MARKING, PAINT
 DURABLE CROSSWALK MARKING, THERMOPLASTIC
 141+74 TO 142+02 RT
 142+05 LT TO RT

TEMPORARY 24" STOP BAR, PAINT
 DURABLE 24" STOP BAR, RECESSED TYPE I TAPE
 141+91 TO 142+01 RT

PORTLAND CEMENT CONCRETE SIDEWALK, 5 INCH
 141+67 TO 141+75 RT (LANDING)
 142+02 TO 142+07 LT (RAMP TYPE 1)
 142+03 TO 142+13 RT (RAMP TYPE 6)

VERTICAL GRANITE CURB
 141+96 TO 142+02 LT
 142+07 TO 142+14 LT

REMOVAL OF EXISTING CURB
 141+96 TO 142+14 LT

DETECTABLE WARNING SURFACE (DWS)
 141+70 RT
 142+04 LT
 142+05 RT

REHAB. DROP INLETS, CATCH BASINS,
 OR MANHOLES, CLASS I, II, OR III


140+04 RT (CB)
 140+05 LT (CB)
 141+77 RT (CB) (TH 362)
 141+94 LT (CB)
 142+01 RT (CB) (TH 362)
 143+38 LT (CB)

CHANGING ELEVATION OF DROP INLETS,
 CATCH BASINS, OR MANHOLES
 (TO BE ADJUSTED BY OWNER)
 141+70 RT (TMH)

ADJUST ELEVATION OF VALVE BOX
 141+60 RT
 141+87 RT (TH 362)

REMOVING SIGNS
 AS SHOWN - 7

ERECTING SALVAGED SIGNS
 AS SHOWN - 3

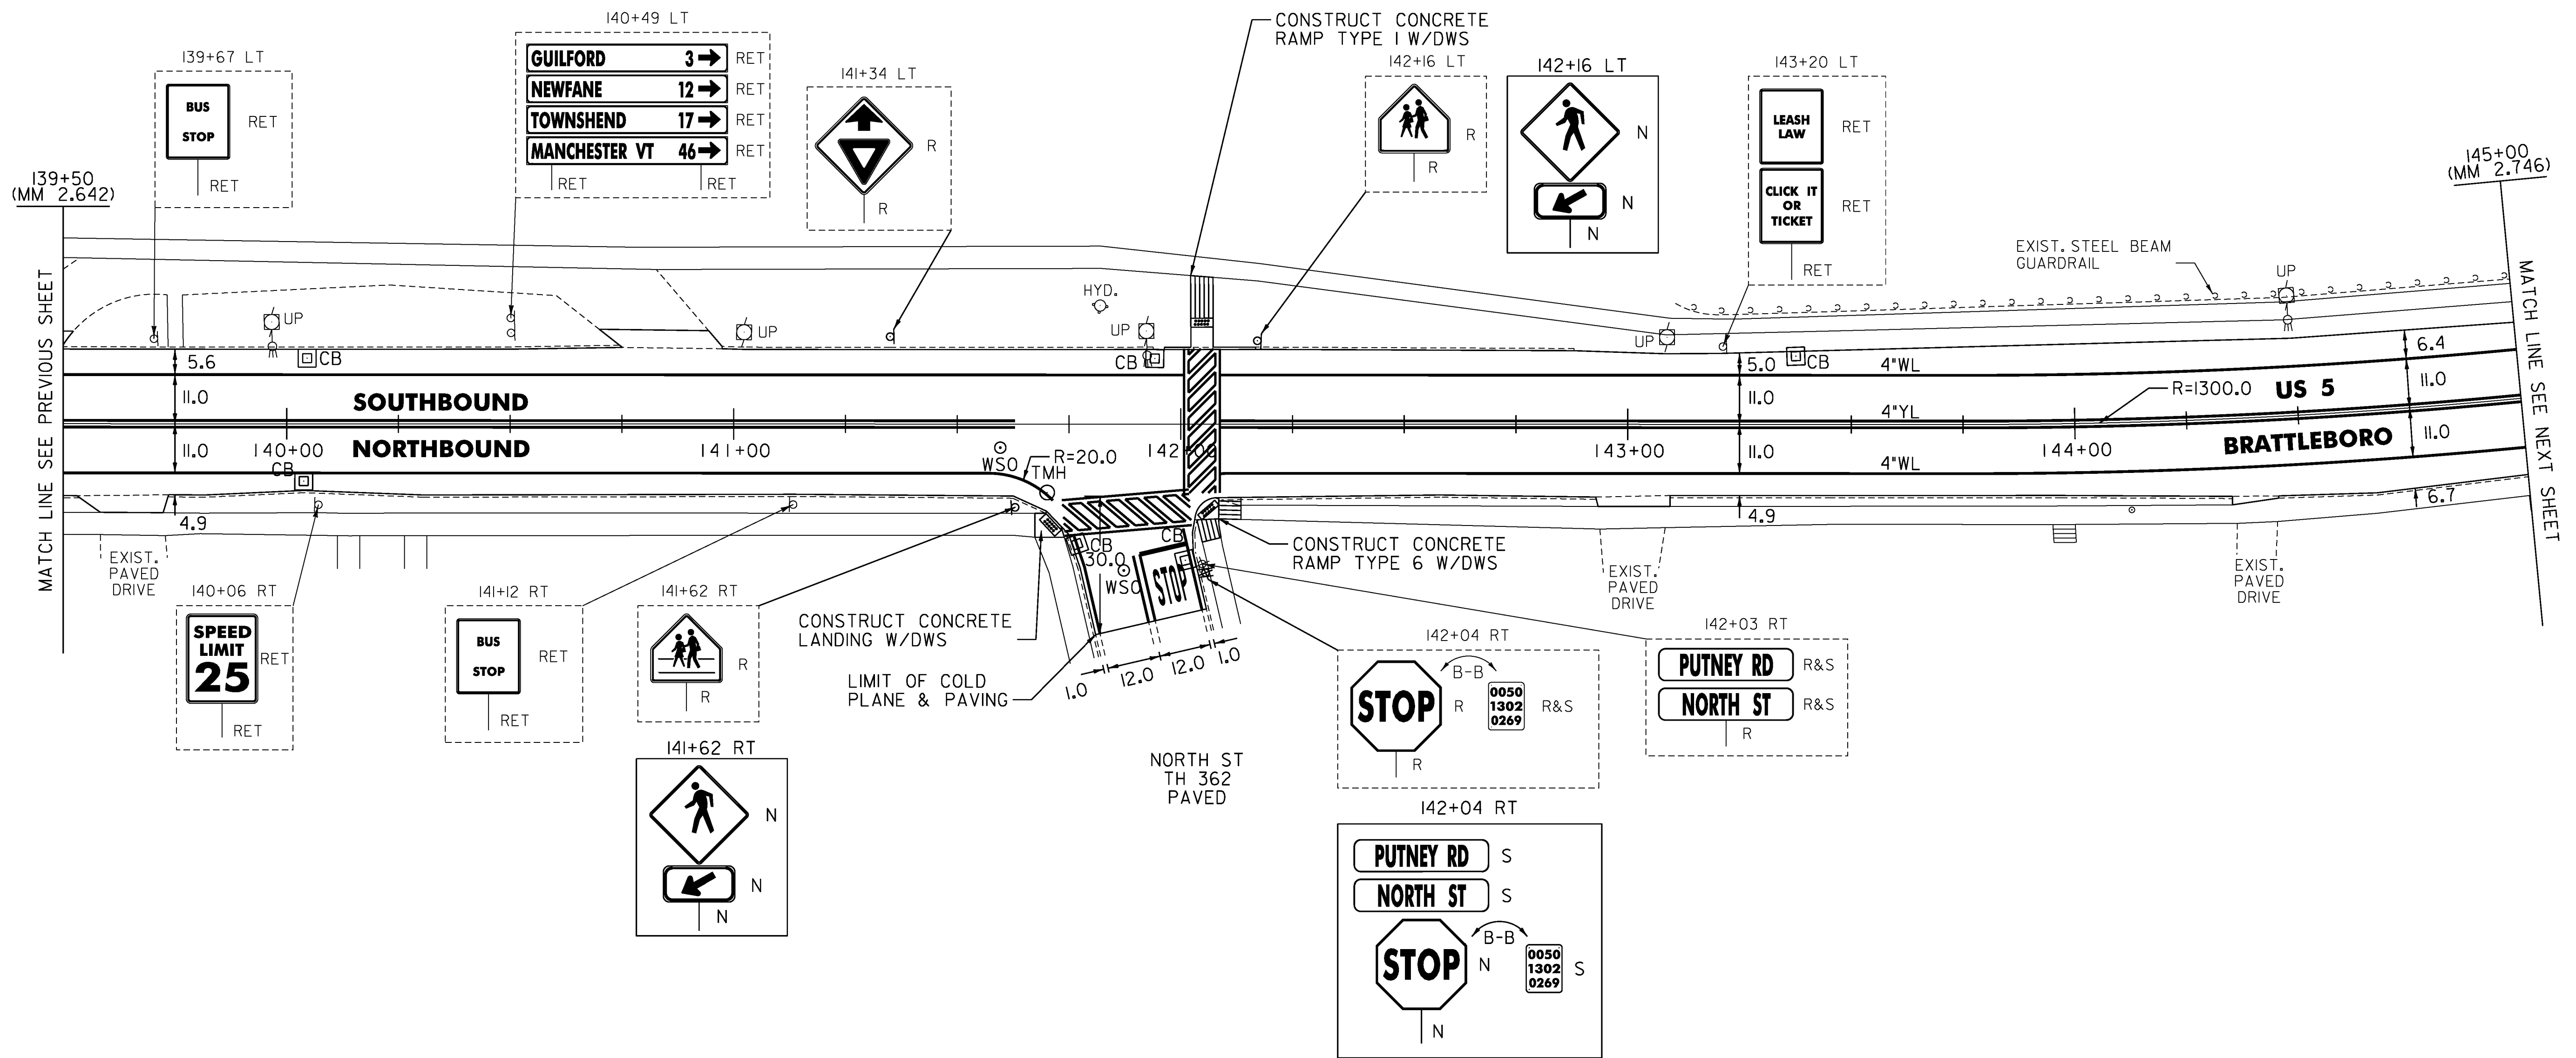

LEGEND

- R = REMOVE EXISTING
- S = SALVAGE
- R&S = REMOVE AND SALVAGE
- N = NEW
- RET = RETAIN
- B-B = BACK TO BACK
- = EXISTING GUARDRAIL
- o---o = PROPOSED GUARDRAIL
- YL = YELLOW LINE
- WL = WHITE LINE

ROADWAY LAYOUT 22 US 5

PROJECT NAME: BRATTLEBORO

PROJECT NUMBER: STP 2623(I)

FILE NAME: /pave/06d214/pd214

PROJECT LEADER: PTS

DESIGNED BY: NULL

IPARM FILE NAME: 06D214_48

PLOT DATE: 3/19/2010

DRAWN BY: MRS

CHECKED BY: PTS

SHEET 48 OF 163

NOT TO SCALE