


TEMPORARY 4" WHITE LINE, PAINT  
 DURABLE 4" WHITE LINE, THERMOPLASTIC  
 81+50 TO 87+00 SOLID LT  
 81+50 TO 87+00 SOLID RT

TEMPORARY 4" YELLOW LINE, PAINT  
 DURABLE 4" YELLOW LINE, THERMOPLASTIC  
 81+50 TO 87+00 SOLID LT & RT

CHANGING ELEVATION OF DROP INLETS,  
 CATCH BASINS, OR MANHOLES  
 (TO BE ADJUSTED BY OWNER)  
 82+01 LT (TMH)  
 84+42 LT (TMH)

ADJUST ELEVATION  
 OF VALVE BOX  
 83+47 RT

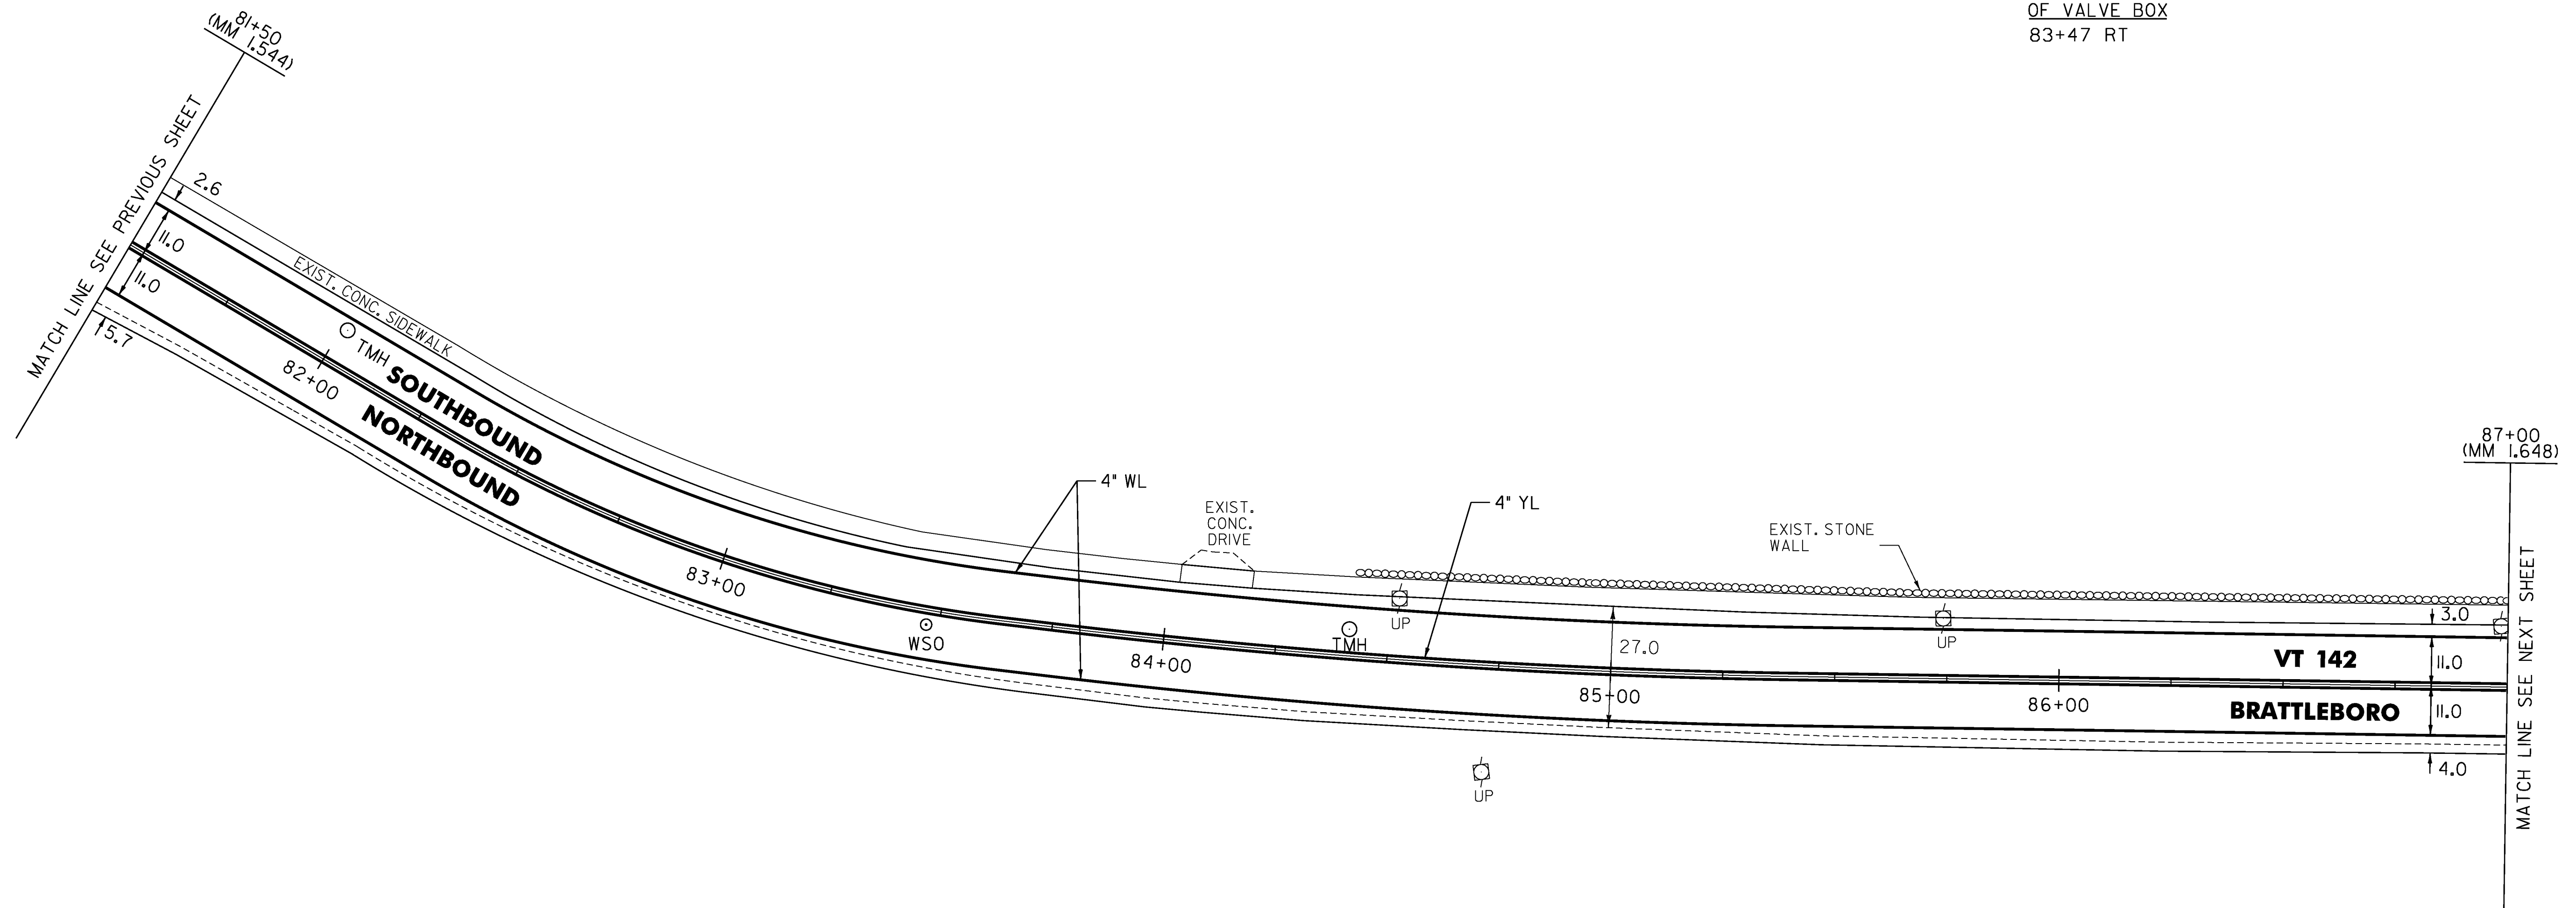

MODEL: Default

CLD\_08-0324\_z06D0214.dgn

NOT TO SCALE

LEGEND

- R = REMOVE EXISTING
- S = SALVAGE
- R&S = REMOVE AND SALVAGE
- N = NEW
- RET = RETAIN
- B-B = BACK TO BACK
- = EXISTING GUARDRAIL
- = PROPOSED GUARDRAIL
- YL = YELLOW LINE
- WL = WHITE LINE

ROADWAY LAYOUT 31 VT 142

PROJECT NAME: BRATTLEBORO  
 PROJECT NUMBER: STP 2623(I)

FILE NAME: /pave/06d214/pd214  
 PROJECT LEADER: PTS  
 DESIGNED BY: NLL  
 IPARM FILE NAME: 06D214\_57

PLOT DATE: 3/19/2010  
 DRAWN BY: MRS  
 CHECKED BY: PTS  
 SHEET 57 OF 163