

TEMPORARY 4" WHITE LINE, PAINT  
 DURABLE 4" WHITE LINE, THERMOPLASTIC  
 103+00 TO 108+00 SOLID LT  
 103+00 TO 108+00 SOLID RT



TEMPORARY 4" YELLOW LINE, PAINT  
 DURABLE 4" YELLOW LINE, THERMOPLASTIC  
 103+00 TO 108+00 SOLID LT & RT

REHAB. DROP INLETS, CATCH BASINS,  
 OR MANHOLES, CLASS I, II, OR III  
 104+09 RT (CB)  
 107+70 RT (CB)

CHANGING ELEVATION OF DROP INLETS,  
 CATCH BASINS, OR MANHOLES  
 (TO BE ADJUSTED BY OWNER)  
 104+80 LT (TMH)

ADJUST ELEVATION  
 OF VALVE BOX  
 104+55 RT  
 106+43 RT

REMOVING SIGNS  
 AS SHOWN - 1

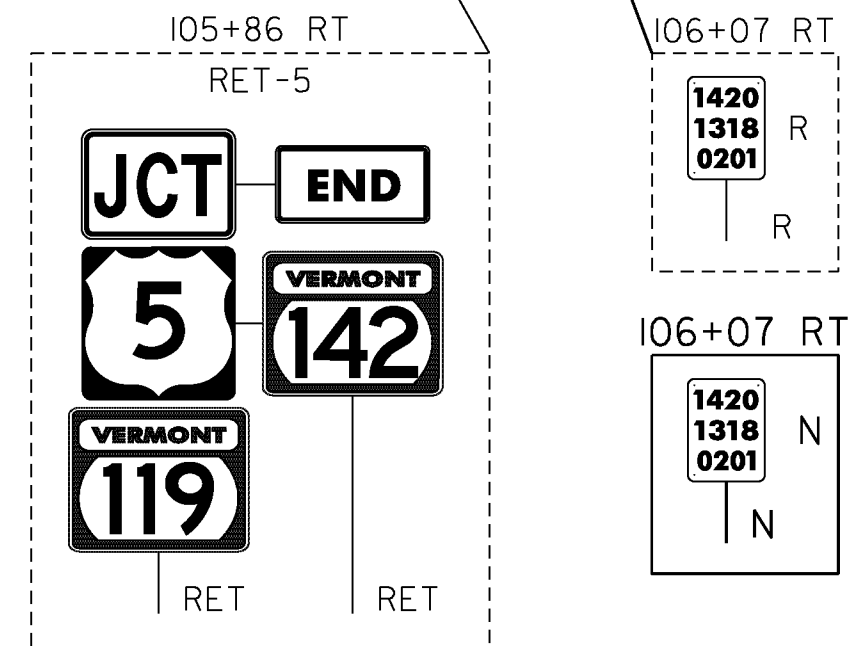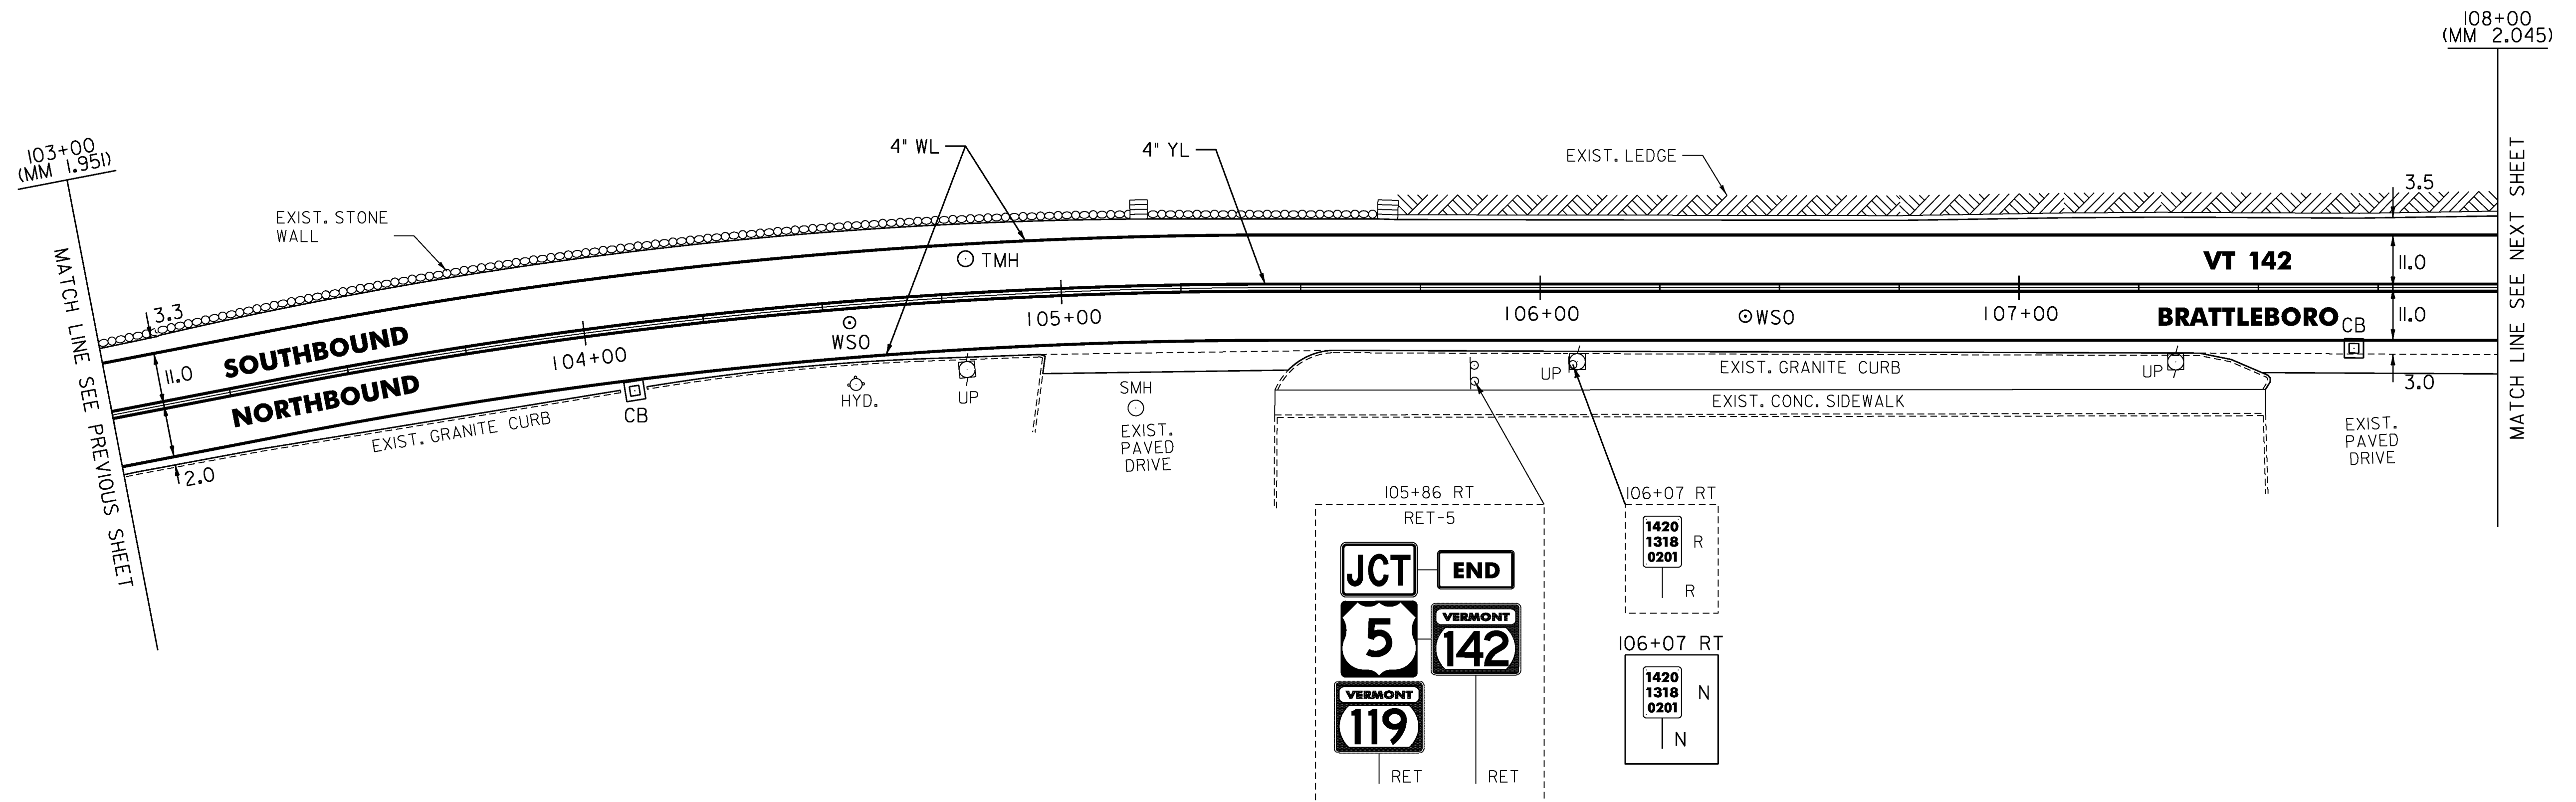

LEGEND

- R = REMOVE EXISTING
- S = SALVAGE
- R&S = REMOVE AND SALVAGE
- N = NEW
- RET = RETAIN
- B-B = BACK TO BACK
- s--- = EXISTING GUARDRAIL
- o---o--- = PROPOSED GUARDRAIL
- YL = YELLOW LINE
- WL = WHITE LINE

ROADWAY LAYOUT 35 VT 142

PROJECT NAME: BRATTLEBORO  
 PROJECT NUMBER: STP 2623(I)

FILE NAME: /pave/06d214/pd214  
 PROJECT LEADER: PTS  
 DESIGNED BY: NULL  
 IPARM FILE NAME: 06D214\_61  
 PLOT DATE: 3/19/2010  
 DRAWN BY: MRS  
 CHECKED BY: PTS  
 SHEET 61 OF 163

NOT TO SCALE