

TEMPORARY 4" WHITE LINE, PAINT  
 DURABLE 4" WHITE LINE, THERMOPLASTIC  
 108+00 TO 113+00 SOLID LT  
 108+00 TO 113+00 SOLID RT  
 111+81 TO 112+81 DOTTED RT  
 112+81 TO 113+00 SOLID RT

TEMPORARY 4" YELLOW LINE, PAINT  
 DURABLE 4" YELLOW LINE, THERMOPLASTIC  
 108+00 TO 113+00 SOLID LT & RT

DURABLE LETTER OR SYMBOL, THERMOPLASTIC  
 112+97 RT - ONLY

REHAB. DROP INLETS, CATCH BASINS,  
 OR MANHOLES, CLASS I, II, OR III  
 109+41 RT (CB)  
 110+73 RT (CB)  
 112+78 RT (CB)

CHANGING ELEVATION OF DROP INLETS,  
 CATCH BASINS, OR MANHOLES  
 (TO BE ADJUSTED BY OWNER)  
 112+32 LT (TMH)  
 108+74 LT (TMH)


CHANGING ELEVATION  
 OF SEWER MANHOLES  
 112+94 LT

ADJUST ELEVATION  
 OF VALVE BOX  
 109+52 RT  
 110+77 RT

111+33 RT  
 111+37 RT  
 112+82 LT  
 112+83 LT  
 112+85 LT

REMOVING SIGNS  
 AS SHOWN - 1

**END STP 2000(24)  
 STA 112+70.00  
 MM (2.134)  
 LIMIT OF WORK**

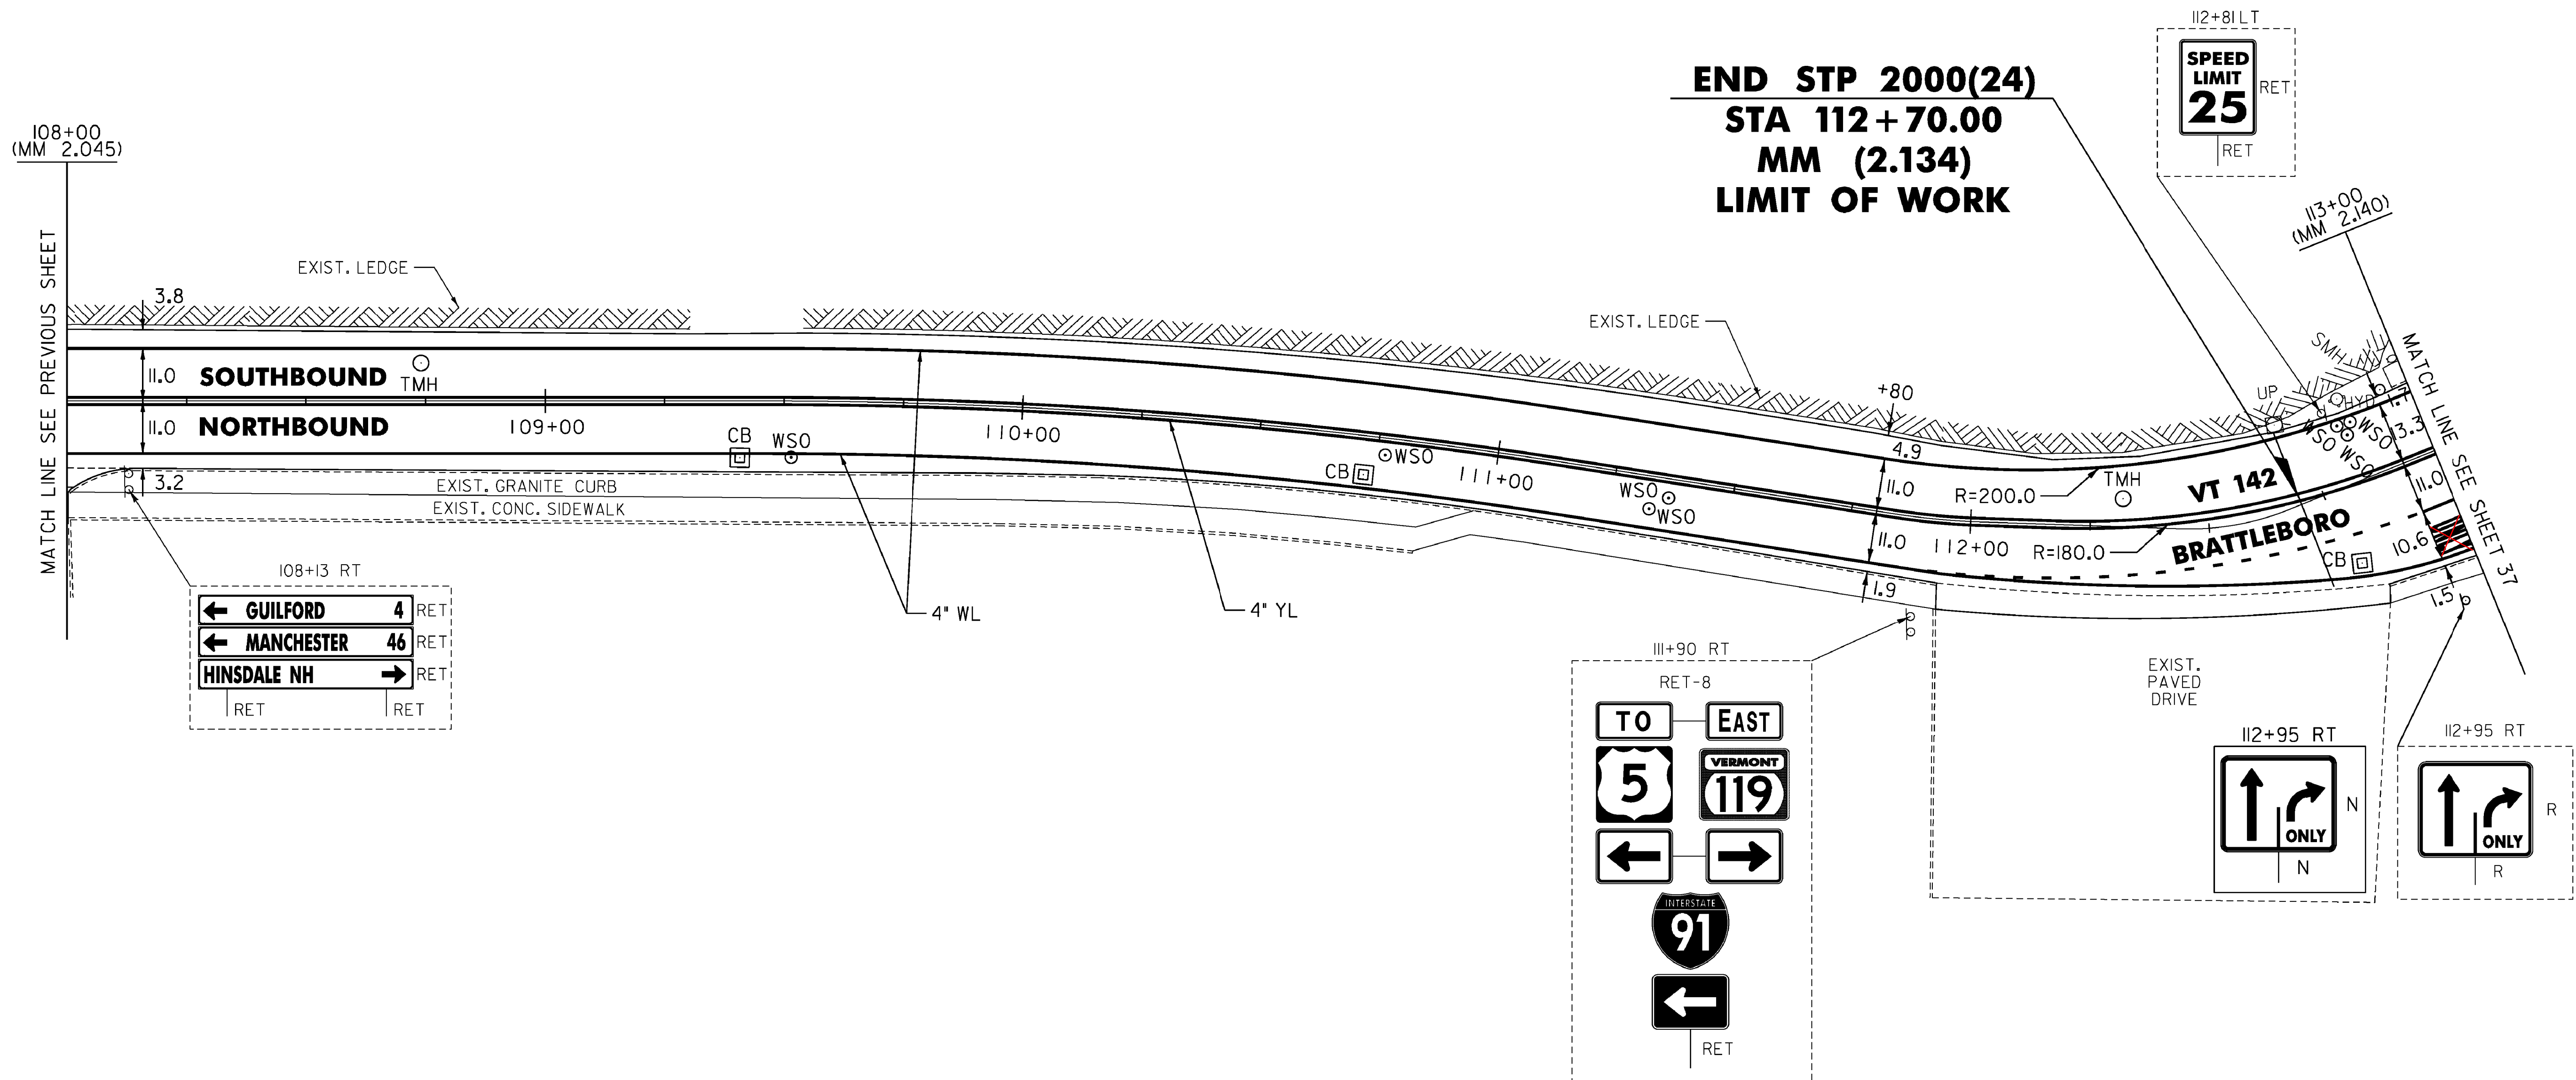

**LEGEND**

- R = REMOVE EXISTING
- S = SALVAGE
- R&S = REMOVE AND SALVAGE
- N = NEW
- RET = RETAIN
- B-B = BACK TO BACK
- = EXISTING GUARDRAIL
- = PROPOSED GUARDRAIL
- YL = YELLOW LINE
- WL = WHITE LINE

**ROADWAY LAYOUT 36 VT 142**

PROJECT NAME: BRATTLEBORO	
PROJECT NUMBER: STP 2623(I)	
FILE NAME: /pave/06d214/pd214	PLOT DATE: 3/19/2010
PROJECT LEADER: PTS	DRAWN BY: MRS
DESIGNED BY: NLL	CHECKED BY: PTS
IPARM FILE NAME: 06D214_62	SHEET 62 OF 163

NOT TO SCALE

MODEL: Default

CLD\_08-0324\_z06D0214.dgn