

MODEL: Derfouit

CLD 08-0324_z06D0214.dgn

TEMPORARY 4" WHITE LINE, PAINT
DURABLE 4" WHITE LINE, THERMOPLASTIC
16+00 TO 17+60 SOLID LT & RT

TEMPORARY 4" YELLOW LINE, PAINT
DURABLE 4" YELLOW LINE, THERMOPLASTIC
16+00 TO 17+60 SOLID LT & RT


REHAB. DROP INLETS, CATCH BASINS,
OR MANHOLES, CLASS I, II, OR III
16+11 LT (CB)
17+55 LT (CB)

PORTLAND CEMENT CONCRETE SIDEWALK, 5 INCH
17+48 TO 17+60 LT (RAMP TYPE 1)

DETECTABLE WARNING
SURFACE (DWS)
17+54 LT

REMOVING SIGNS
AS SHOWN - 4

ERECTING SALVAGED SIGNS
AS SHOWN - 2

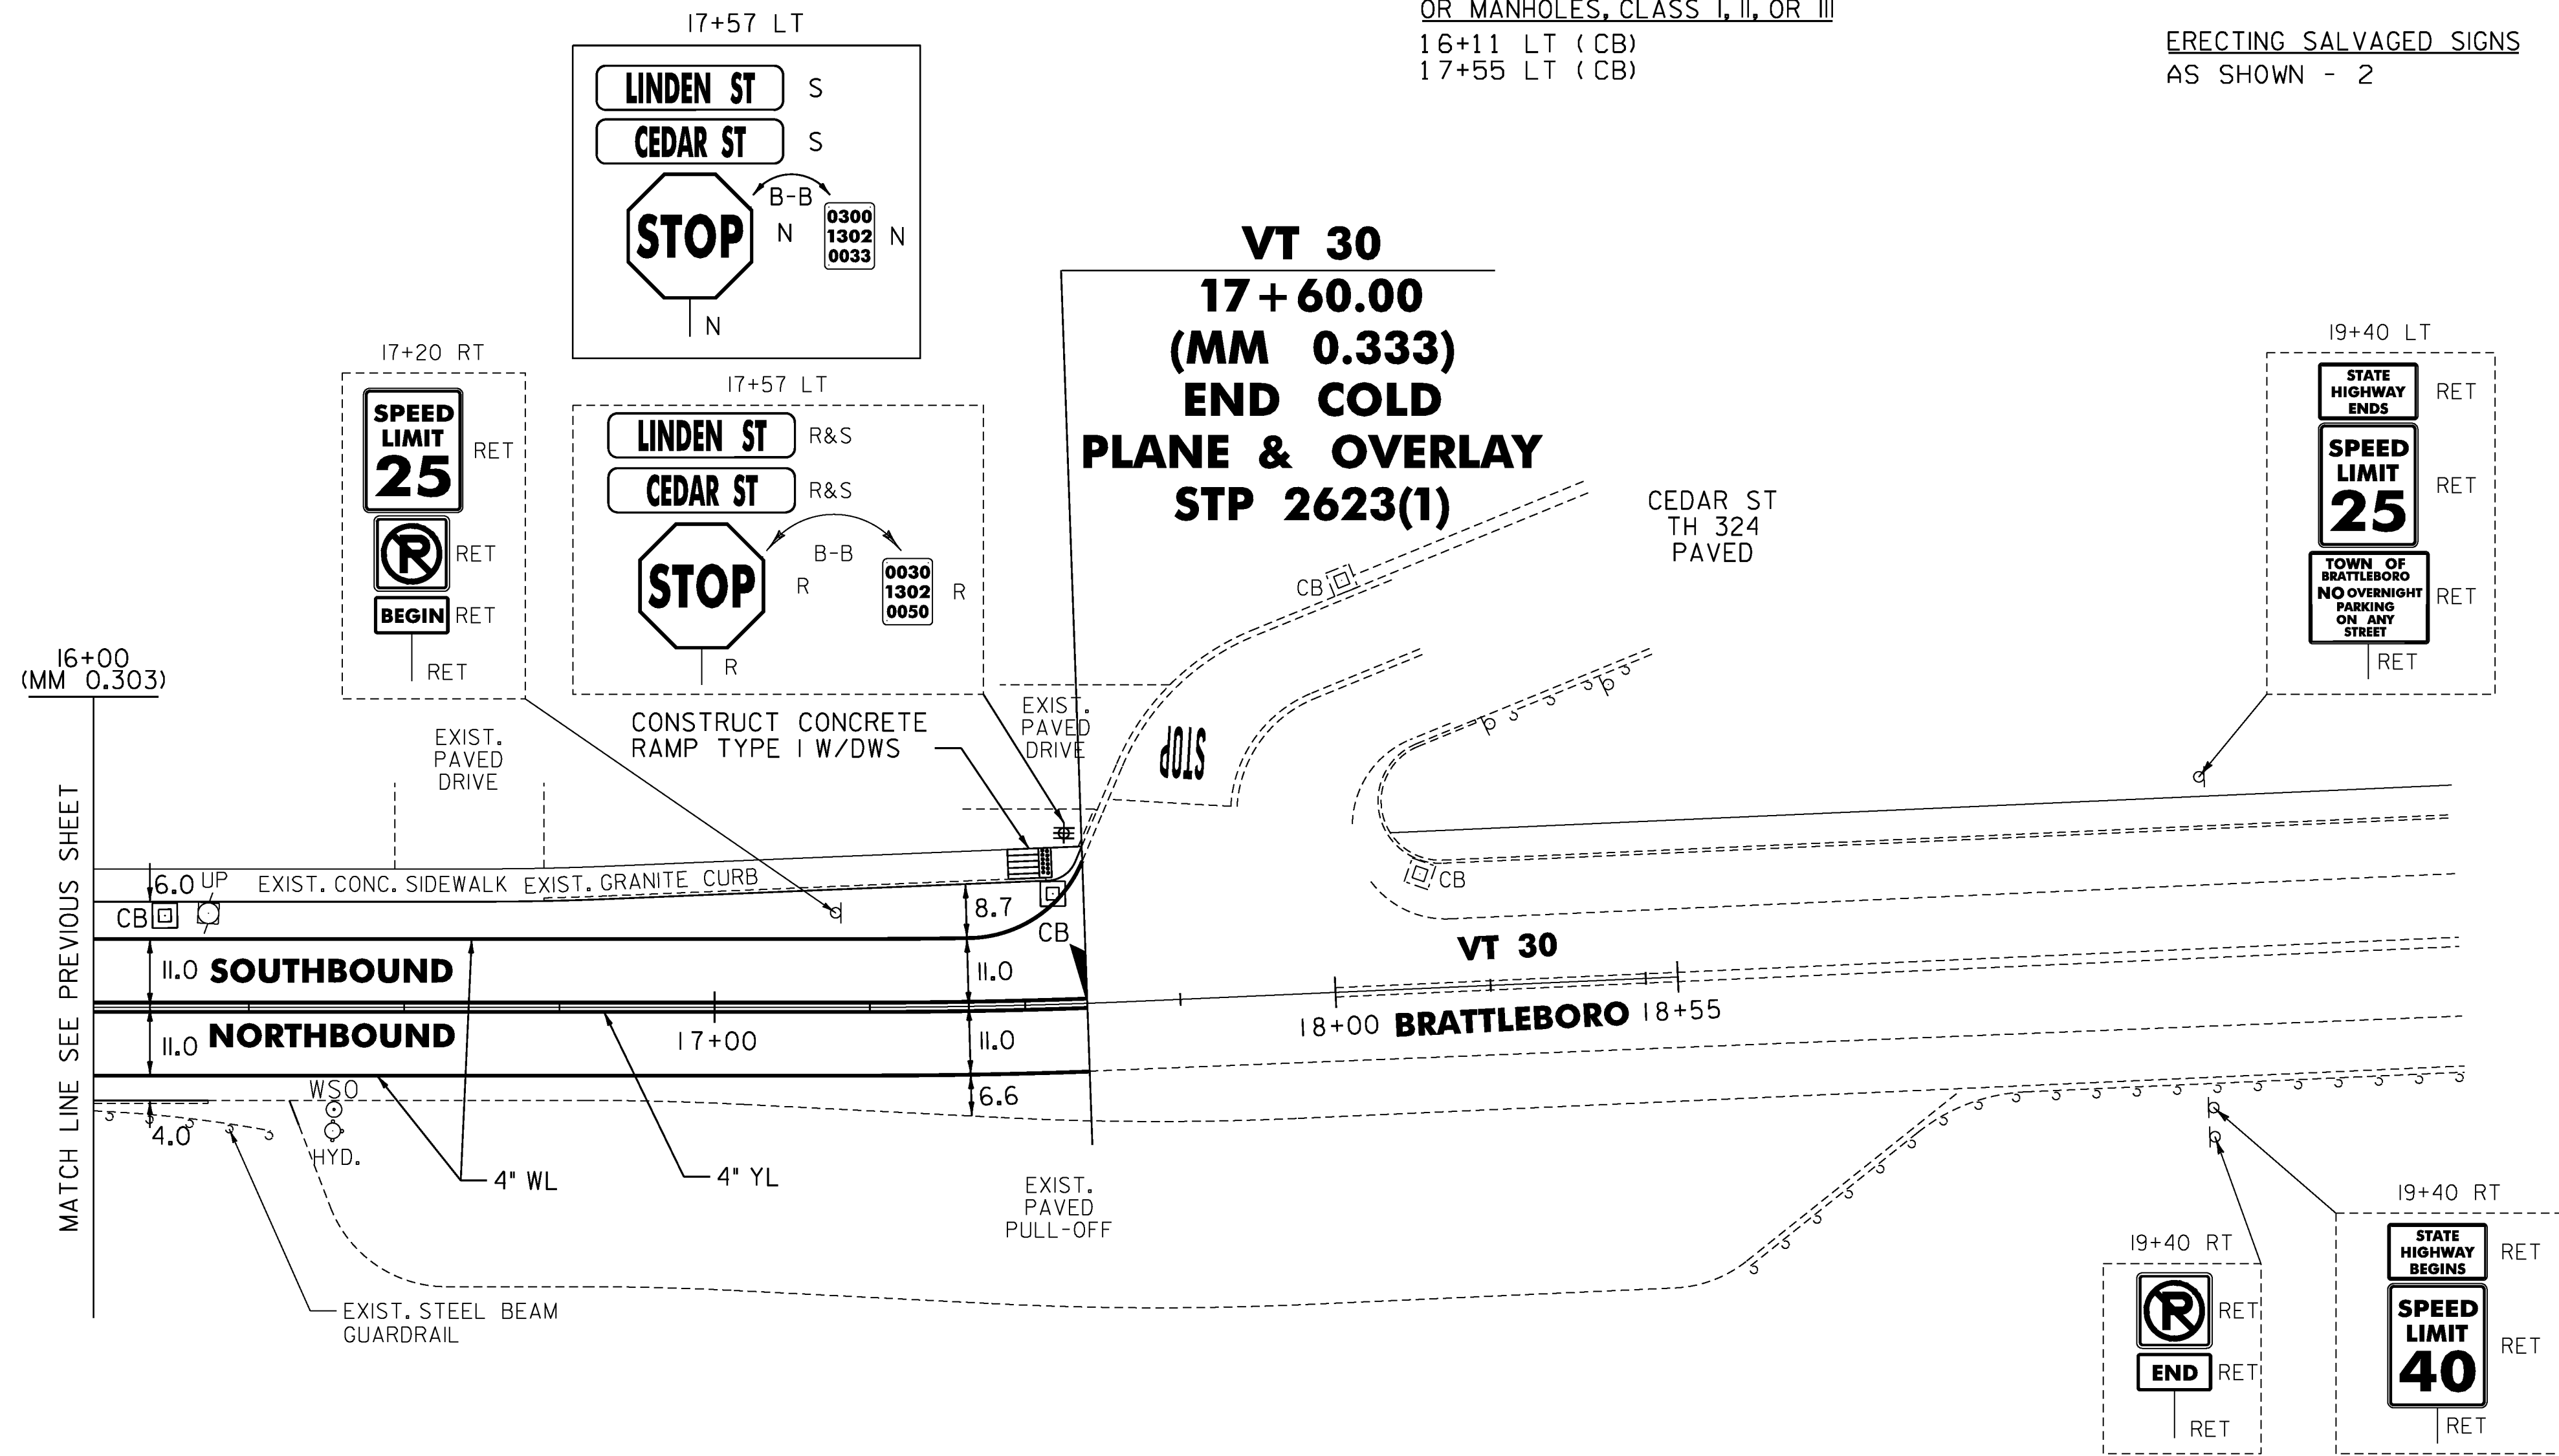

NOT TO SCALE

LEGEND

- R = REMOVE EXISTING
- S = SALVAGE
- R&S = REMOVE AND SALVAGE
- N = NEW
- RET = RETAIN
- B-B = BACK TO BACK
- = EXISTING GUARDRAIL
- = PROPOSED GUARDRAIL
- YL = YELLOW LINE
- WL = WHITE LINE

ROADWAY LAYOUT 40 VT 30

PROJECT NAME: BRATTLEBORO
 PROJECT NUMBER: STP 2623(I)

FILE NAME: /pave/06d214/pd214
 PROJECT LEADER: PTS
 DESIGNED BY: NULL
 IPARM FILE NAME: 06D214_66

PLOT DATE: 3/19/2010
 DRAWN BY: MRS
 CHECKED BY: PTS
 SHEET 66 OF 163