

REHAB.
Dis. CBS OR MHS. CLASS I, II OR III
SEE SHEET 105

CHANGING ELEVATION OF
SEWER MANHOLES
SEE SHEET 105

REMOVING AND RESETTING CURB
STA. 20+58, LT
STA. 20+76, RT

PORTLAND CEMENT CONCRETE SIDEWALK, 5
INCH
STA. 20+58, LT
STA. 20+68, LT
STA. 20+76, RT
STA. 20+90, RT

DETECTABLE WARNING SURFACE
STA. 20+58, LT
STA. 20+68, LT
STA. 20+76, RT
STA. 20+90, RT

ADJUST ELEVATION OF VALVE BOX
SEE SHEET 105

DURABLE 4 INCH WHITE LINE, TYPE I TAPE
(ALL LINES WILL INCLUDE EDGE LINE BREAKS
AND RADIUS FOR SIDE ROADS)
STA. 19+50 TO 19+74, DASHED LT
STA. 19+50 TO 23+00, DASHED LT & RT (2)
STA. 19+50 TO 21+49, DASHED RT
STA. 19+50 TO 20+27, DOTTED RT
STA. 20+26 TO 23+00, SOLID LT
STA. 20+67 TO 23+00, SOLID RT

DURABLE 4 INCH YELLOW LINE, TYPE I TAPE
(ALL LINES WILL INCLUDE C BREAKS FOR SIDE ROADS)
STA. 19+50 TO 23+00, SOLID LT & RT

DURABLE 6 INCH WHITE LINE, TYPE I TAPE
(ALL LINES WILL INCLUDE EDGE LINE BREAKS
AND RADIUS FOR SIDE ROADS)
STA. 19+50 TO 21+35, SOLID LT (RAMP G EDGELINE)
STA. 19+50 TO 21+24, SOLID RT (RAMP E EDGELINE)
STA. 20+54, SOLID LT (RAMP G BIKE CROSSING)
STA. 20+74, SOLID RT (RAMP E BIKE CROSSING)

DURABLE 6 INCH YELLOW LINE, TYPE I TAPE
(ALL LINES WILL INCLUDE EDGE LINE BREAKS
AND RADIUS FOR SIDE ROADS)
STA. 20+26 TO 21+46, SOLID LT (RAMP G EDGELINE)
STA. 20+67 TO 21+36, SOLID RT (RAMP E EDGELINE)

DURABLE 8 INCH WHITE LINE, TYPE I TAPE
STA. 19+74 TO 20+26, LT (GORE)
STA. 20+27 TO 20+67, RT (GORE & DIAGONALS)
STA. 21+49 TO 23+00, DOTTED RT
SEE SHEET 107

DURABLE LETTER OR SYMBOL, TYPE I TAPE
STA. 20+34, LT (NB OFF RAMP G) BIKE LANE ARROW
STA. 20+46, LT (NB OFF RAMP G) BIKE LANE SYMBOL

DURABLE CROSSWALK MARKING, TYPE I TAPE
STA. 18+60, LT (NB OFF RAMP G)
STA. 19+65, RT (NB ON RAMP E)

TEMPORARY 4 INCH WHITE LINE, PAINT
(ALL LINES WILL INCLUDE EDGE LINE BREAKS
AND RADIUS FOR SIDE ROADS)
STA. 19+50 TO 19+74, DASHED LT
STA. 19+50 TO 23+00, DASHED LT & RT (2)
STA. 19+50 TO 21+49, DASHED RT
STA. 19+50 TO 20+27, DOTTED RT
STA. 20+26 TO 23+00, SOLID LT
STA. 20+67 TO 23+00, SOLID RT

TEMPORARY 4 INCH YELLOW LINE, PAINT
(ALL LINES WILL INCLUDE C BREAKS FOR SIDE ROADS)
STA. 19+50 TO 23+00, SOLID LT & RT

TEMPORARY 6 INCH WHITE LINE, PAINT
(ALL LINES WILL INCLUDE EDGE LINE BREAKS
AND RADIUS FOR SIDE ROADS)
STA. 19+50 TO 21+35, SOLID LT (RAMP G EDGELINE)
STA. 19+50 TO 21+24, SOLID RT (RAMP E EDGELINE)
STA. 20+54, SOLID LT (RAMP G BIKE CROSSING)
STA. 20+74, SOLID RT (RAMP E BIKE CROSSING)

TEMPORARY 6 INCH YELLOW LINE, PAINT
(ALL LINES WILL INCLUDE EDGE LINE BREAKS
AND RADIUS FOR SIDE ROADS)
STA. 20+26 TO 21+46, SOLID LT (RAMP G EDGELINE)
STA. 20+67 TO 21+36, SOLID RT (RAMP E EDGELINE)
TEMPORARY 8 INCH WHITE LINE, PAINT
STA. 19+74 TO 20+26, LT (GORE)
STA. 20+27 TO 20+67, RT (GORE & DIAGONALS)
STA. 21+49 TO 23+00, DOTTED RT
SEE SHEET 107




TEMPORARY LETTER OR SYMBOL, PAINT
STA. 20+34, LT (NB OFF RAMP G) BIKE LANE ARROW
STA. 20+46, LT (NB OFF RAMP G) BIKE LANE SYMBOL

TEMPORARY CROSSWALK MARKING, PAINT
STA. 18+60, LT (NB OFF RAMP G)
STA. 19+65, RT (NB ON RAMP E)

PAINTED CURB
STA. 20+10 TO 20+70, RT
STA. 20+92 TO 21+52, RT

REMOVING SIGNS
AS SHOWN - 8

SPECIAL PROVISION
(PAINTED BIKE LANE)
STA. 19+50 TO 20+60, LT
STA. 19+50 TO 20+85, RT

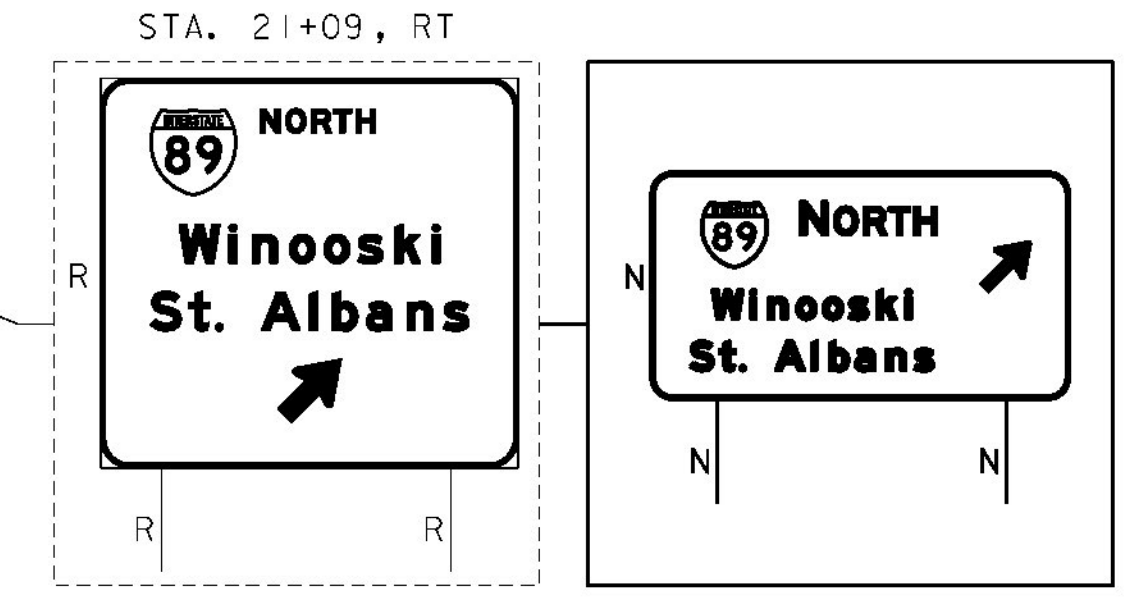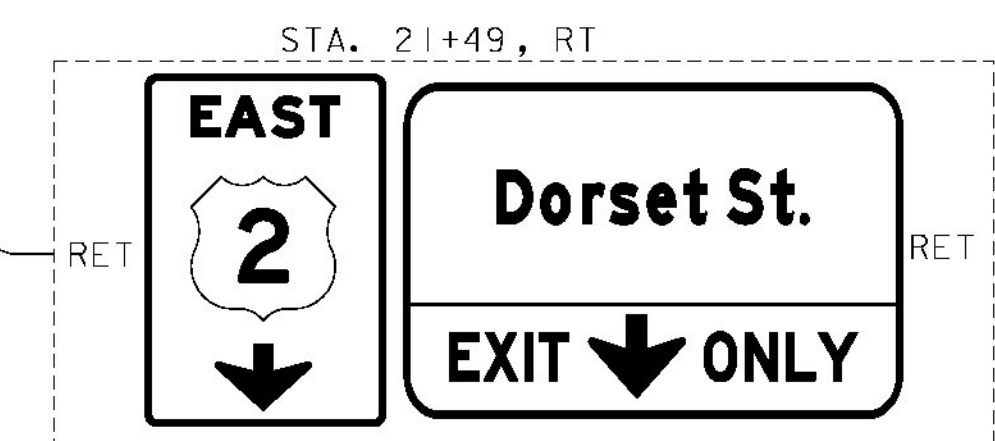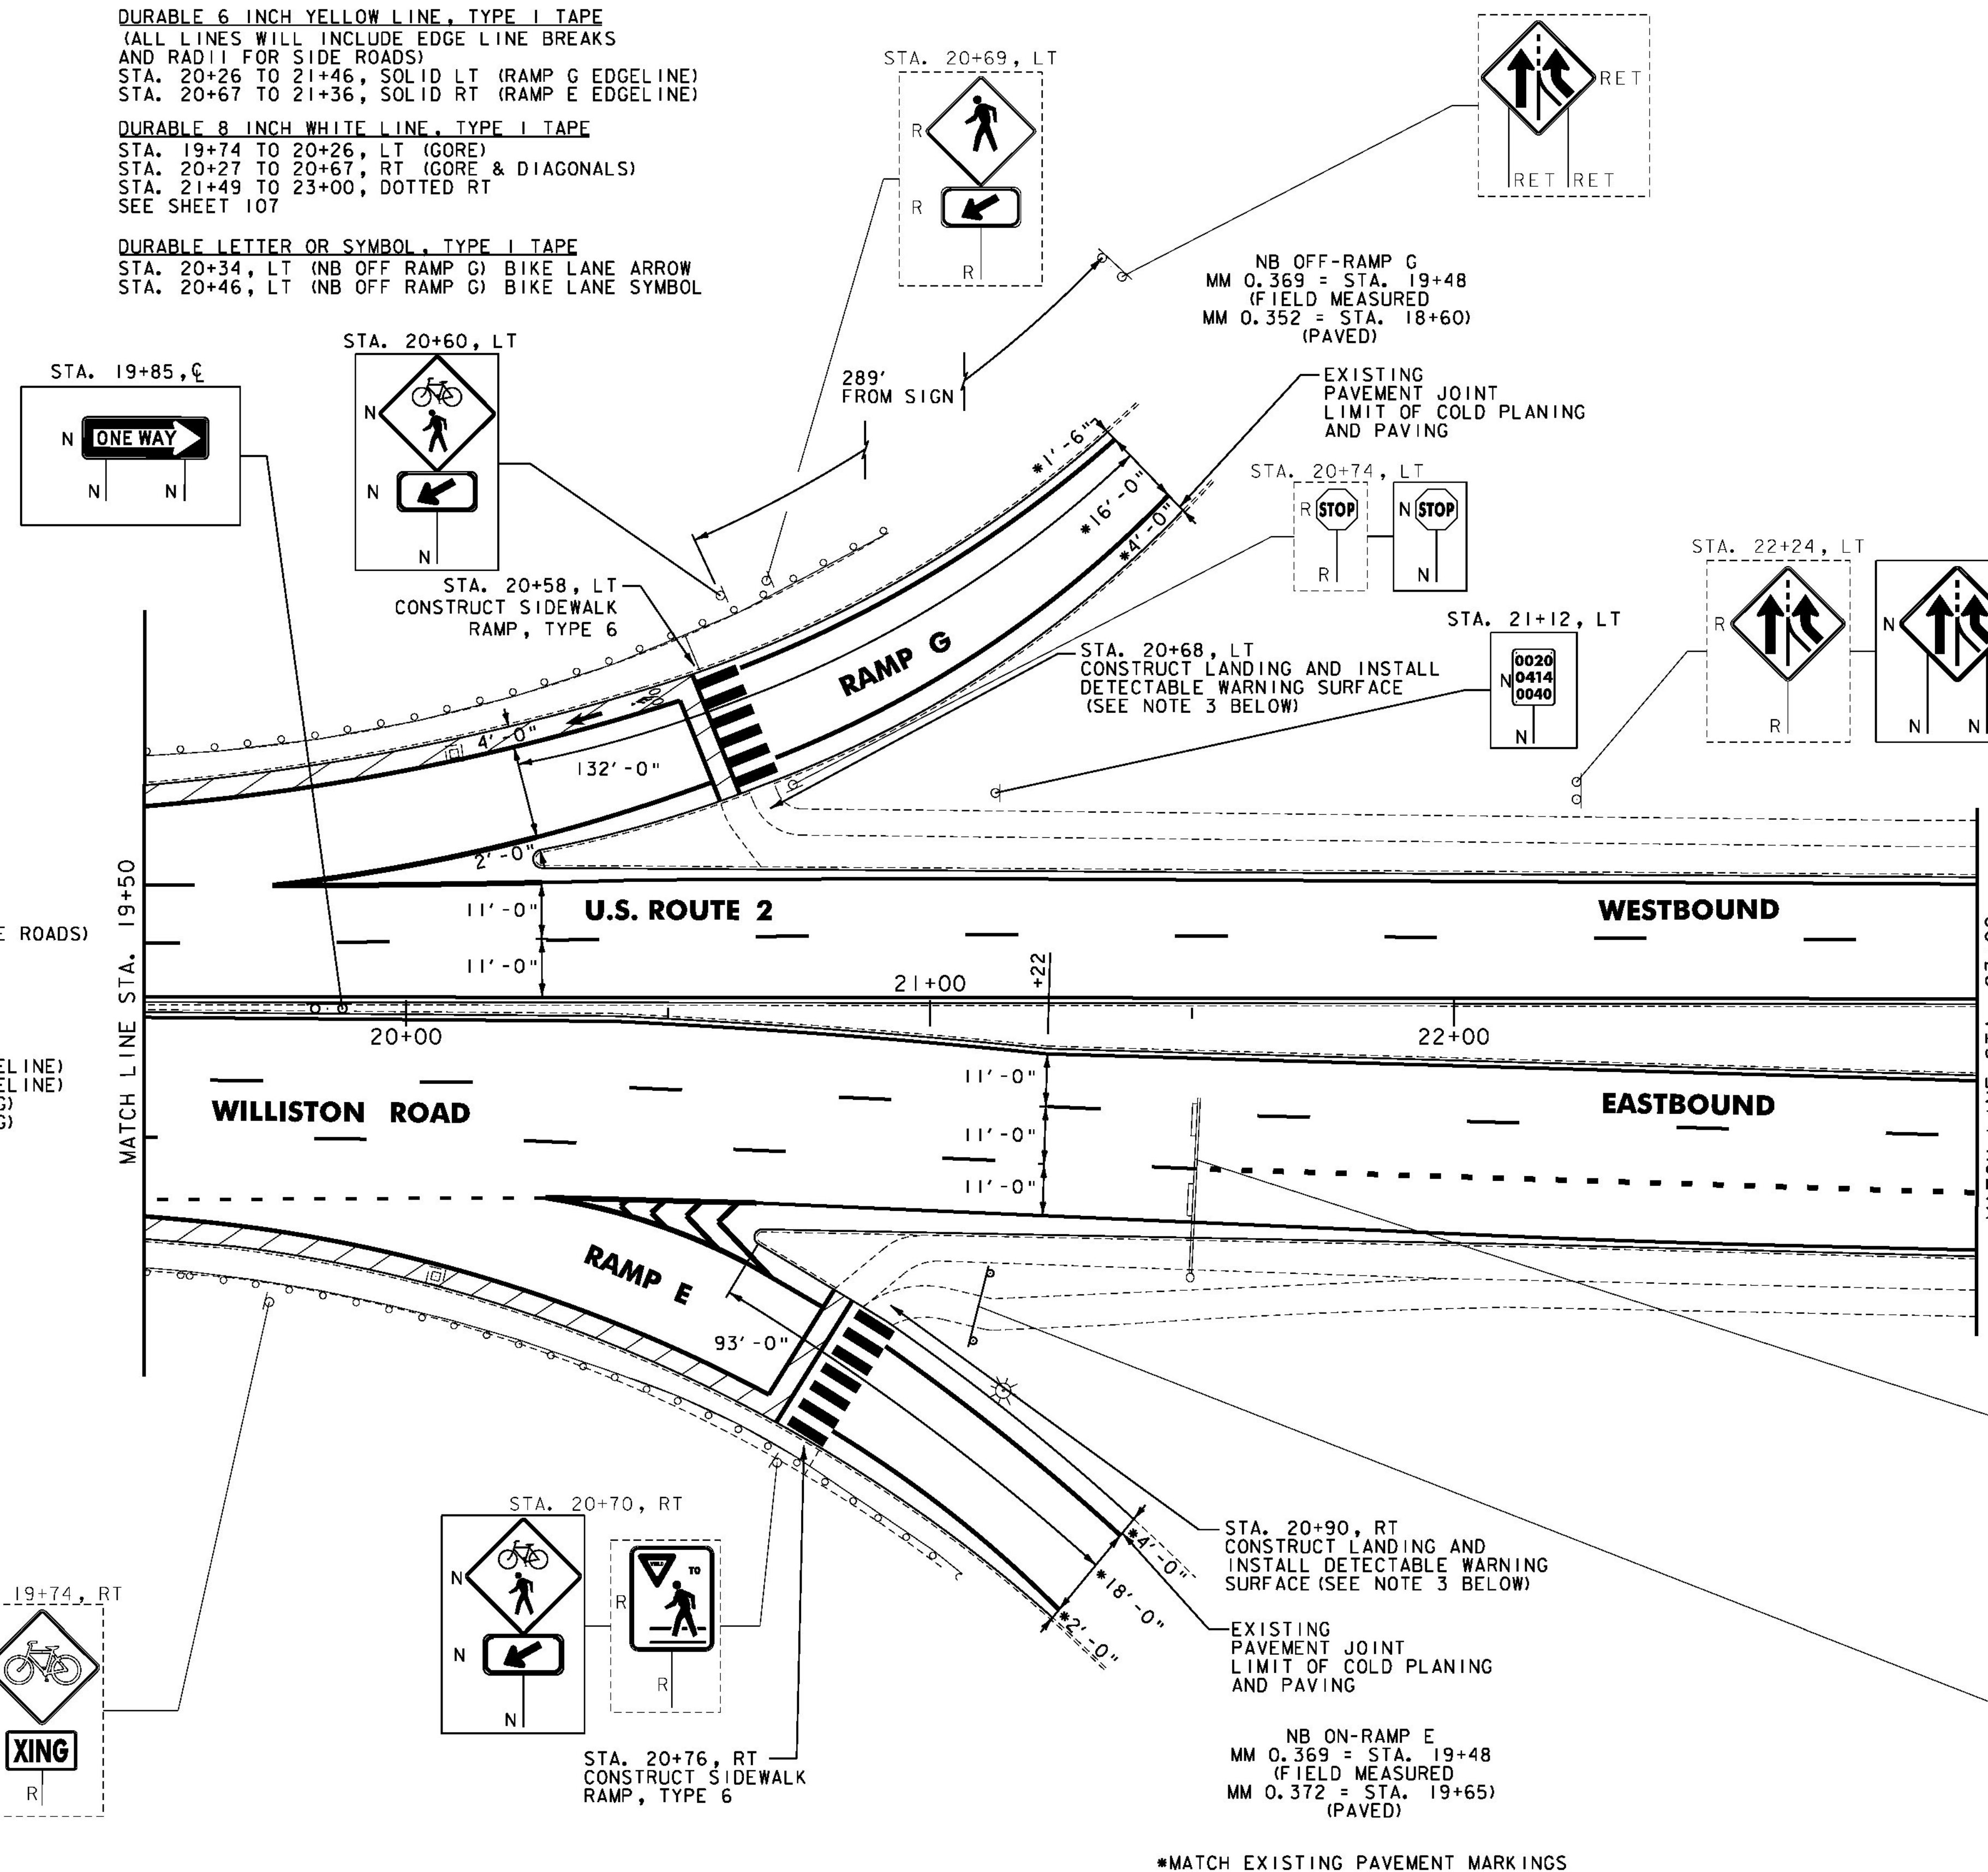

- NOTES:
- FOR LEGENDS, SEE SHEET 13.
 - ALL EXISTING SIGNS NOT SHOWN SHALL BE RETAINED.
 - THE SIDEWALK "LANDINGS" NOTED CONSIST OF THE REMOVAL AND REPLACEMENT OF A SINGLE SLAB OF CONCRETE SIDEWALK IN ORDER TO INSTALL A NEW DETECTABLE WARNING SURFACE.



NOT TO SCALE

PROJECT LAYOUT SHEET #17

PROJECT NAME: BURLINGTON-SOUTH BURLINGTON
PROJECT NUMBER: NH 2624(I)

FILE NAME: p06d216.dgn
PROJECT LEADER: JLL
DESIGNED BY: STANTEC
IPARM FILE: p06d216i17.i

PLOT DATE: 2/7/2012
DRAWN BY: STANTEC
CHECKED BY: STANTEC
SHEET 30 OF 108