

REHAB.
 DIS, CBS OR MHS, CLASS I, II OR III
 SEE SHEET 105

DURABLE 4 INCH WHITE LINE, TYPE I TAPE
 (ALL LINES WILL INCLUDE EDGE LINE BREAKS
 AND RADI FOR SIDE ROADS)
 STA. 48+00 TO 48+06, SOLID LT & RT
 STA. 48+00 TO 52+00, DASHED LT & RT

DURABLE 4 INCH YELLOW LINE, TYPE I TAPE
 (ALL LINES WILL INCLUDE C BREAKS FOR SIDE ROADS)
 STA. 48+00 TO 48+06, SOLID LT & RT
 STA. 48+06 TO 49+86, DOUBLE SOLID LT & RT
 STA. 49+86 TO 52+00, SOLID LT & RT

DURABLE 8 INCH YELLOW LINE, TYPE I TAPE
 STA. 49+18 TO 49+83, C (DIAGONALS)
 SEE SHEET 107

TEMPORARY 4 INCH WHITE LINE, PAINT
 (ALL LINES WILL INCLUDE EDGE LINE BREAKS
 AND RADI FOR SIDE ROADS)
 STA. 48+00 TO 48+06, SOLID LT & RT
 STA. 48+00 TO 52+00, DASHED LT & RT


TEMPORARY 4 INCH YELLOW LINE, PAINT
 (ALL LINES WILL INCLUDE C BREAKS FOR SIDE ROADS)
 STA. 48+00 TO 48+06, SOLID LT & RT
 STA. 48+06 TO 49+86, DOUBLE SOLID LT & RT
 STA. 49+86 TO 52+00, SOLID LT & RT

TEMPORARY 8 INCH YELLOW LINE, PAINT
 STA. 49+18 TO 49+83, C (DIAGONALS)
 SEE SHEET 107

PAINTED CURB
 STA. 49+85 TO 50+15, LT & RT

REMOVING SIGNS
 AS SHOWN - 10

ERECTING SALVAGED SIGNS
 AS SHOWN - 1

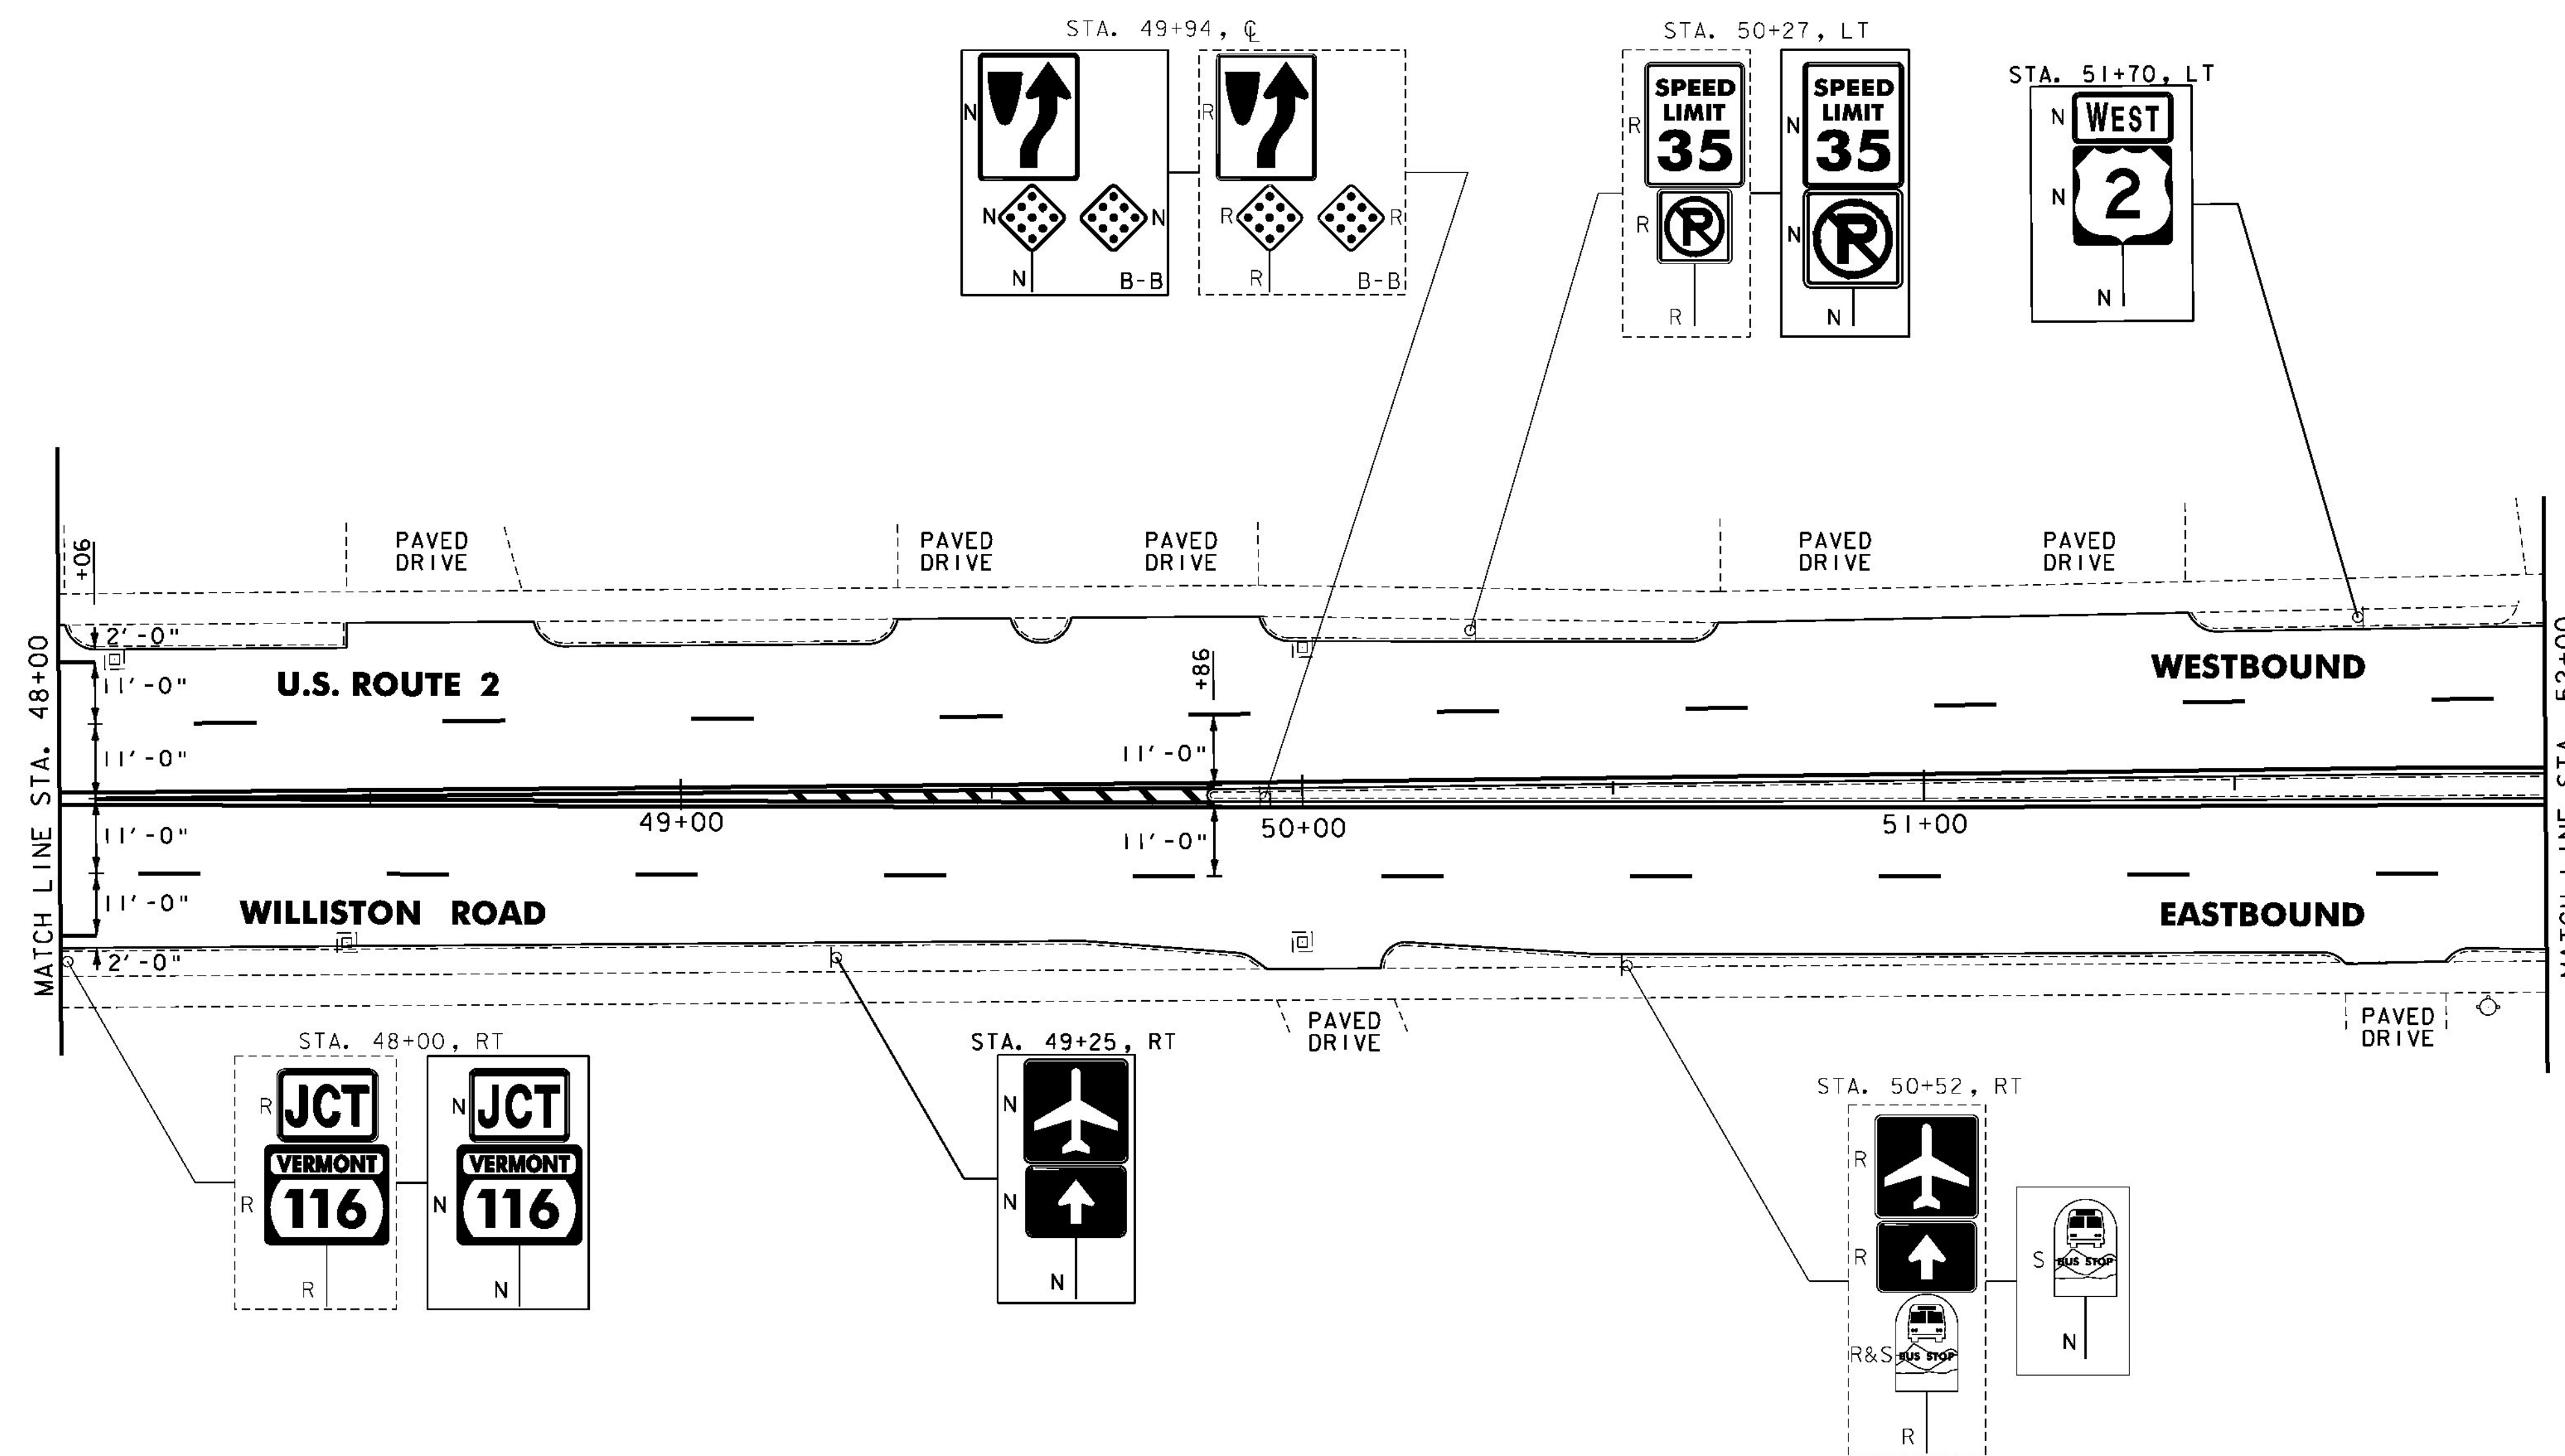

- NOTES:
- FOR LEGENDS, SEE SHEET 13.
 - ALL EXISTING SIGNS NOT SHOWN SHALL BE RETAINED.



NOT TO SCALE

PROJECT LAYOUT SHEET #24

PROJECT NAME: BURLINGTON-SOUTH BURLINGTON	PLOT DATE: 2/7/2012
PROJECT NUMBER: NH 2624(I)	DRAWN BY: STANTEC
FILE NAME: p06d216.dgn	CHECKED BY: STANTEC
PROJECT LEADER: JLL	SHEET 38 OF 108
DESIGNED BY: STANTEC	
IPARM FILE: p06d216124.i	