

REHAB.
Dts, CRs OR MHS, CLASS I, II OR III
SEE SHEET 105

VERTICAL GRANITE CURB

STA. 61+81, RT
STA. 61+91, LT
STA. 62+36, RT

REMOVAL OF EXISTING CURB

STA. 61+81, RT
STA. 61+91, LT
STA. 62+36, RT

PORTLAND CEMENT CONCRETE SIDEWALK, 5 INCH

STA. 61+81, RT
STA. 61+91, LT
STA. 62+36, RT
STA. 62+48, LT

DETECTABLE WARNING SURFACE

STA. 61+81, RT
STA. 61+91, LT
STA. 62+36, RT
STA. 62+48, LT

ADJUST ELEVATION OF VALVE BOX
SEE SHEET 105

DURABLE 4 INCH WHITE LINE, TYPE I TAPE
(ALL LINES WILL INCLUDE EDGE LINE BREAKS AND RADII FOR SIDE ROADS)
STA. 60+00 TO 64+50, SOLID LT & RT
STA. 60+00 TO 64+50, DASHED LT & RT
STA. 62+08, DOUBLE SOLID RT (DAVIS PARKWAY)
STA. 62+19, DOUBLE SOLID LT (PINETREE TER.)

DURABLE 4 INCH YELLOW LINE, TYPE I TAPE
(ALL LINES WILL INCLUDE $\frac{1}{2}$ BREAKS FOR SIDE ROADS)
STA. 60+00 TO 64+50, SOLID LT & RT
STA. 62+08, DOUBLE SOLID RT (DAVIS PARKWAY)
STA. 62+19, DOUBLE SOLID LT (PINETREE TER.)

DURABLE 24 INCH STOP BAR, TYPE I TAPE
STA. 62+08, RT (DAVIS PARKWAY)
STA. 62+19, LT (PINETREE TER.)

DURABLE LETTER OR SYMBOL, TYPE I TAPE
STA. 62+08, RT (DAVIS PARKWAY) "STOP"
STA. 62+19, LT (PINETREE TER.) "STOP"

DURABLE CROSSWALK MARKING, TYPE I TAPE
STA. 62+08, RT (DAVIS PARKWAY)
STA. 62+19, LT (PINETREE TER.)

TEMPORARY 4 INCH WHITE LINE, PAINT
(ALL LINES WILL INCLUDE EDGE LINE BREAKS AND RADII FOR SIDE ROADS)
STA. 60+00 TO 64+50, SOLID LT & RT
STA. 60+00 TO 64+50, DASHED LT & RT
STA. 62+08, DOUBLE SOLID RT (DAVIS PARKWAY)
STA. 62+19, DOUBLE SOLID LT (PINETREE TER.)


TEMPORARY 4 INCH YELLOW LINE, PAINT
(ALL LINES WILL INCLUDE $\frac{1}{2}$ BREAKS FOR SIDE ROADS)
STA. 60+00 TO 64+50, SOLID LT & RT
STA. 62+08, DOUBLE SOLID RT (DAVIS PARKWAY)
STA. 62+19, DOUBLE SOLID LT (PINETREE TER.)

TEMPORARY 24 INCH STOP BAR, PAINT
STA. 62+08, RT (DAVIS PARKWAY)
STA. 62+19, LT (PINETREE TER.)

TEMPORARY LETTER OR SYMBOL, PAINT
STA. 62+08, RT (DAVIS PARKWAY) "STOP"
STA. 62+19, LT (PINETREE TER.) "STOP"

TEMPORARY CROSSWALK MARKING, PAINT
STA. 62+08, RT (DAVIS PARKWAY)
STA. 62+19, LT (PINETREE TER.)

REMOVING SIGNS
AS SHOWN - 8

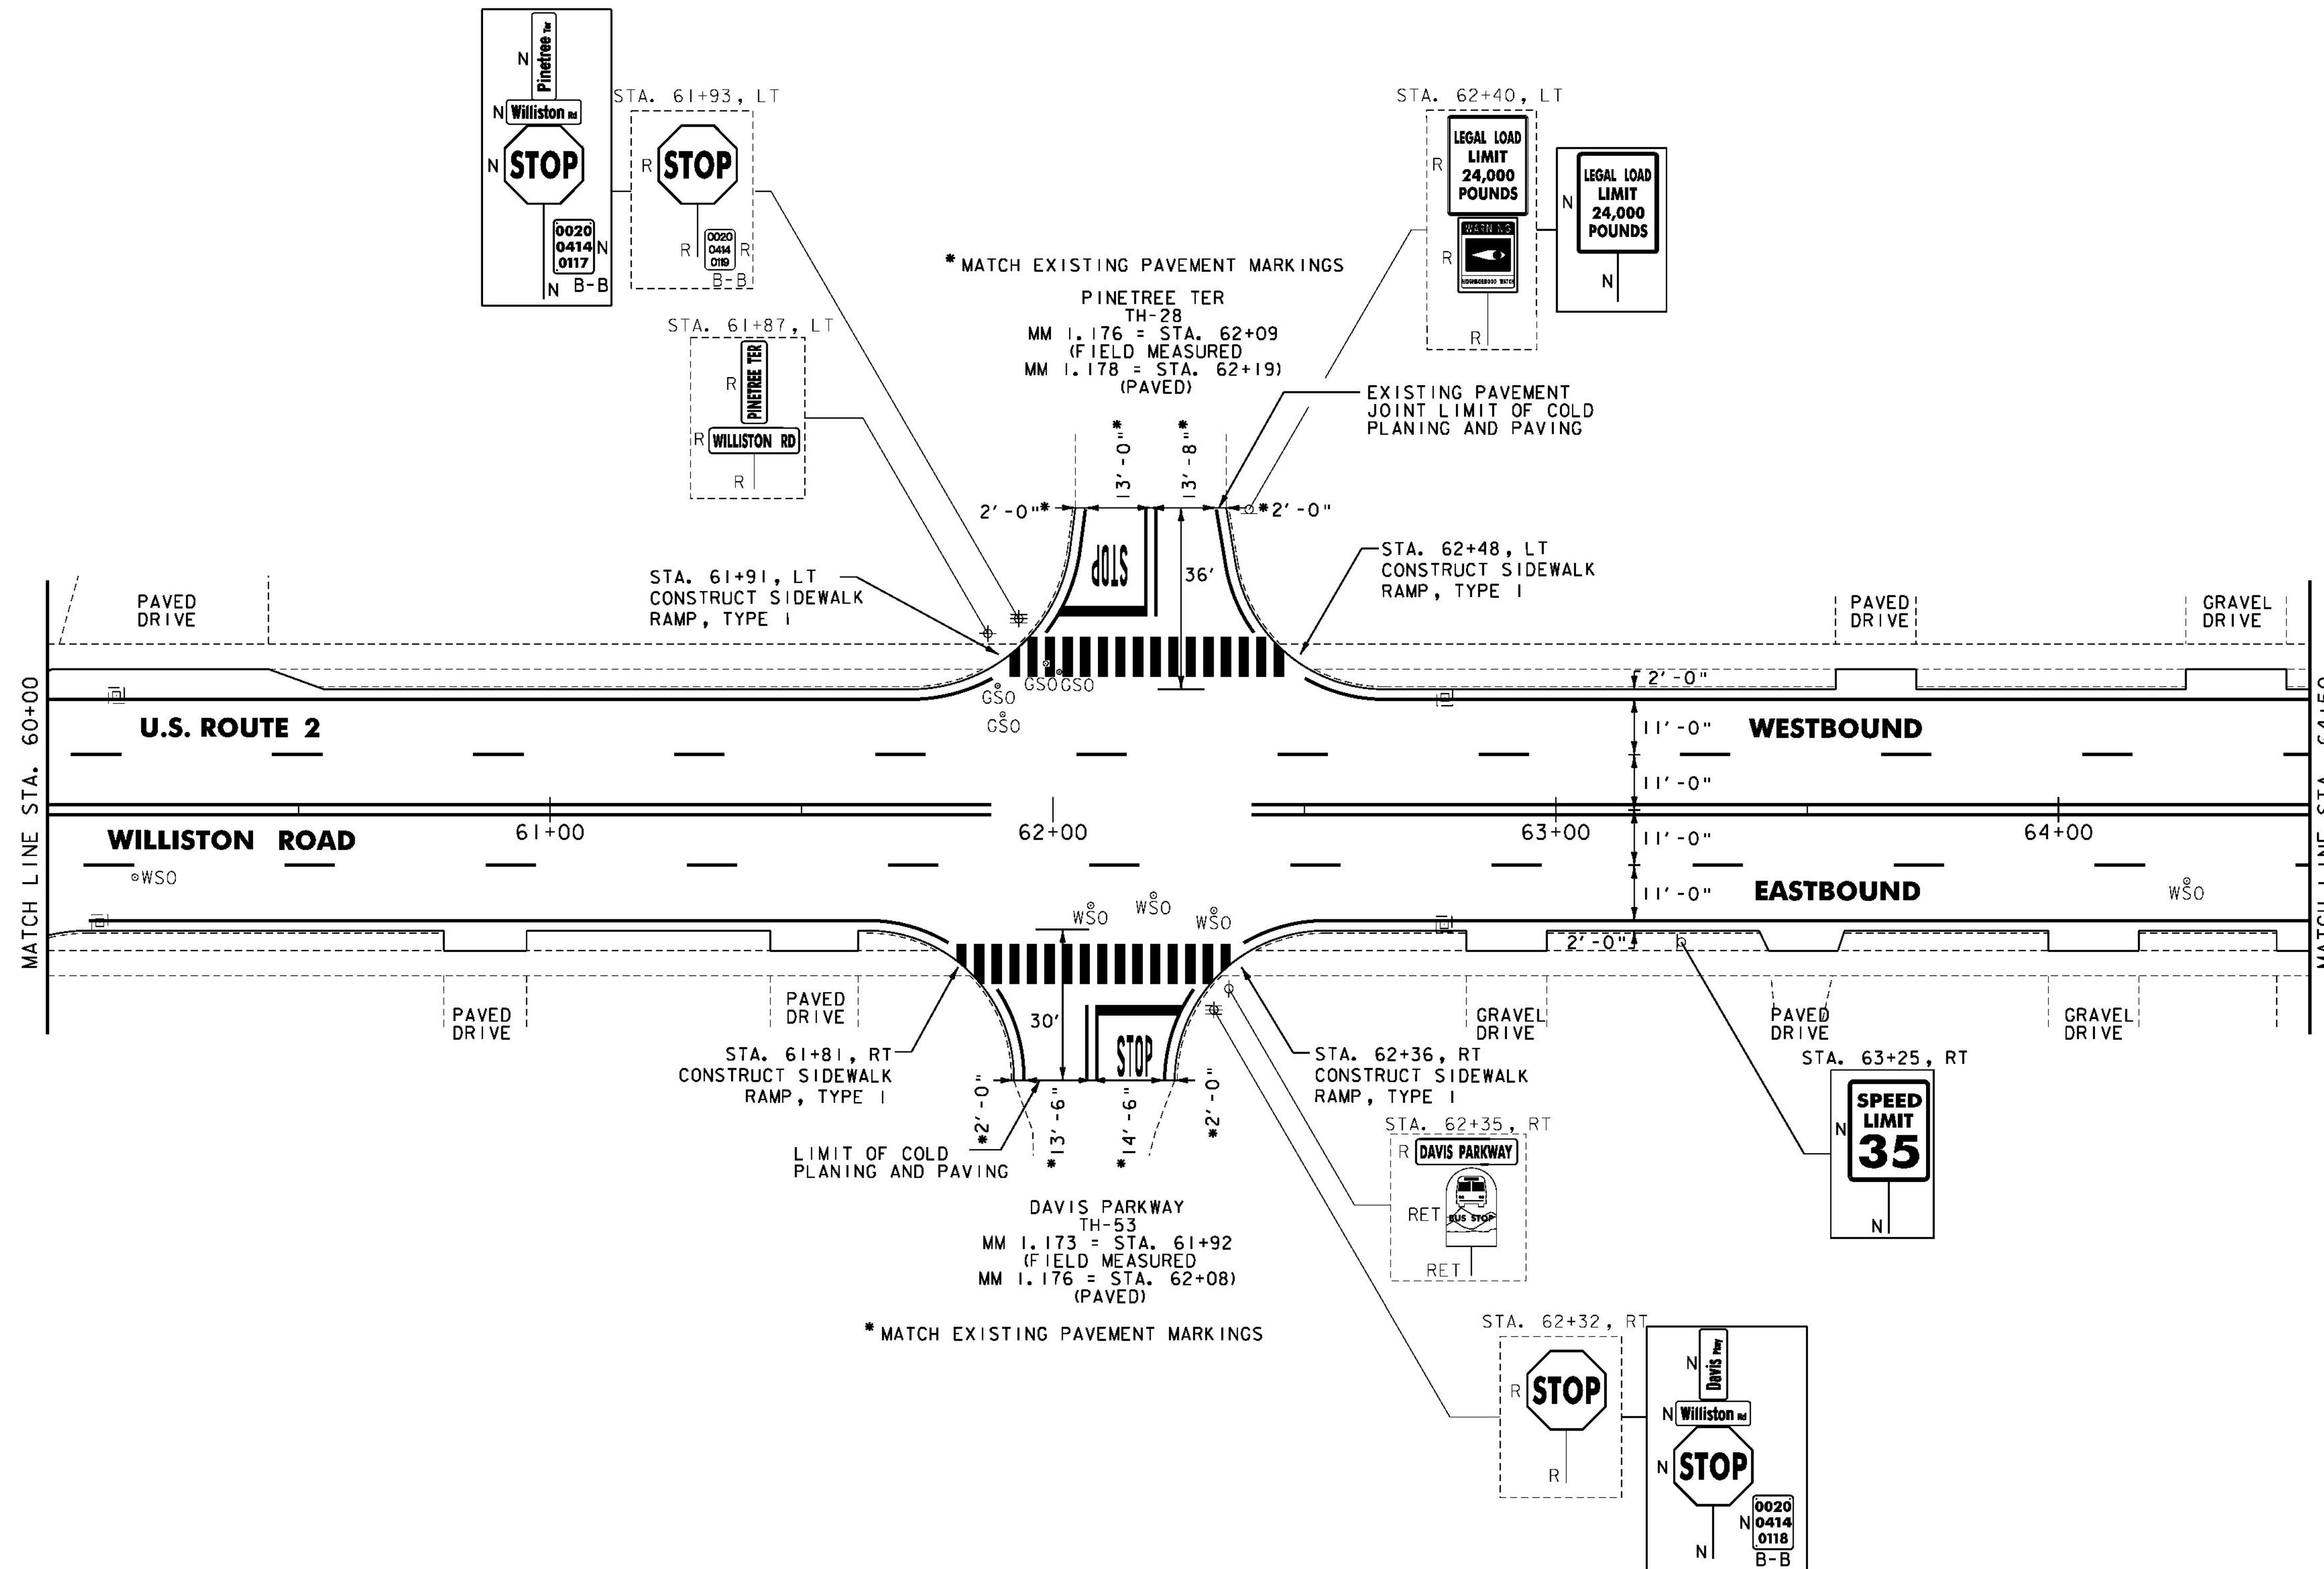

- NOTES:
- FOR LEGENDS, SEE SHEET 13.
 - ALL EXISTING SIGNS NOT SHOWN SHALL BE RETAINED.
 - THE SIDEWALK "LANDINGS" NOTED CONSIST OF THE REMOVAL AND REPLACEMENT OF A SINGLE SLAB OF CONCRETE SIDEWALK IN ORDER TO INSTALL A NEW DETECTABLE WARNING SURFACE.



PROJECT LAYOUT SHEET #27

PROJECT NAME:	BURLINGTON-SOUTH BURLINGTON
PROJECT NUMBER:	NH 2624(I)
FILE NAME:	p06d216.dgn
PROJECT LEADER:	JLL
DESIGNED BY:	STANTEC
IPARM FILE:	p06d216127.i
PLOT DATE:	2/7/2012
DRAWN BY:	STANTEC
CHECKED BY:	STANTEC
SHEET	41 OF 108

NOT TO SCALE