




LOCATION: BURLINGTON:
 STA. 0+35, RT
 STA. 6+23, LT
 STA. 8+21, RT
 COLOR: WHITE BORDER AND TEXT (RETROREFLECTIVE)
 GREEN BACKGROUND (RETROREFLECTIVE)
 MATERIAL: PER THE TABLE ON SHEET 90

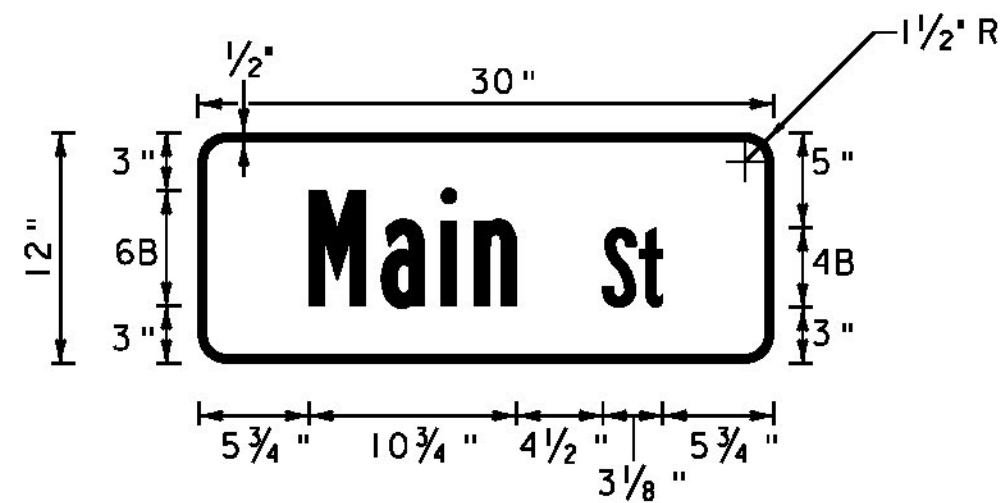


LOCATION: BURLINGTON:
 STA. 12+23, LT
 STA. 16+47, LT
 STA. 23+90, RT
 STA. 29+10, RT
 STA. 37+92, LT
 STA. 40+00, LT
 STA. 40+55, RT
 STA. 43+97, RT
 COLOR: WHITE BORDER AND TEXT (RETROREFLECTIVE)
 GREEN BACKGROUND (RETROREFLECTIVE)
 MATERIAL: PER THE TABLE ON SHEET 90

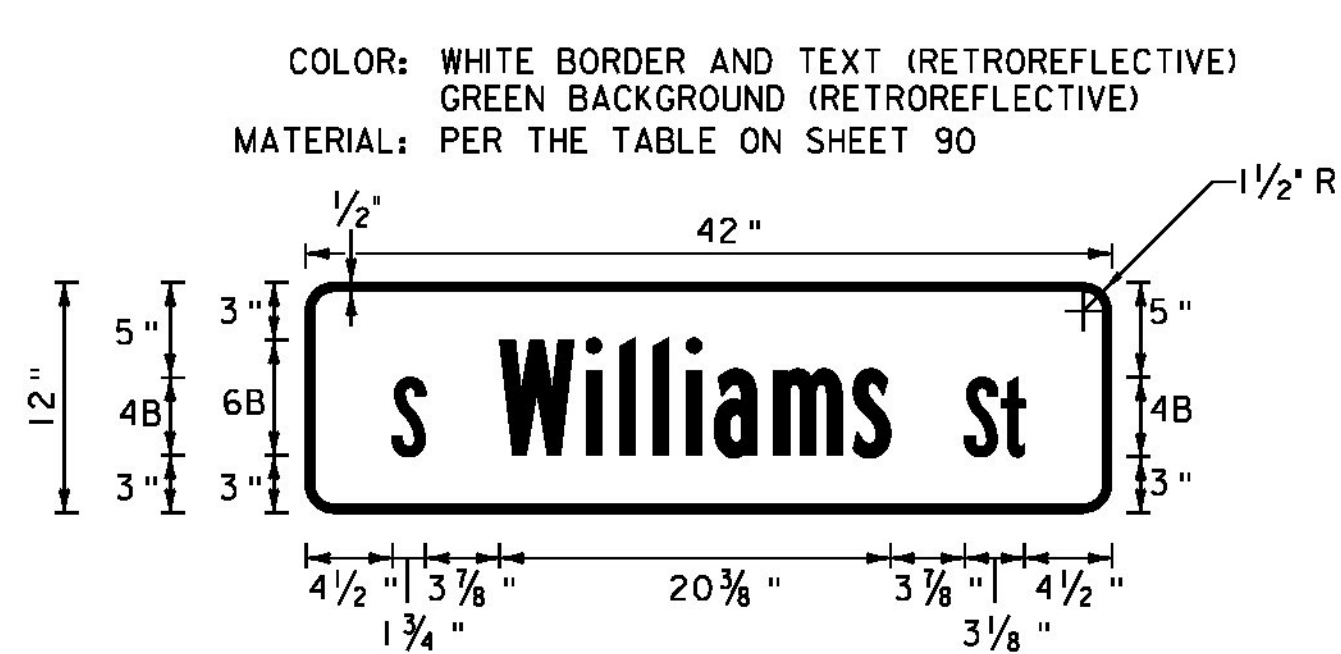


LOCATION: BURLINGTON:
 STA. 6+23, LT
 COLOR: WHITE BORDER AND TEXT (RETROREFLECTIVE)
 GREEN BACKGROUND (RETROREFLECTIVE)
 MATERIAL: PER THE TABLE ON SHEET 90

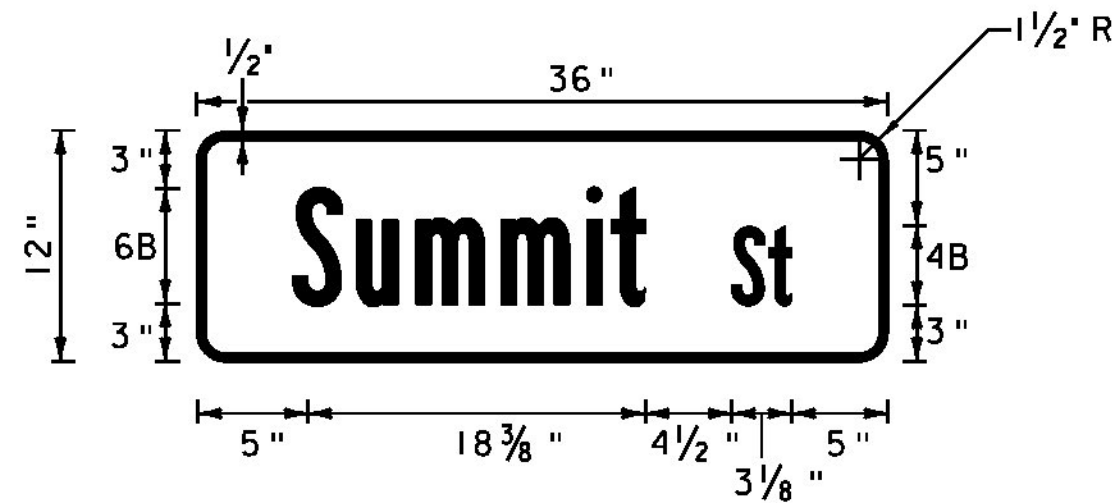


LOCATION: BURLINGTON:
 STA. 8+21, RT
 COLOR: WHITE BORDER AND TEXT (RETROREFLECTIVE)
 GREEN BACKGROUND (RETROREFLECTIVE)
 MATERIAL: PER THE TABLE ON SHEET 90

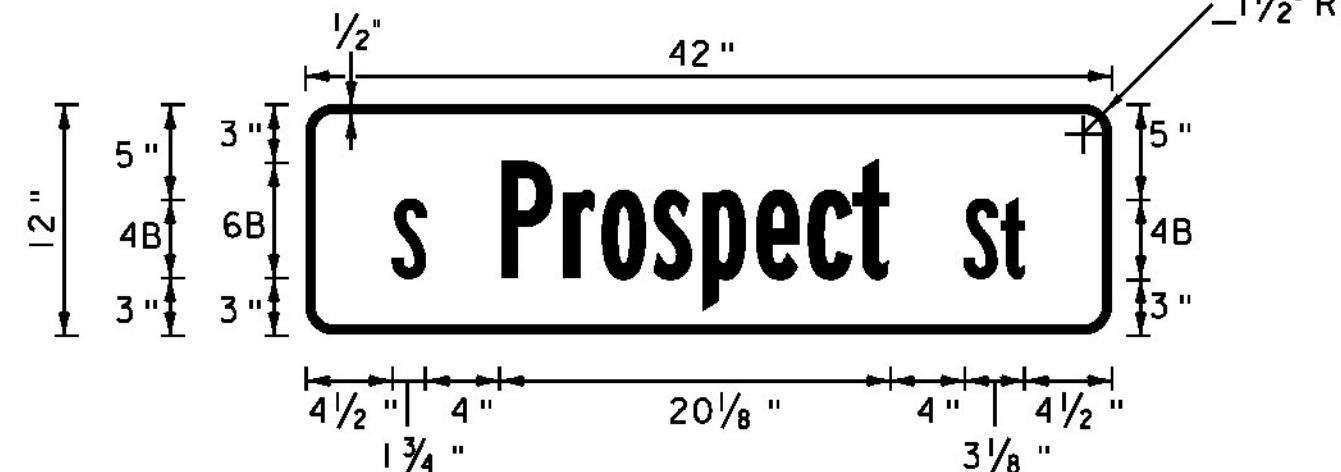


LOCATION: BURLINGTON:
 STA. 12+23, LT
 COLOR: WHITE BORDER AND TEXT (RETROREFLECTIVE)
 GREEN BACKGROUND (RETROREFLECTIVE)
 MATERIAL: PER THE TABLE ON SHEET 90

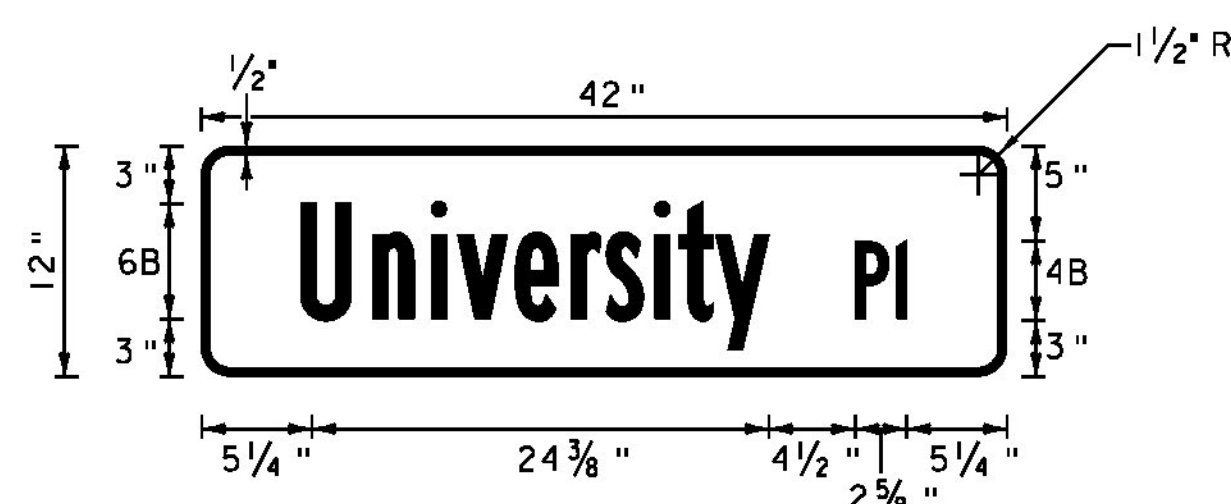


LOCATION: BURLINGTON:
 STA. 16+47, LT
 COLOR: WHITE BORDER AND TEXT (RETROREFLECTIVE)
 GREEN BACKGROUND (RETROREFLECTIVE)
 MATERIAL: PER THE TABLE ON SHEET 90

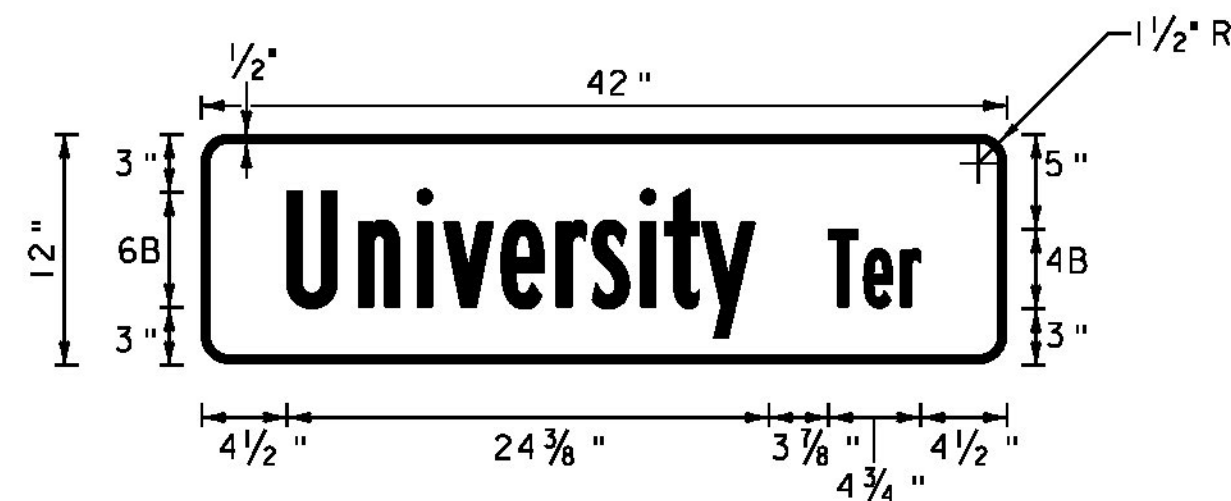


LOCATION: BURLINGTON:
 STA. 23+90, RT
 COLOR: WHITE BORDER AND TEXT (RETROREFLECTIVE)
 GREEN BACKGROUND (RETROREFLECTIVE)
 MATERIAL: PER THE TABLE ON SHEET 90

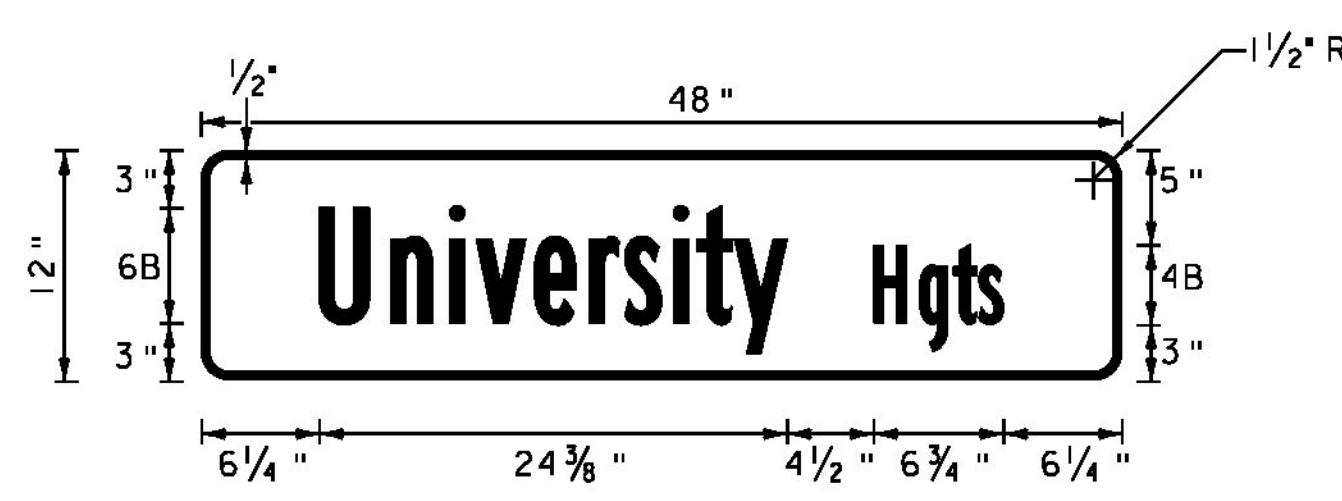


LOCATION: BURLINGTON:
 STA. 29+10, RT
 COLOR: WHITE BORDER AND TEXT (RETROREFLECTIVE)
 GREEN BACKGROUND (RETROREFLECTIVE)
 MATERIAL: PER THE TABLE ON SHEET 90

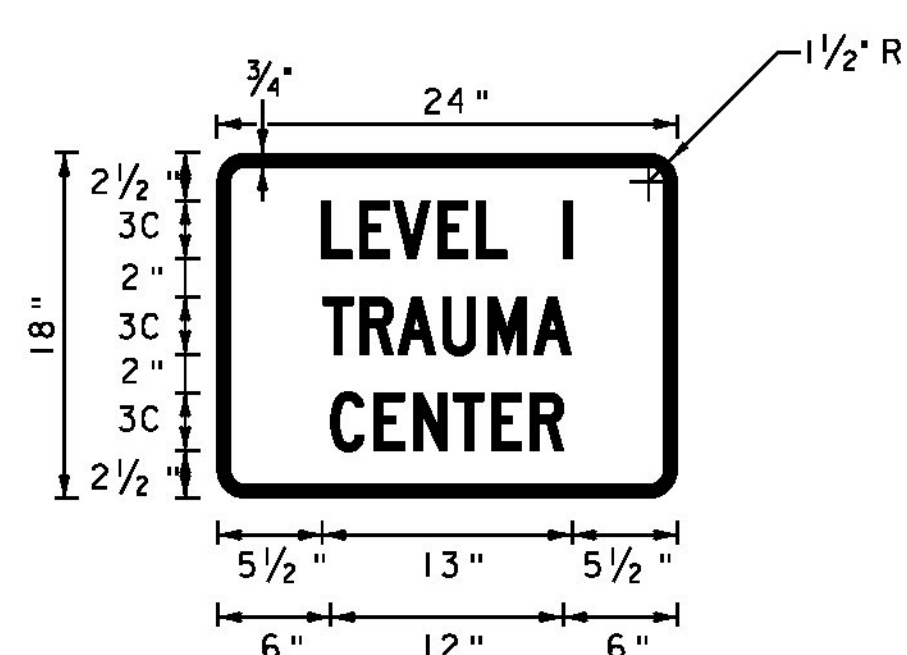


LOCATION: BURLINGTON:
 STA. 36+55, RT
 STA. 39+51, LT
 COLOR: WHITE BORDER AND TEXT (RETROREFLECTIVE)
 BLUE BACKGROUND (RETROREFLECTIVE)
 MATERIAL: PER THE TABLE ON SHEET 90

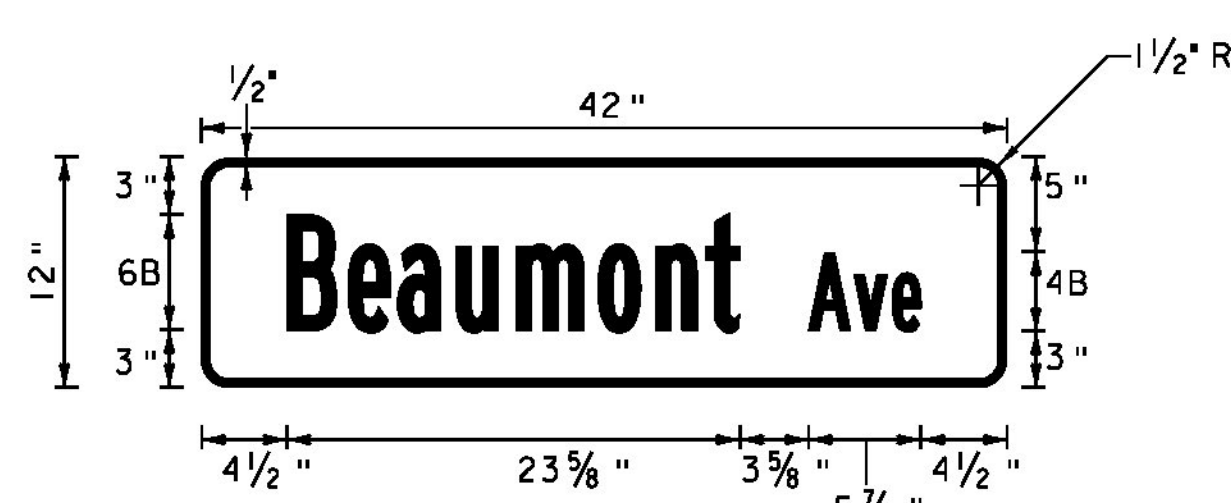


LOCATION: BURLINGTON:
 STA. 37+92, LT
 COLOR: WHITE BORDER AND TEXT (RETROREFLECTIVE)
 GREEN BACKGROUND (RETROREFLECTIVE)
 MATERIAL: PER THE TABLE ON SHEET 90

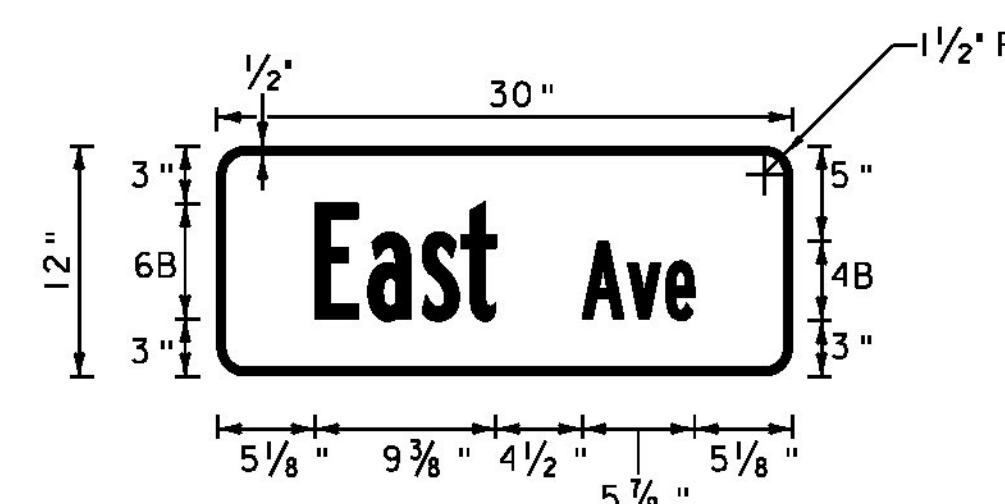


LOCATION: BURLINGTON:
 STA. 40+00, LT
 COLOR: WHITE BORDER AND TEXT (RETROREFLECTIVE)
 GREEN BACKGROUND (RETROREFLECTIVE)
 MATERIAL: PER THE TABLE ON SHEET 90

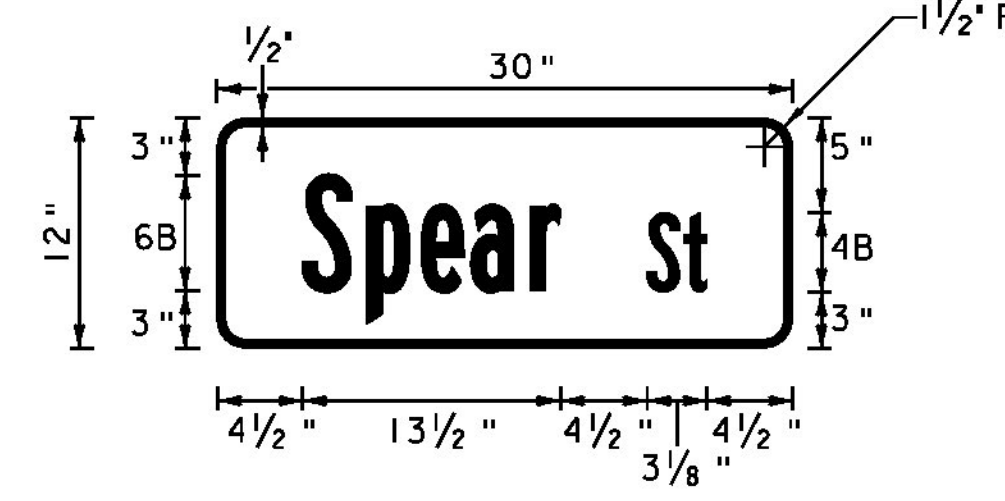

LOCATION: BURLINGTON:
 STA. 40+55, RT
 COLOR: WHITE BORDER AND TEXT (RETROREFLECTIVE)
 GREEN BACKGROUND (RETROREFLECTIVE)
 MATERIAL: PER THE TABLE ON SHEET 90

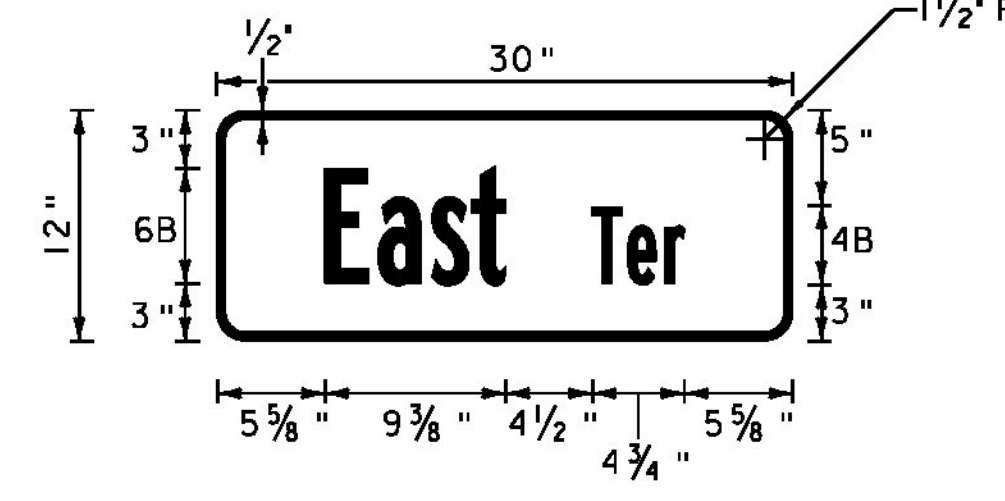


LOCATION: BURLINGTON:
 STA. 43+97, RT
 COLOR: WHITE BORDER AND TEXT (RETROREFLECTIVE)
 GREEN BACKGROUND (RETROREFLECTIVE)
 MATERIAL: PER THE TABLE ON SHEET 90

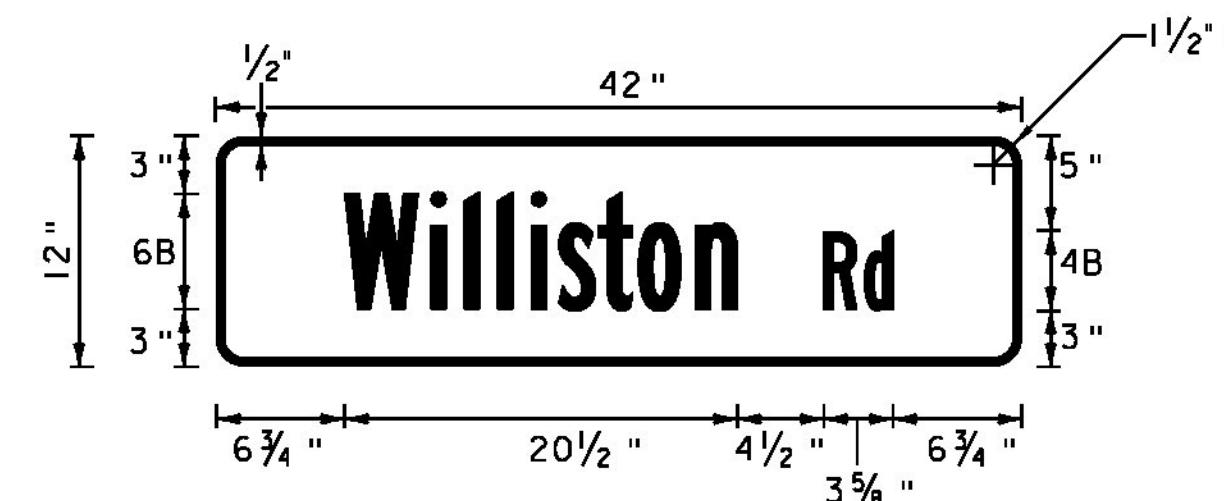


LOCATION: SOUTH BURLINGTON:
 STA. 26+80, RT
 STA. 36+13, RT
 STA. 46+56, LT
 STA. 47+33, RT
 STA. 52+45, LT
 STA. 53+70, RT
 STA. 54+52, RT
 STA. 59+82, RT
 STA. 61+93, LT
 STA. 62+32, RT
 STA. 67+33, RT
 STA. 71+92, RT
 STA. 76+90, LT
 STA. 78+38, RT
 STA. 83+20, LT
 STA. 88+50, LT
 STA. 99+62, LT
 STA. 101+16, RT
 STA. 14+66, LT
 STA. 120+46, RT
 COLOR: WHITE BORDER AND TEXT (RETROREFLECTIVE)
 BLUE BACKGROUND (RETROREFLECTIVE)
 MATERIAL: PER THE TABLE ON SHEET 90


LOCATION: SOUTH BURLINGTON:
 STA. 26+80, RT
 STA. 36+13, RT
 STA. 46+56, LT
 STA. 47+33, RT
 STA. 52+45, LT
 STA. 53+70, RT
 STA. 54+52, RT
 STA. 59+82, RT
 STA. 61+93, LT
 STA. 62+32, RT
 STA. 67+33, RT
 STA. 71+92, RT
 STA. 76+90, LT
 STA. 78+38, RT
 STA. 83+20, LT
 STA. 88+50, LT
 STA. 99+62, LT
 STA. 101+16, RT
 STA. 14+66, LT
 STA. 120+46, RT
 COLOR: WHITE BORDER AND TEXT (RETROREFLECTIVE)
 BLUE BACKGROUND (RETROREFLECTIVE)
 MATERIAL: PER THE TABLE ON SHEET 90

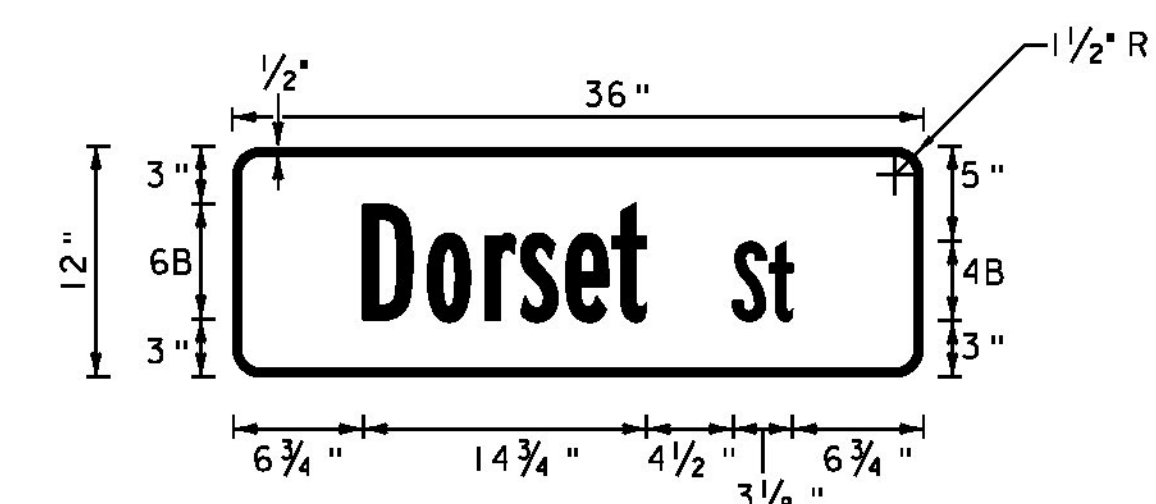


LOCATION: SOUTH BURLINGTON:
 STA. 26+80, RT
 COLOR: WHITE BORDER AND TEXT (RETROREFLECTIVE)
 BLUE BACKGROUND (RETROREFLECTIVE)
 MATERIAL: PER THE TABLE ON SHEET 90

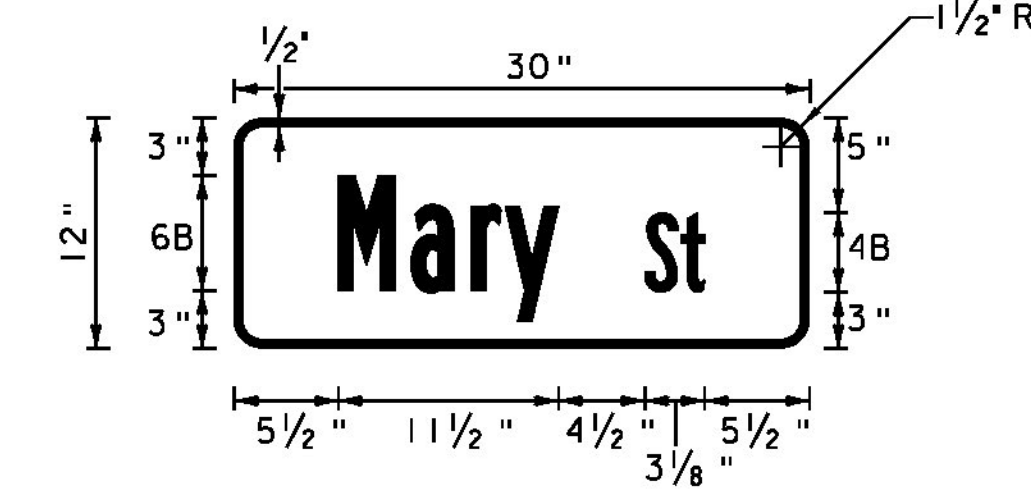

LOCATION: SOUTH BURLINGTON:
 STA. 36+13, RT
 COLOR: WHITE BORDER AND TEXT (RETROREFLECTIVE)
 BLUE BACKGROUND (RETROREFLECTIVE)
 MATERIAL: PER THE TABLE ON SHEET 90

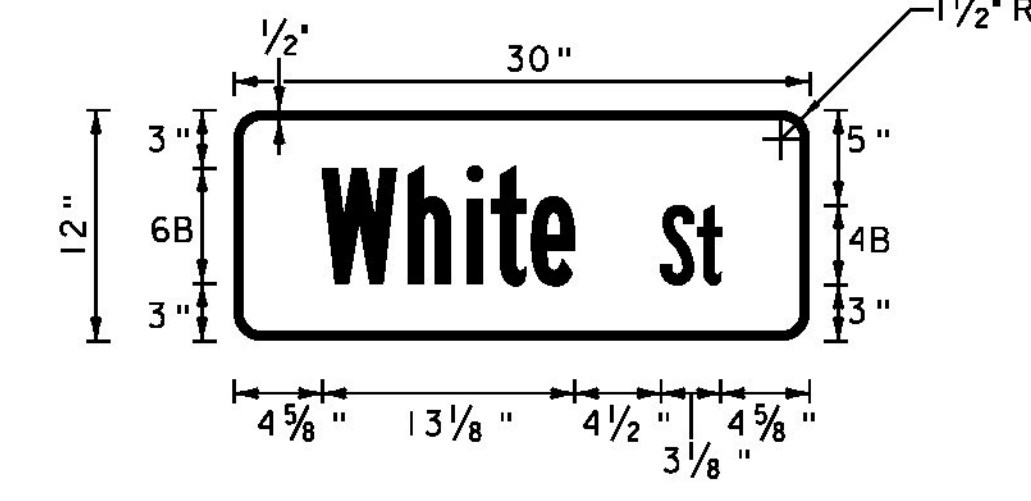

LOCATION: SOUTH BURLINGTON:
 STA. 46+56, LT
 COLOR: WHITE BORDER AND TEXT (RETROREFLECTIVE)
 BLUE BACKGROUND (RETROREFLECTIVE)
 MATERIAL: PER THE TABLE ON SHEET 90

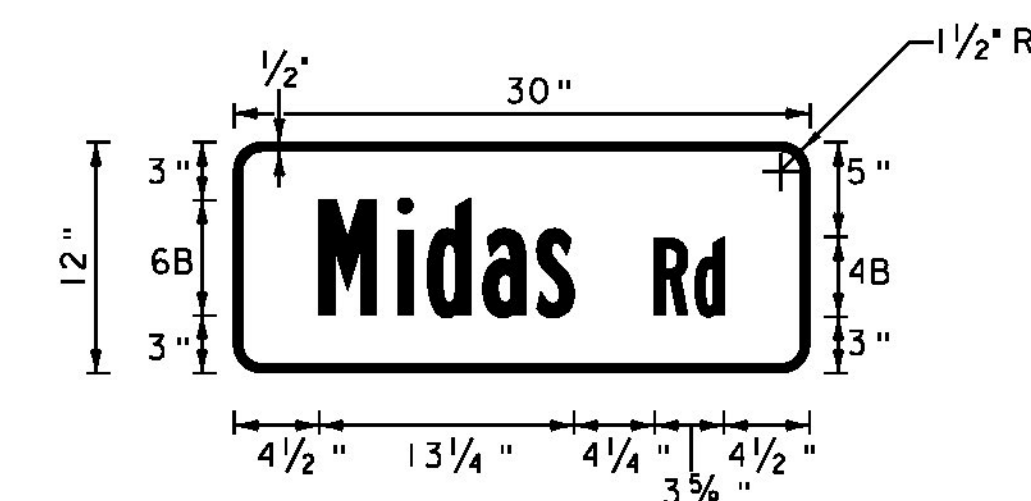

LOCATION: SOUTH BURLINGTON:
 STA. 47+33, RT
 COLOR: WHITE BORDER AND TEXT (RETROREFLECTIVE)
 BLUE BACKGROUND (RETROREFLECTIVE)
 MATERIAL: PER THE TABLE ON SHEET 90

NOT TO SCALE

NOTE: SEE TRAFFIC SIGN NOTES ON SHEET 90.

**TRAFFIC
 SIGN
 DETAIL
 SHEET #1**

PROJECT NAME: BURLINGTON-SOUTH BURLINGTON
 PROJECT NUMBER: NH 2624(I)
 FILE NAME: p06d216.dgn
 PROJECT LEADER:
 DESIGNED BY: STANTEC
 IPARM FILE: p06d216std01.i
 PLOT DATE: 2/7/2012
 DRAWN BY: STANTEC
 CHECKED BY: STANTEC
 SHEET 88 OF 108

