

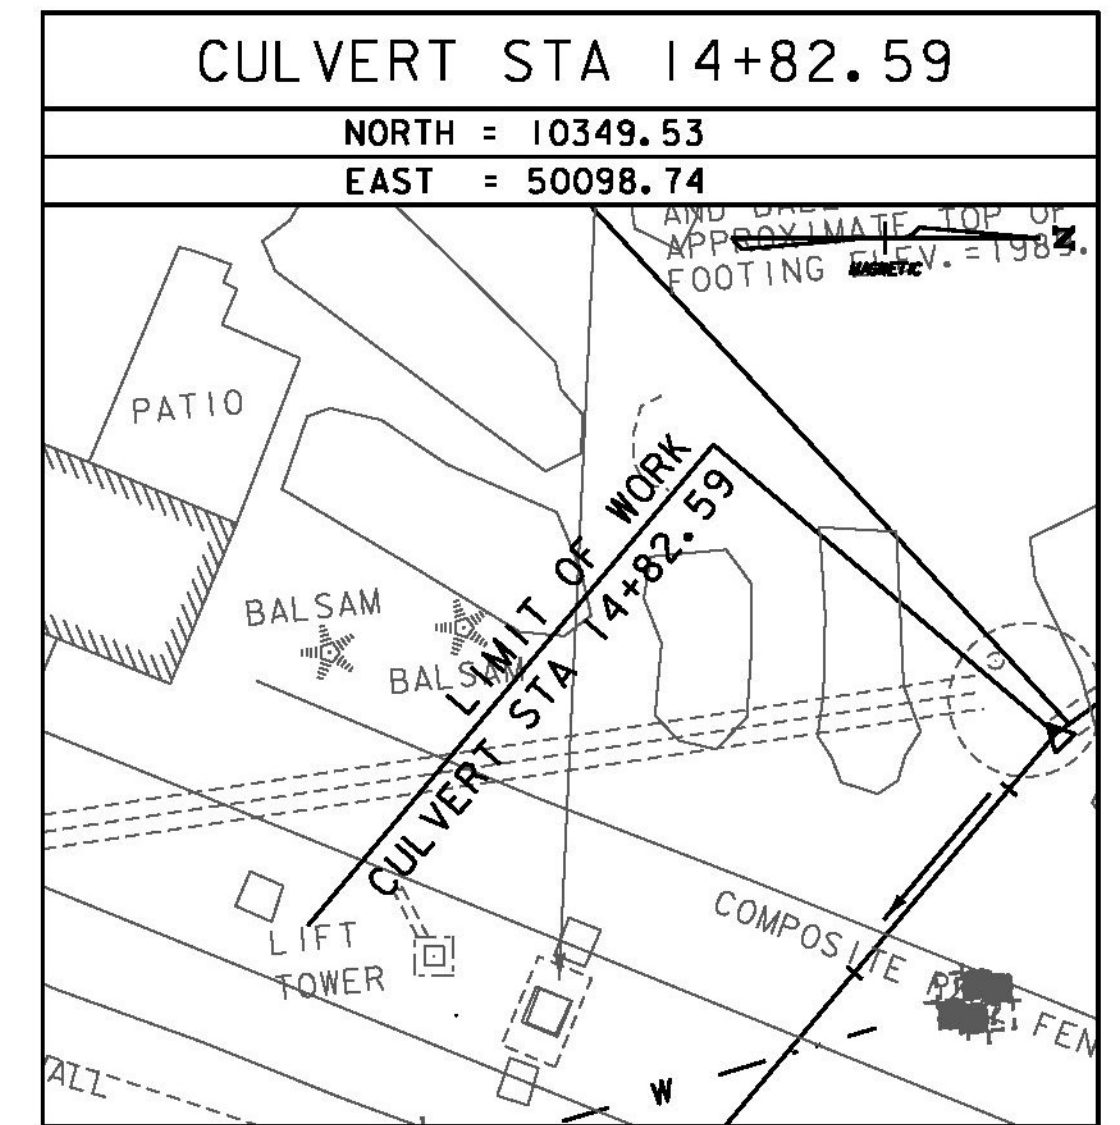
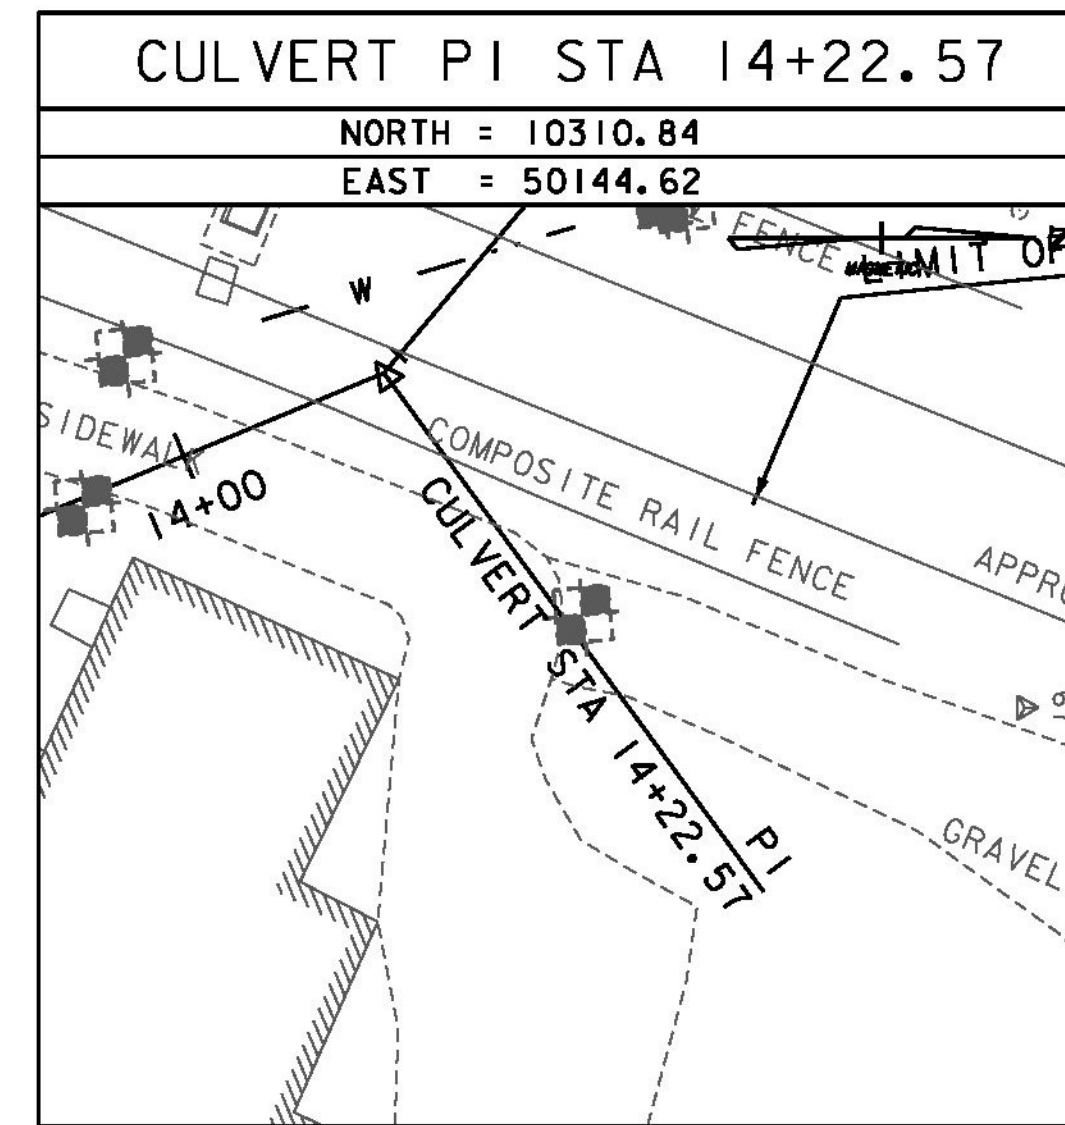
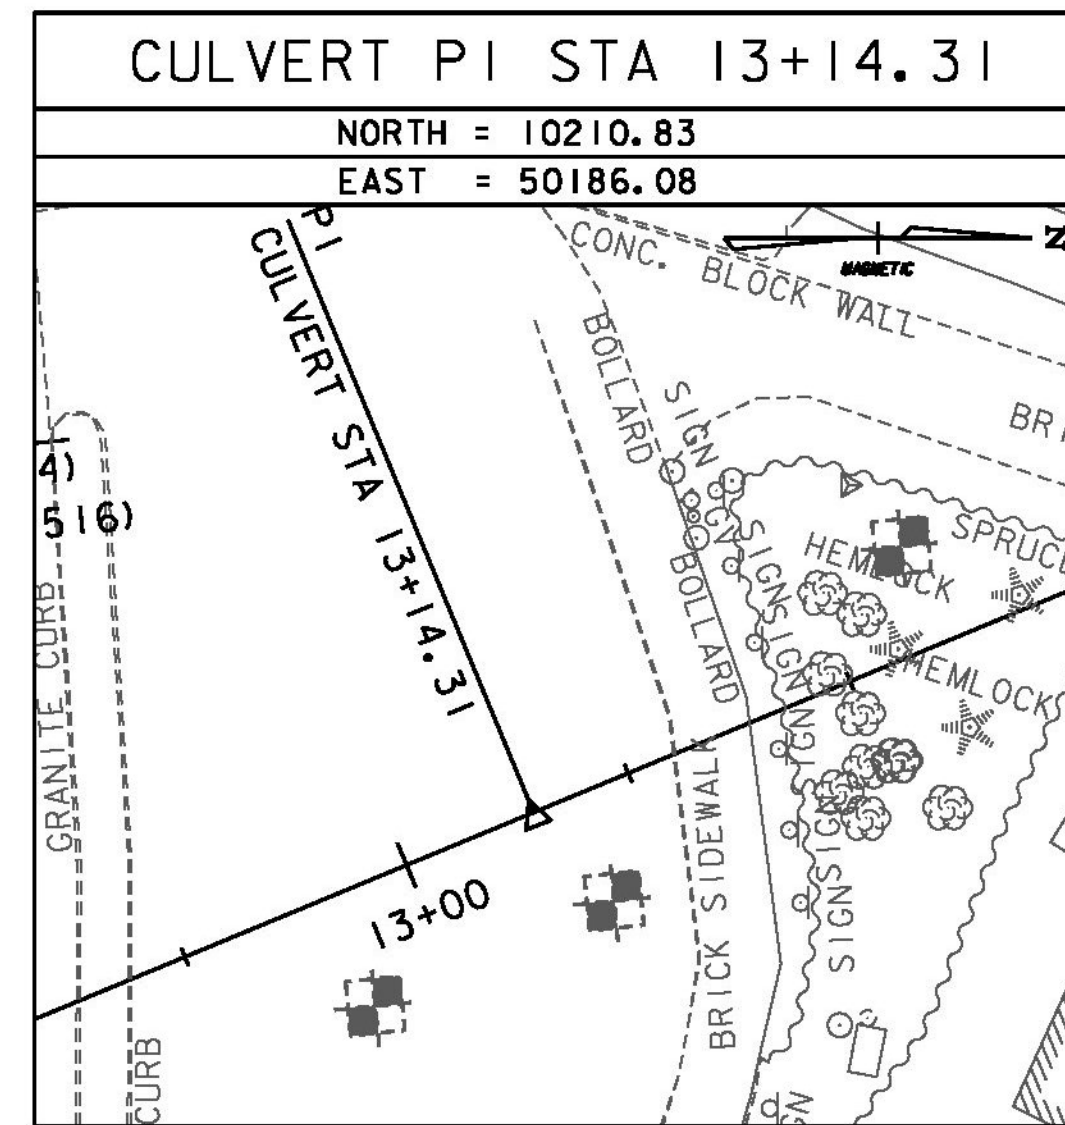
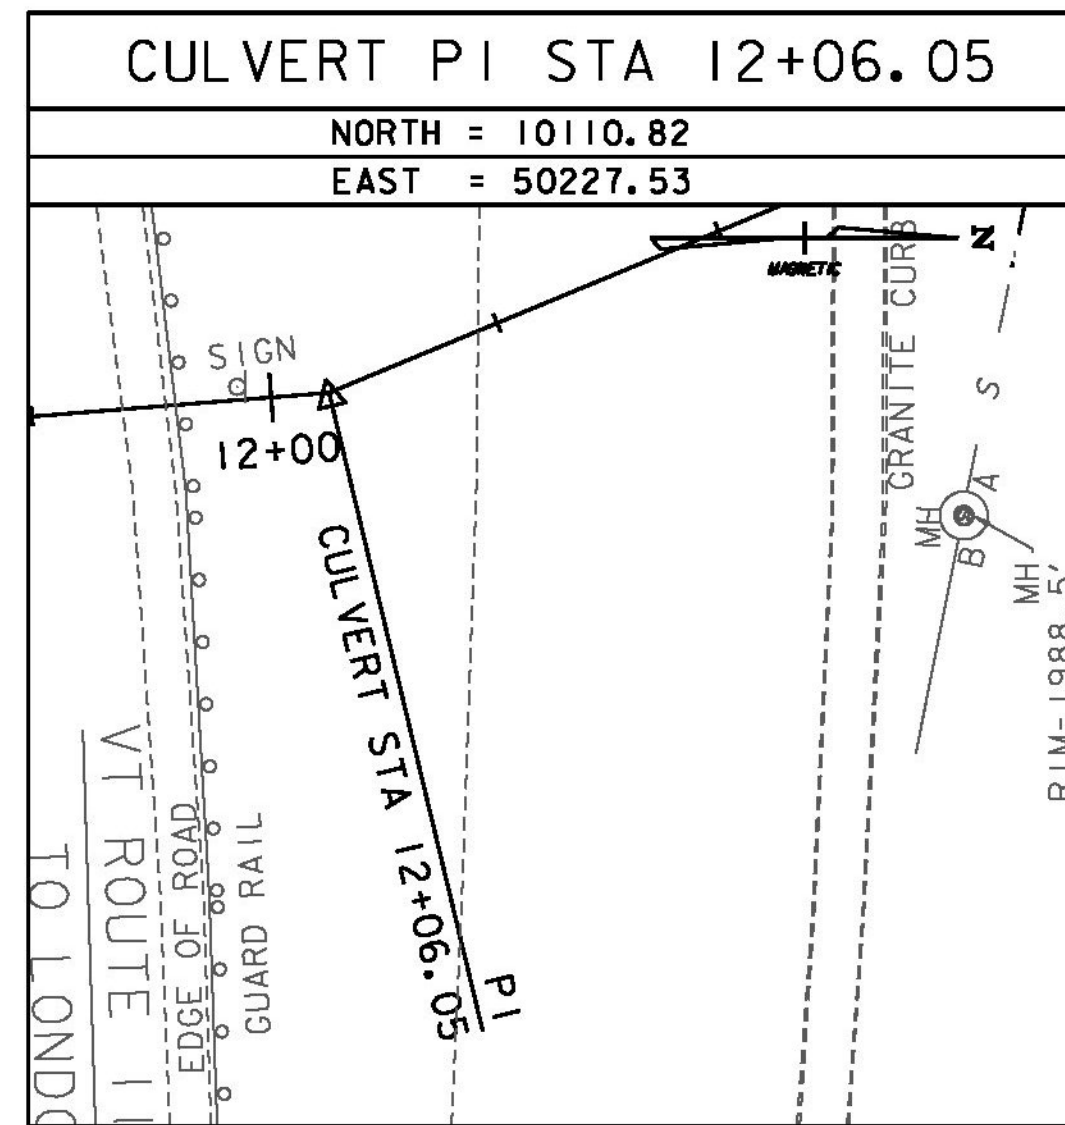
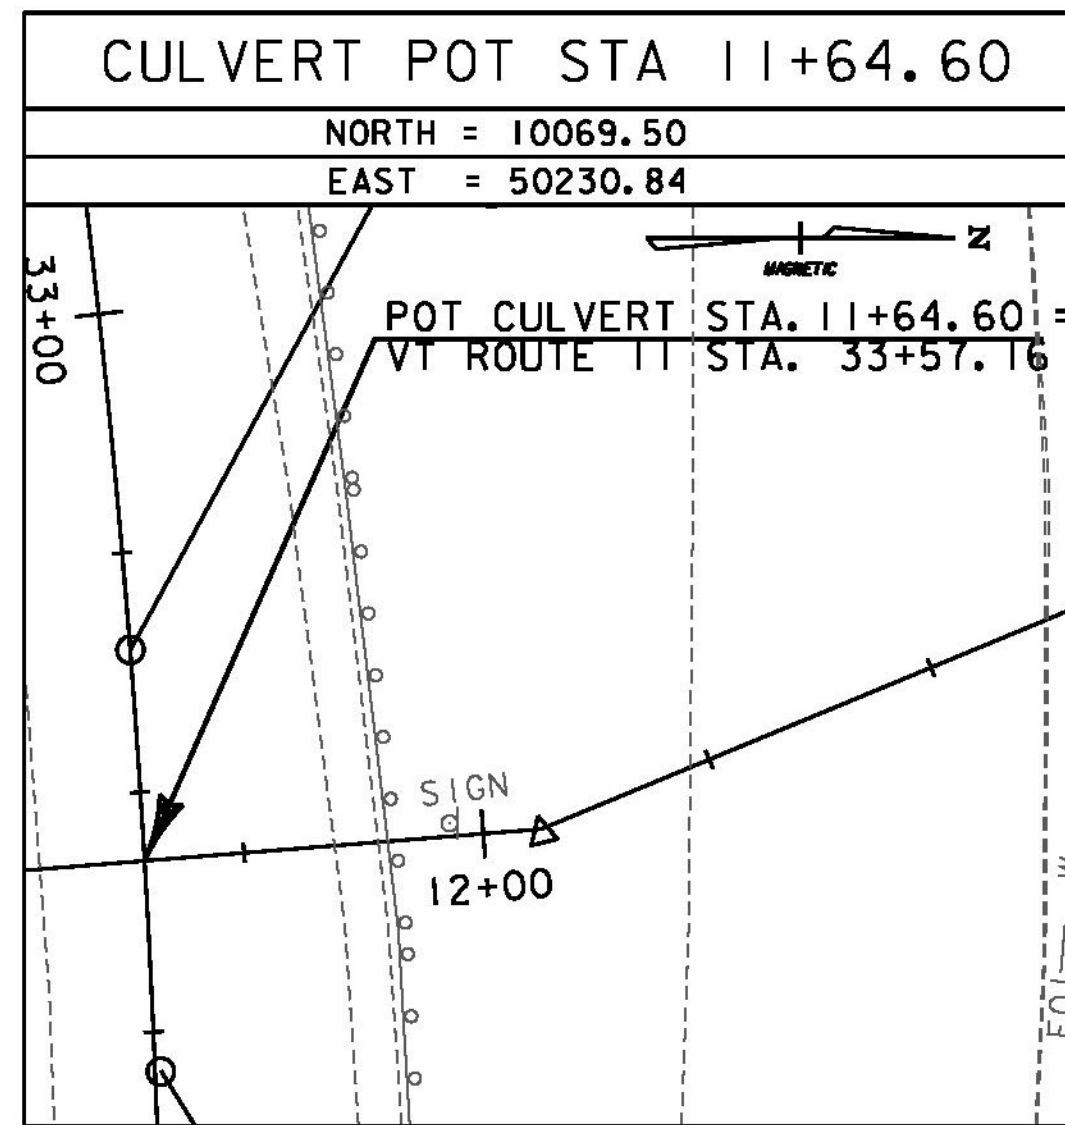
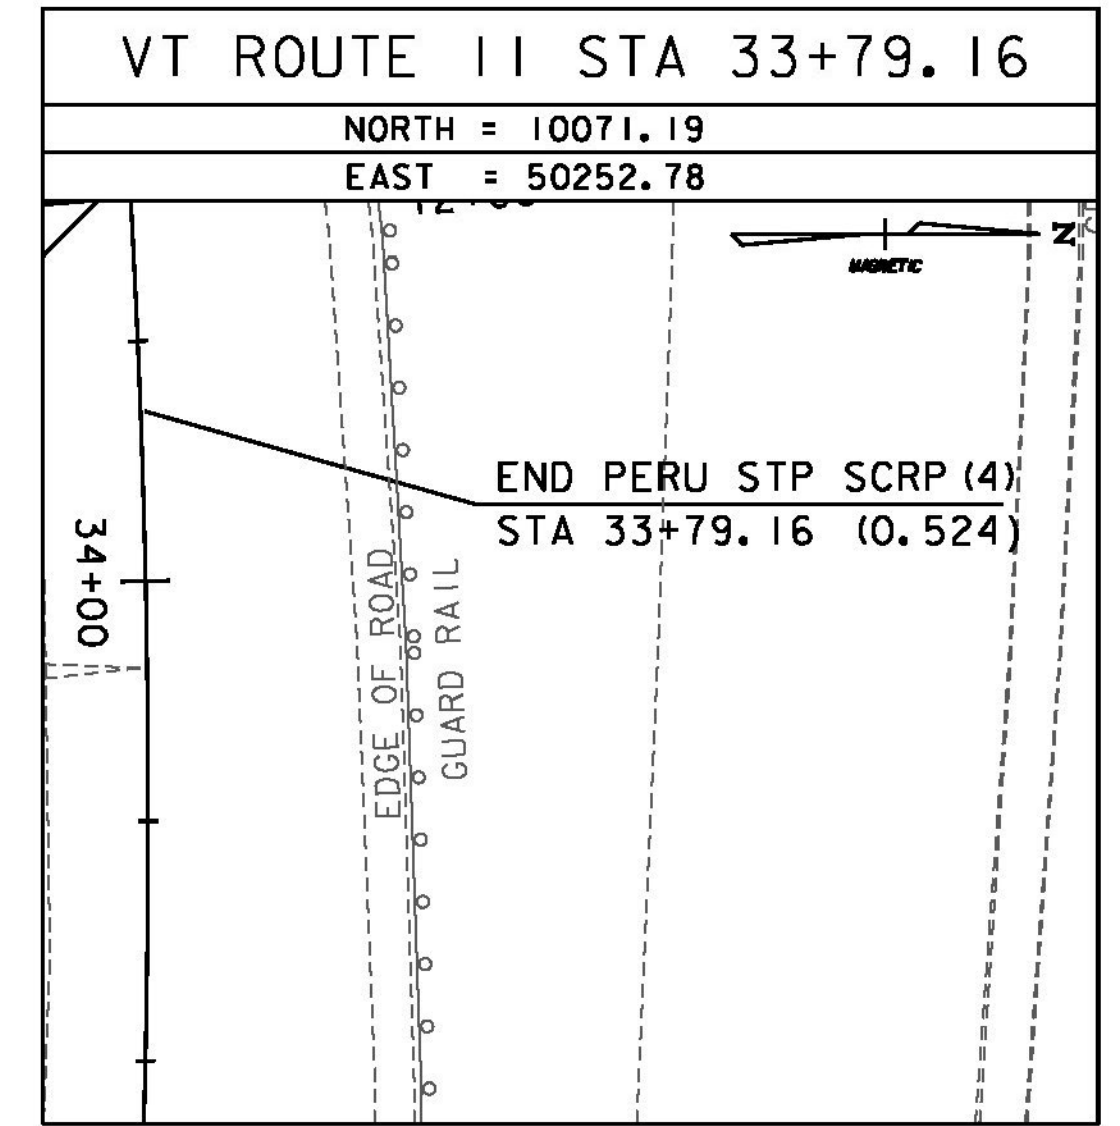
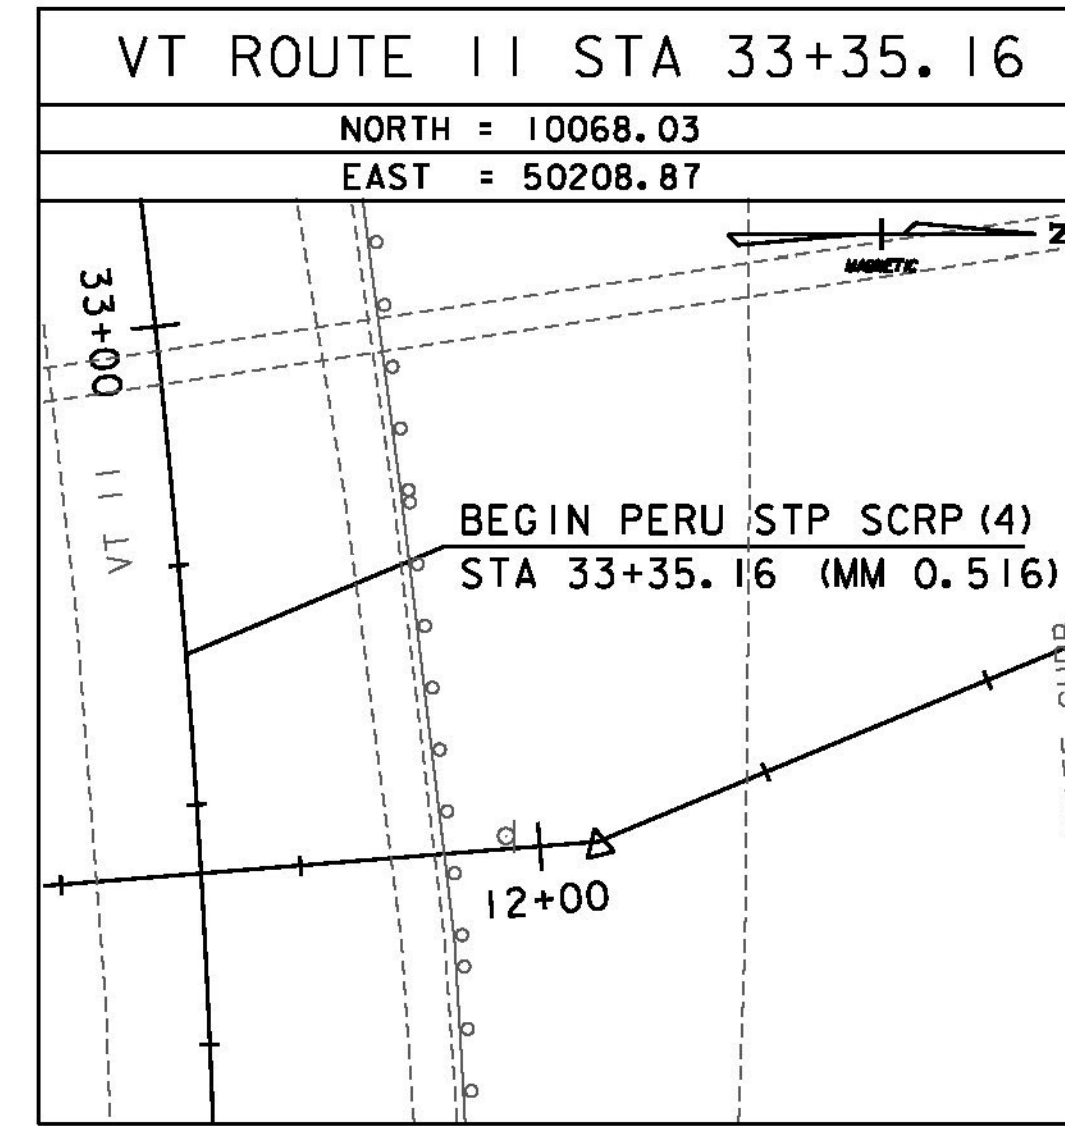
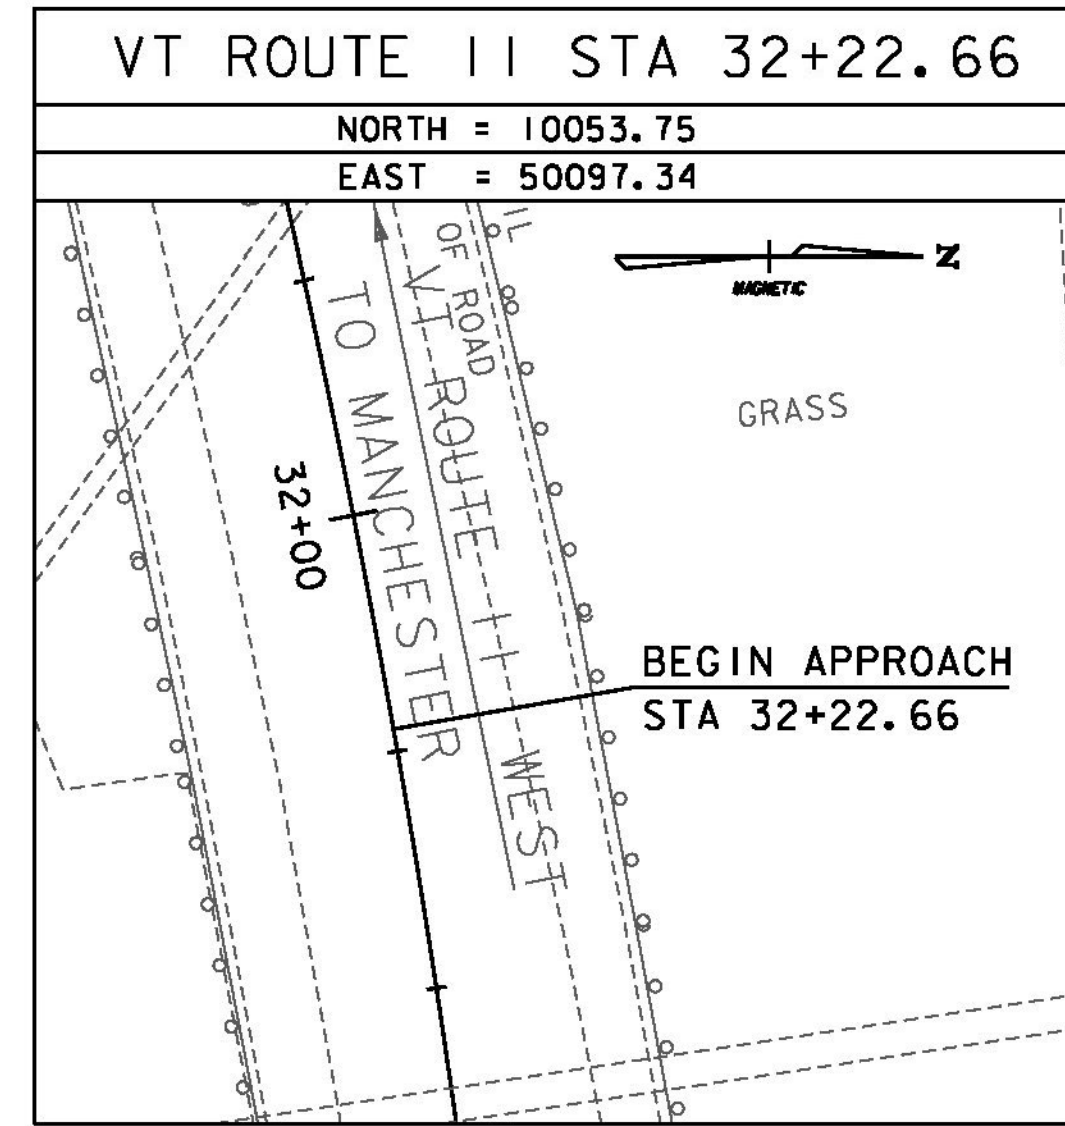







ALIGNMENT TIES

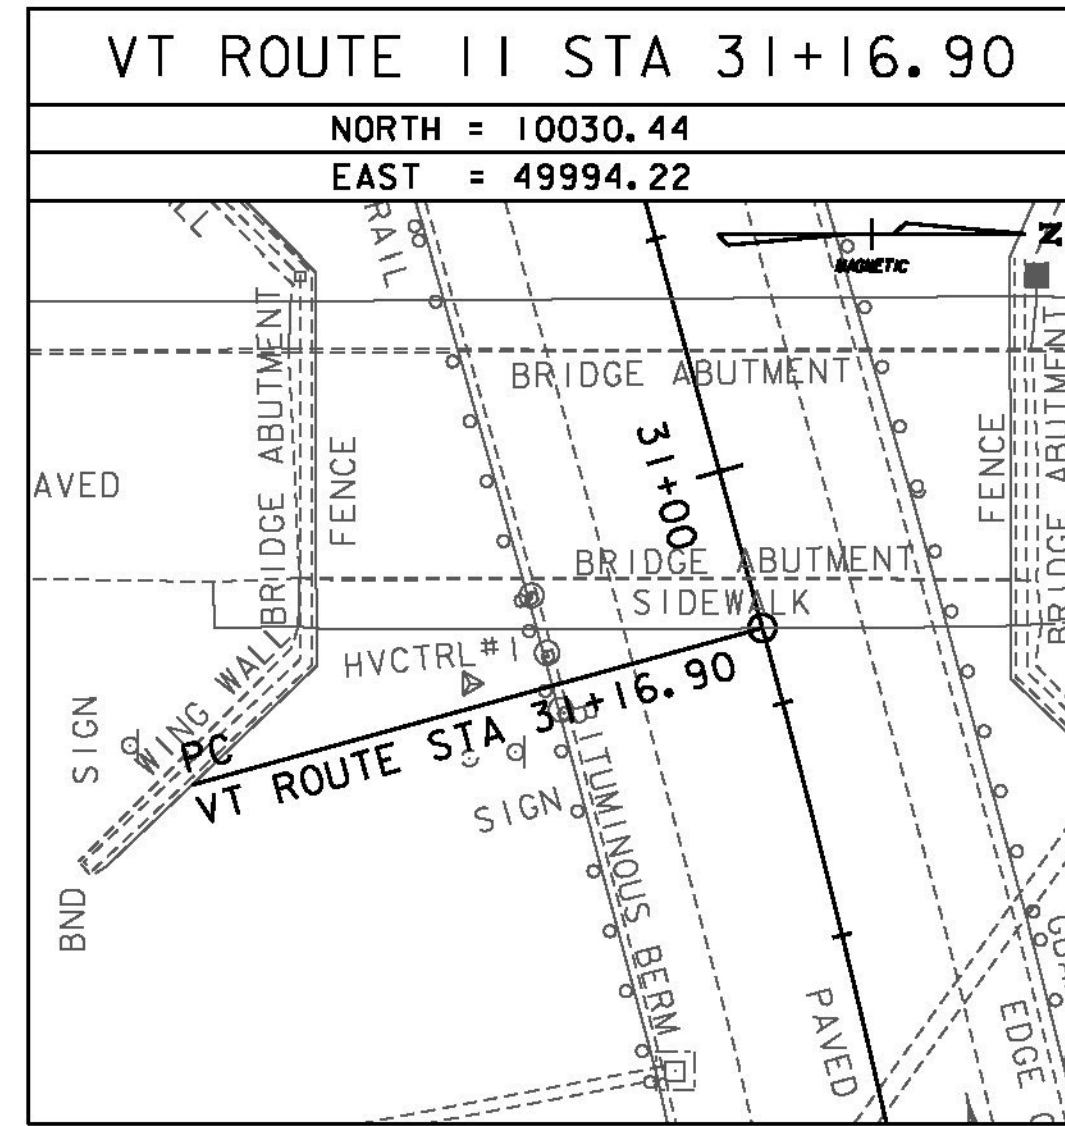


ALIGNMENT TIES

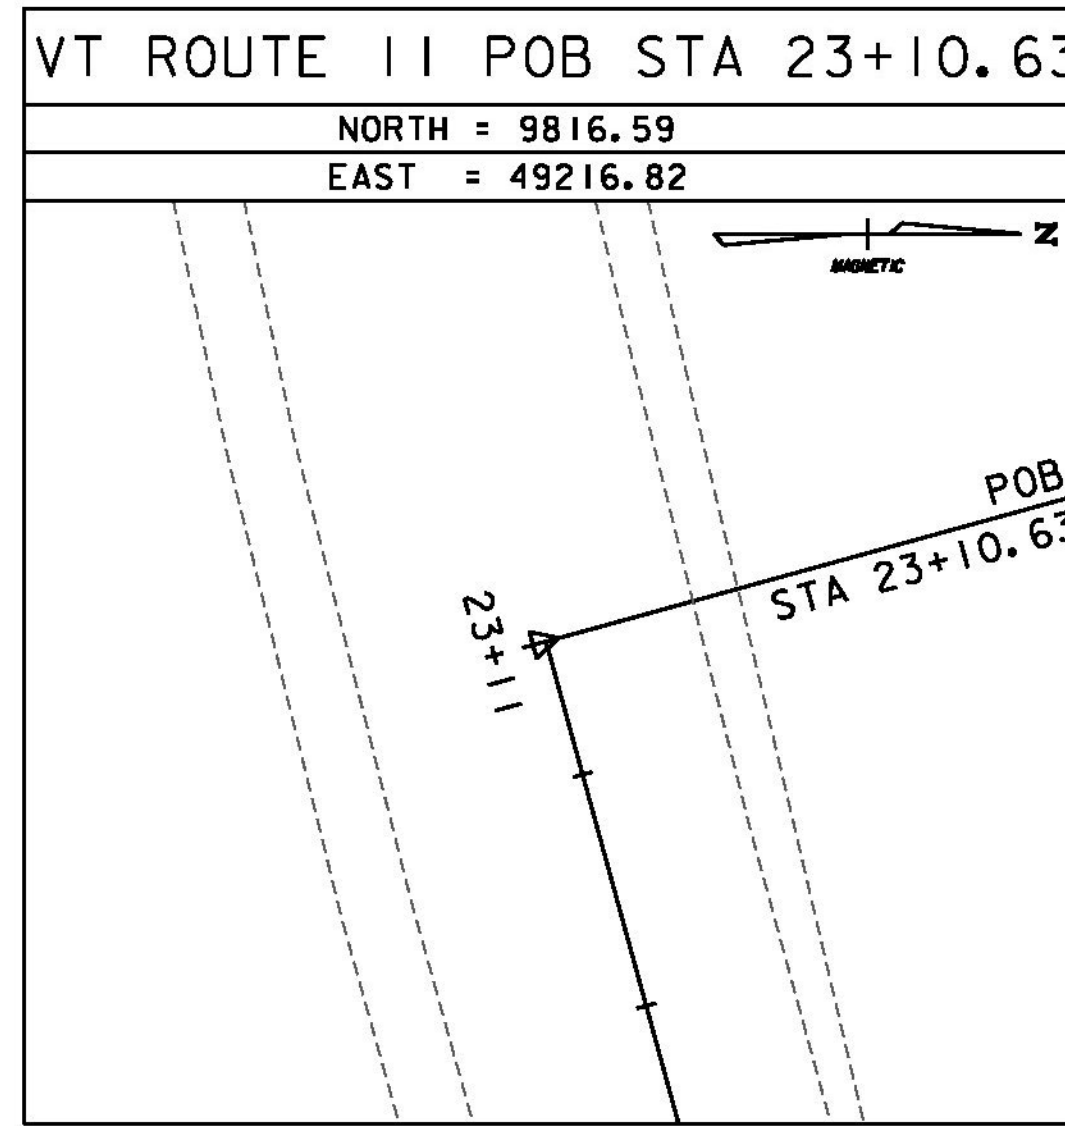

ALIGNMENT TIES

   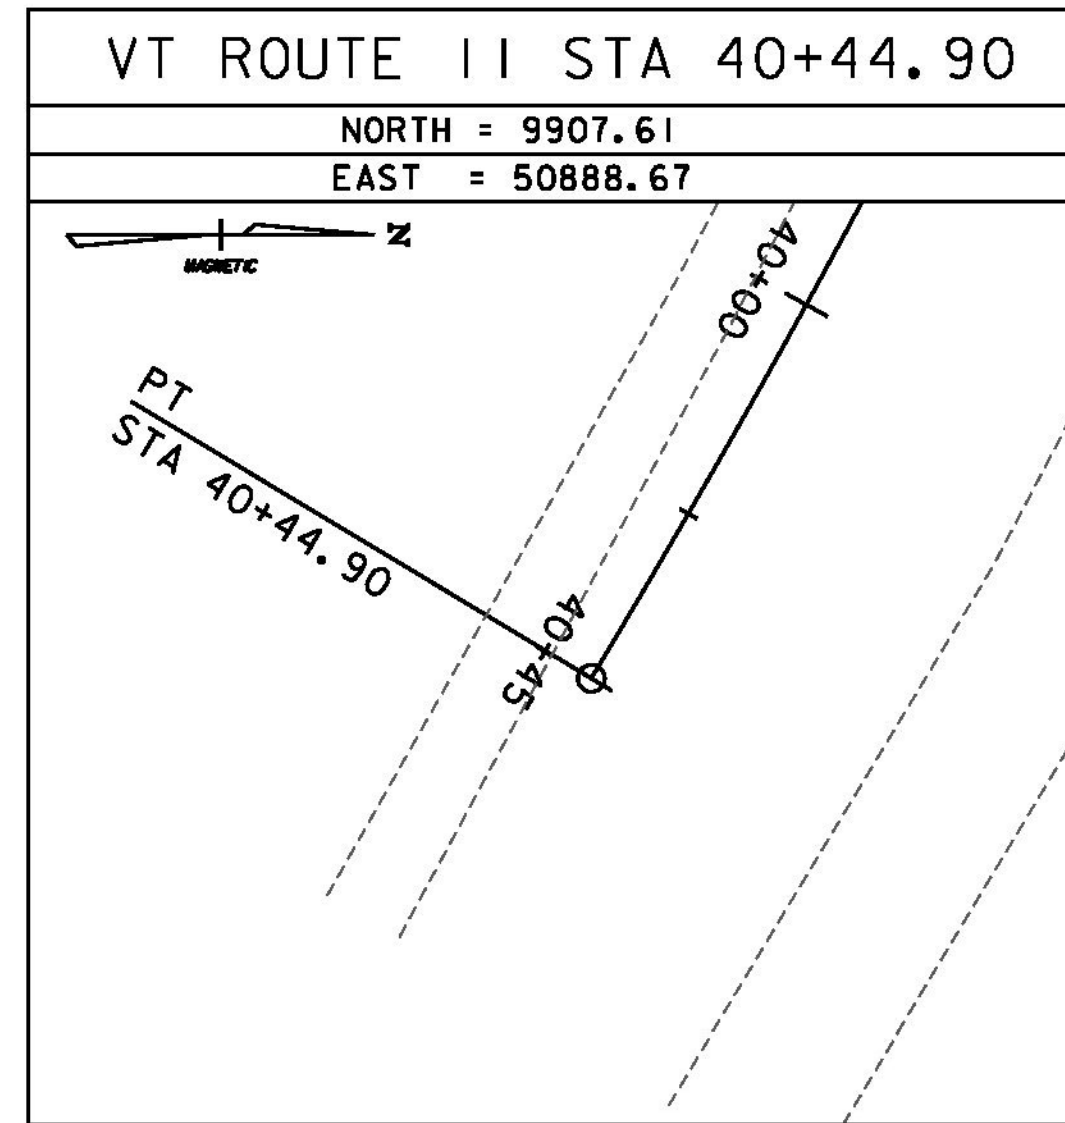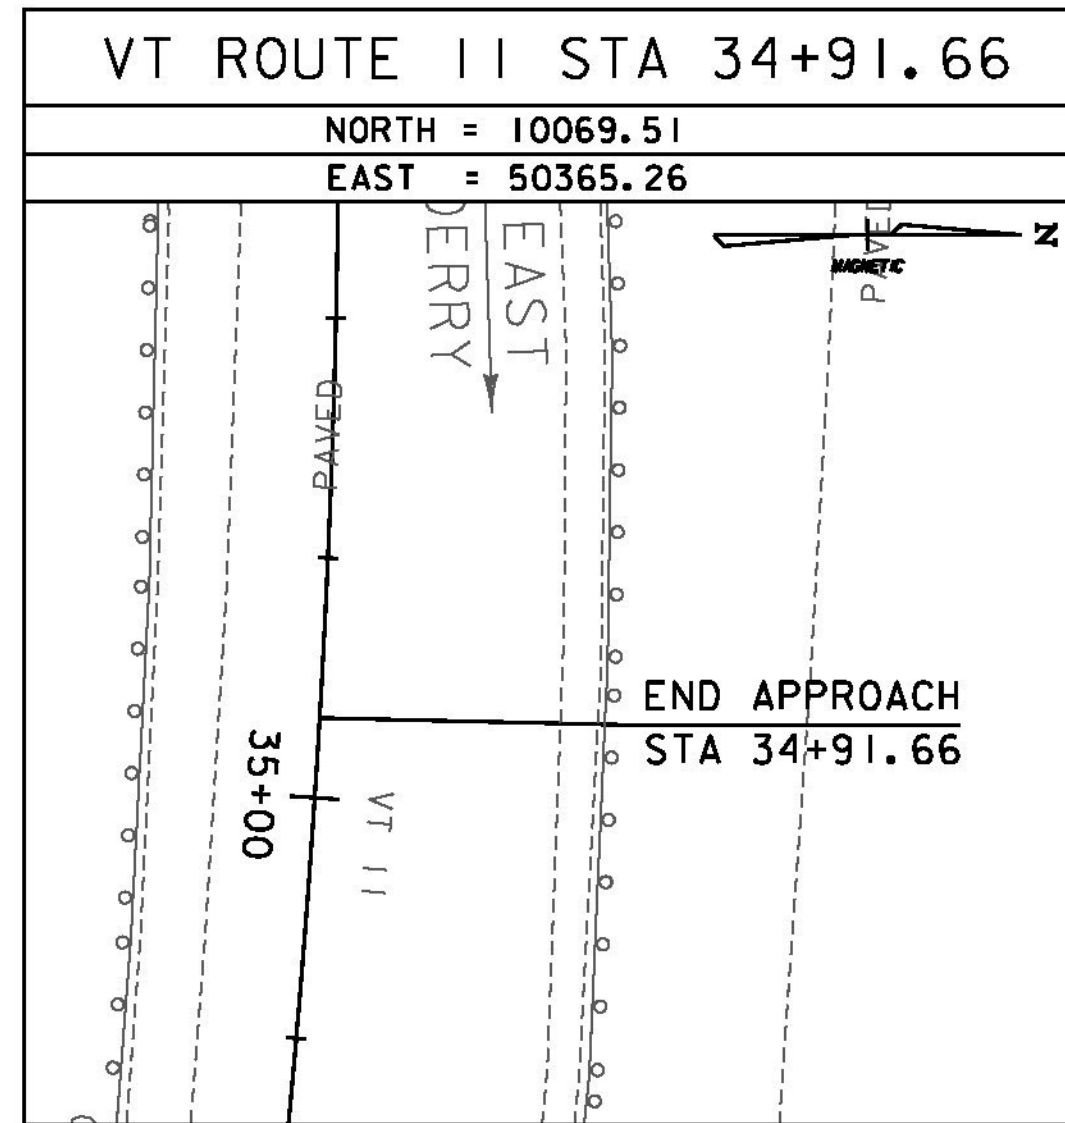

DATUM	
VERTICAL	ASSUMED
HORIZONTAL	ASSUMED
ADJUSTMENT	NONE

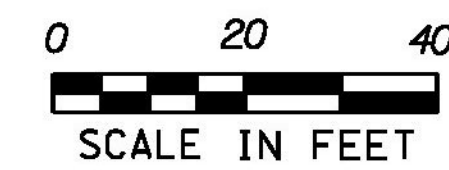

GREEN INTERNATIONAL AFFILIATES, INC.
CIVIL AND STRUCTURAL ENGINEERS

PROJECT NAME: PERU
PROJECT NUMBER: STP SCRIP(4)

FILE NAME: z07bi06t1.dgn
PROJECT LEADER: E. ATKINS
DESIGNED BY: M. BRADLEY
TIE SHEET 2

PLOT DATE: 12/31/2014
DRAWN BY: C. MORIN
CHECKED BY: E. ATKINS
SHEET 15 OF 45