

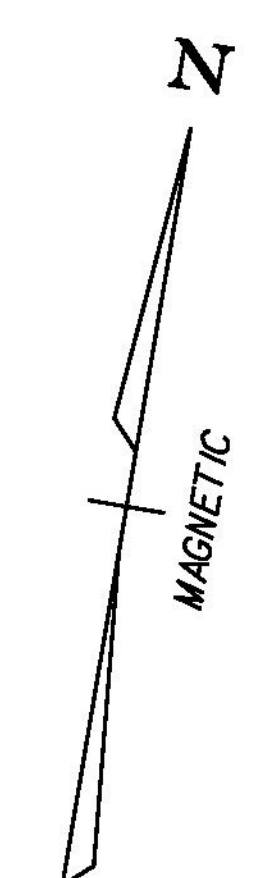


- PHASE 3 NOTES:**
- CONSTRUCTION SIGNAGE SHOULD BE IN PLACE AND APPROVED BEFORE ANY WORK ON PHASE 3 BEGINS.
 - CONTRACTOR SHALL WORK DOWNSTREAM TO UPSTREAM.
 - CONTRACTOR SHALL MAINTAIN ADA COMPLIANT ACCESS FOR PEDESTRIANS AT ALL TIMES
 - NO WORK IN PHASE 4 WORK AREA SHALL BEGIN UNTIL PHASE 3 WORK IS COMPLETE.

- LEGEND:**
- PHASE 3 WORK AREA
 - PHASE 4 WORK AREA

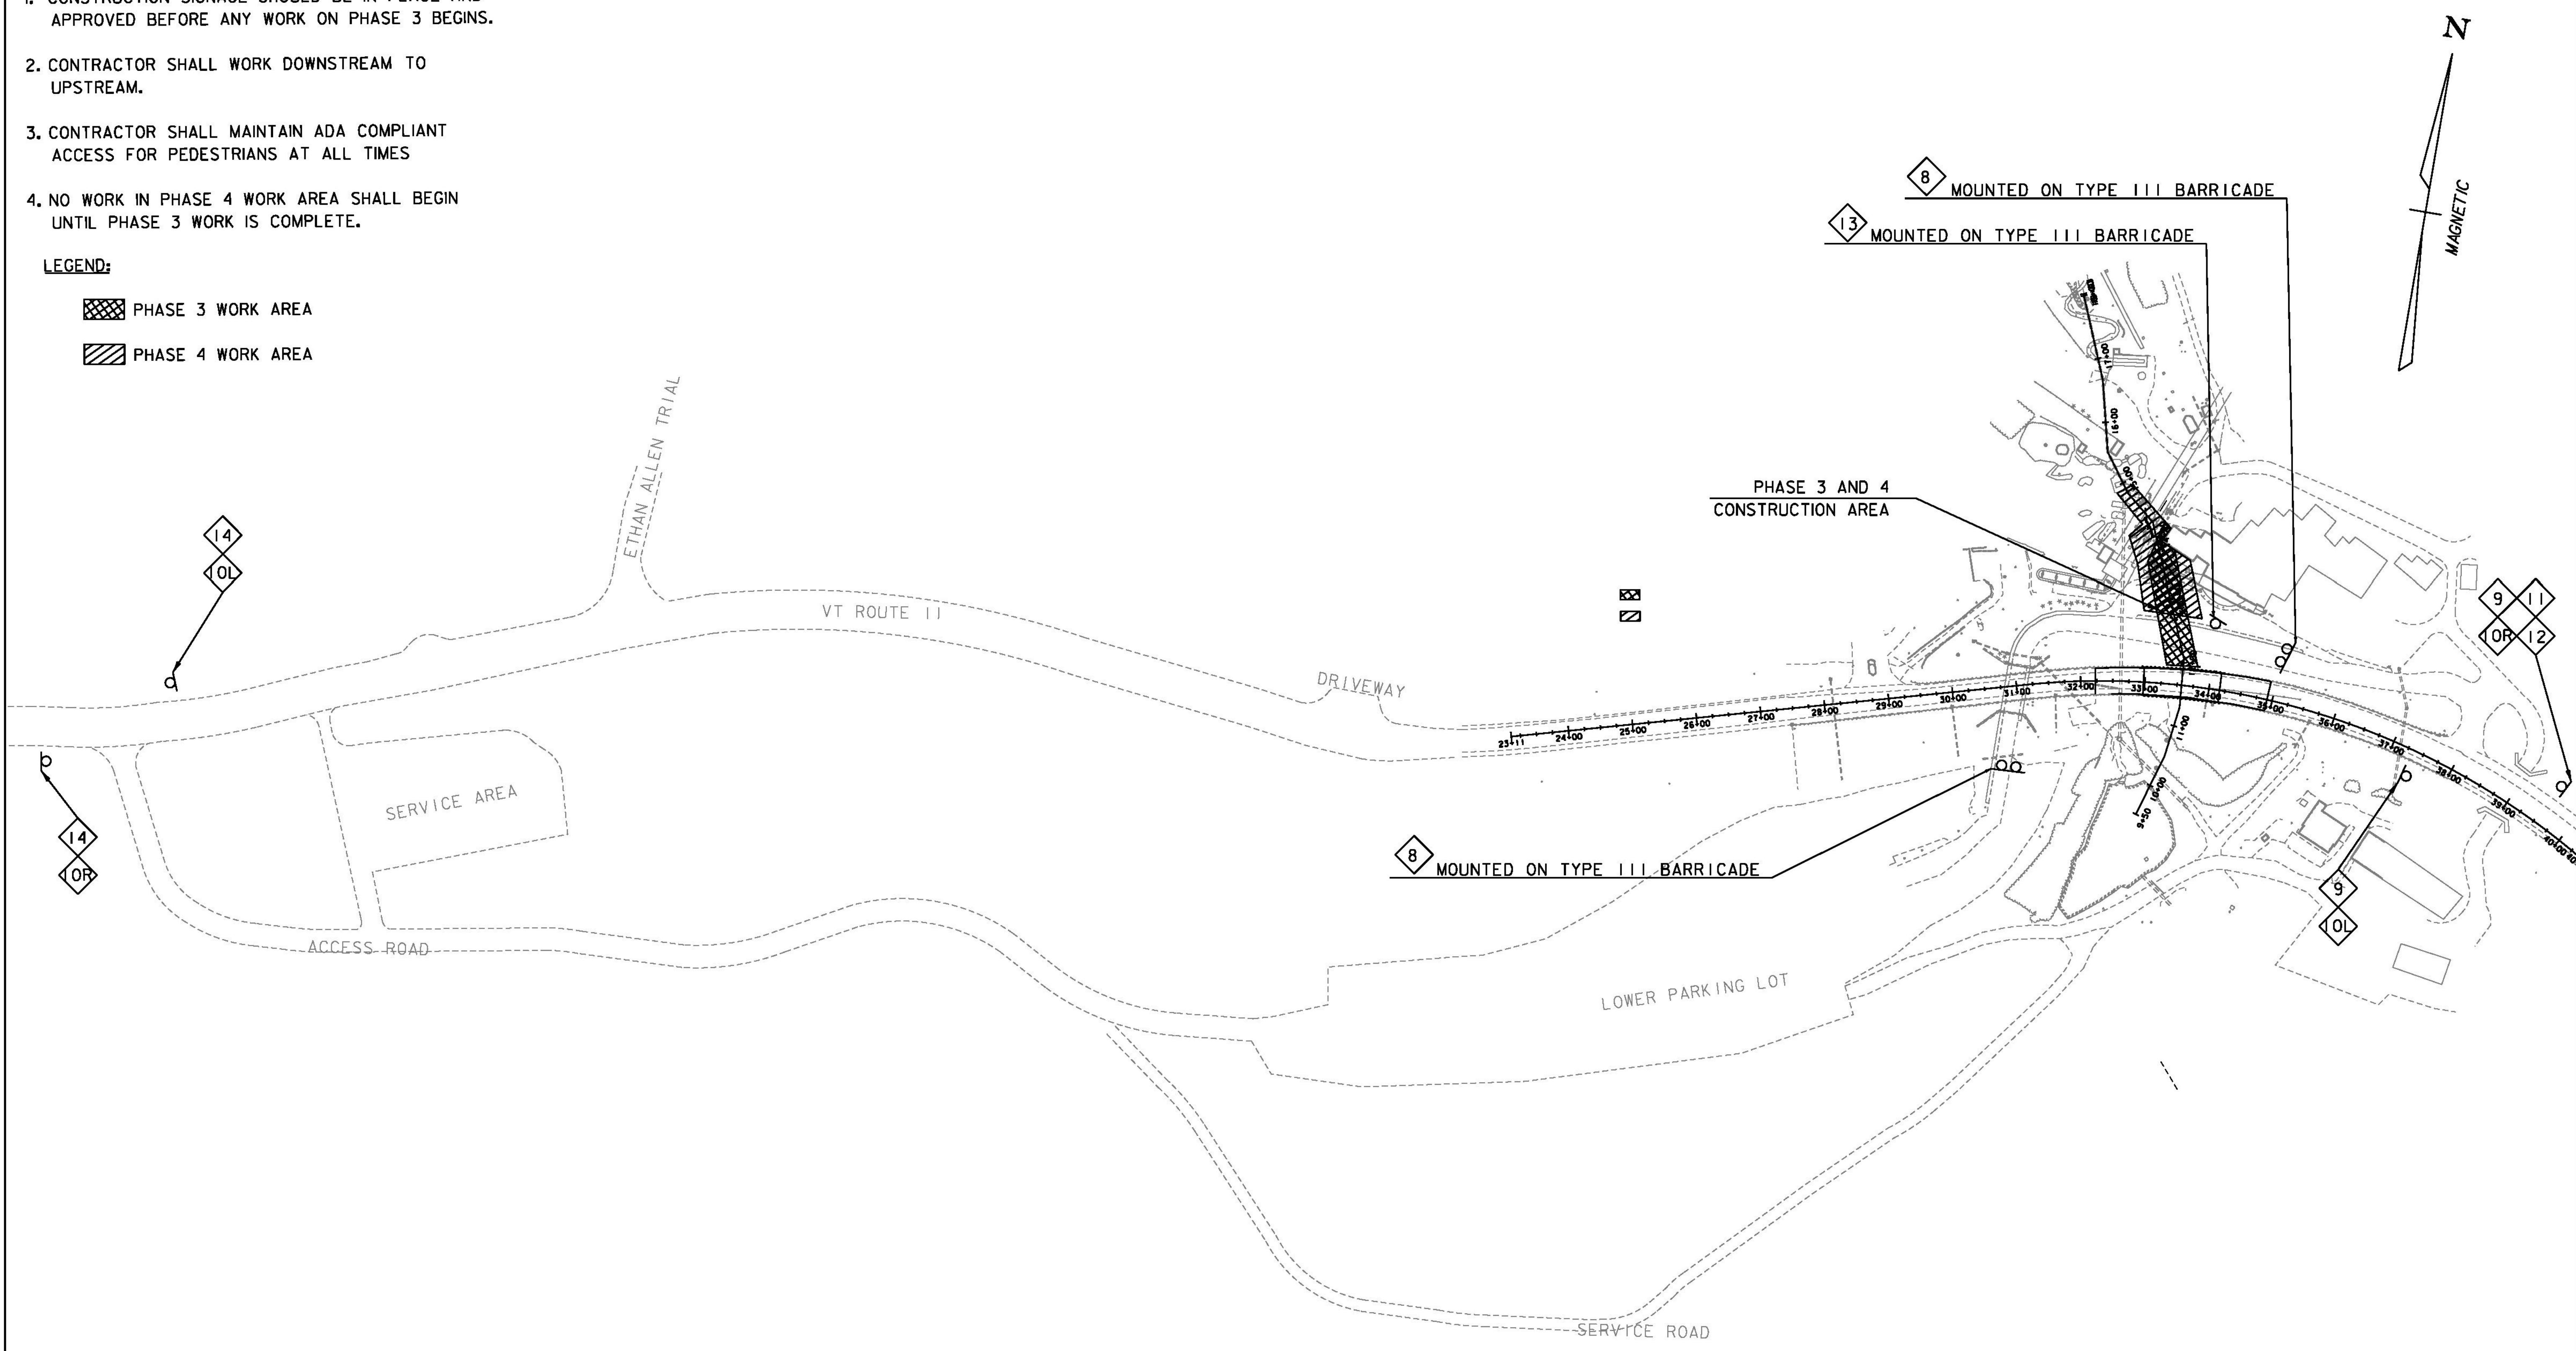

 R11-2 48 X 30	 60 X 24	 M6-1L OR M6-1R 21 X 15	 42 X 30	 M6-3 21 X 15	 M9-9 24 X 12	 30 X 24
----------------------	-------------	-------------------------------	-------------	---------------------	---------------------	-------------

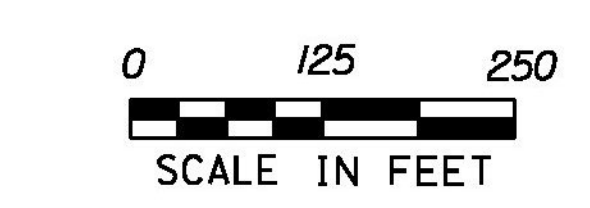

PHASES 3&4

PROJECT NAME: PERU	PLOT DATE: 12/31/2014
PROJECT NUMBER: STP SCR(4)	DRAWN BY: M. BRADLEY
FILE NAME: z07b106phasebdr.dgn	CHECKED BY: E. ATKINS
PROJECT LEADER: E. ATKINS	DESIGNED BY: M. BRADLEY
STAGING AND TRAFFIC CONTROL SHEET 4	SHEET 44 OF 45

GREEN INTERNATIONAL AFFILIATES, INC.
CIVIL AND STRUCTURAL ENGINEERS