


PLAN

**ITEM 621.70
GUARDRAIL APPROACH
SECTION, GALVANIZED
TYPE I**

POST NO.	SPACING
1	3'-1 1/2"
2	3'-1 1/2"
3	3'-1 1/2"
4	3'-1 1/2"
5	3'-1 1/2"
6	3'-1 1/2"
7	3'-1 1/2"
8	3'-1 1/2"
9	4'-2"
10	4'-2"
11	4'-2"
12	4'-2"
13	6'-3"
14	6'-3"

50'-0" PAY LENGTH GUARDRAIL APPROACH SECTION, TYPE I

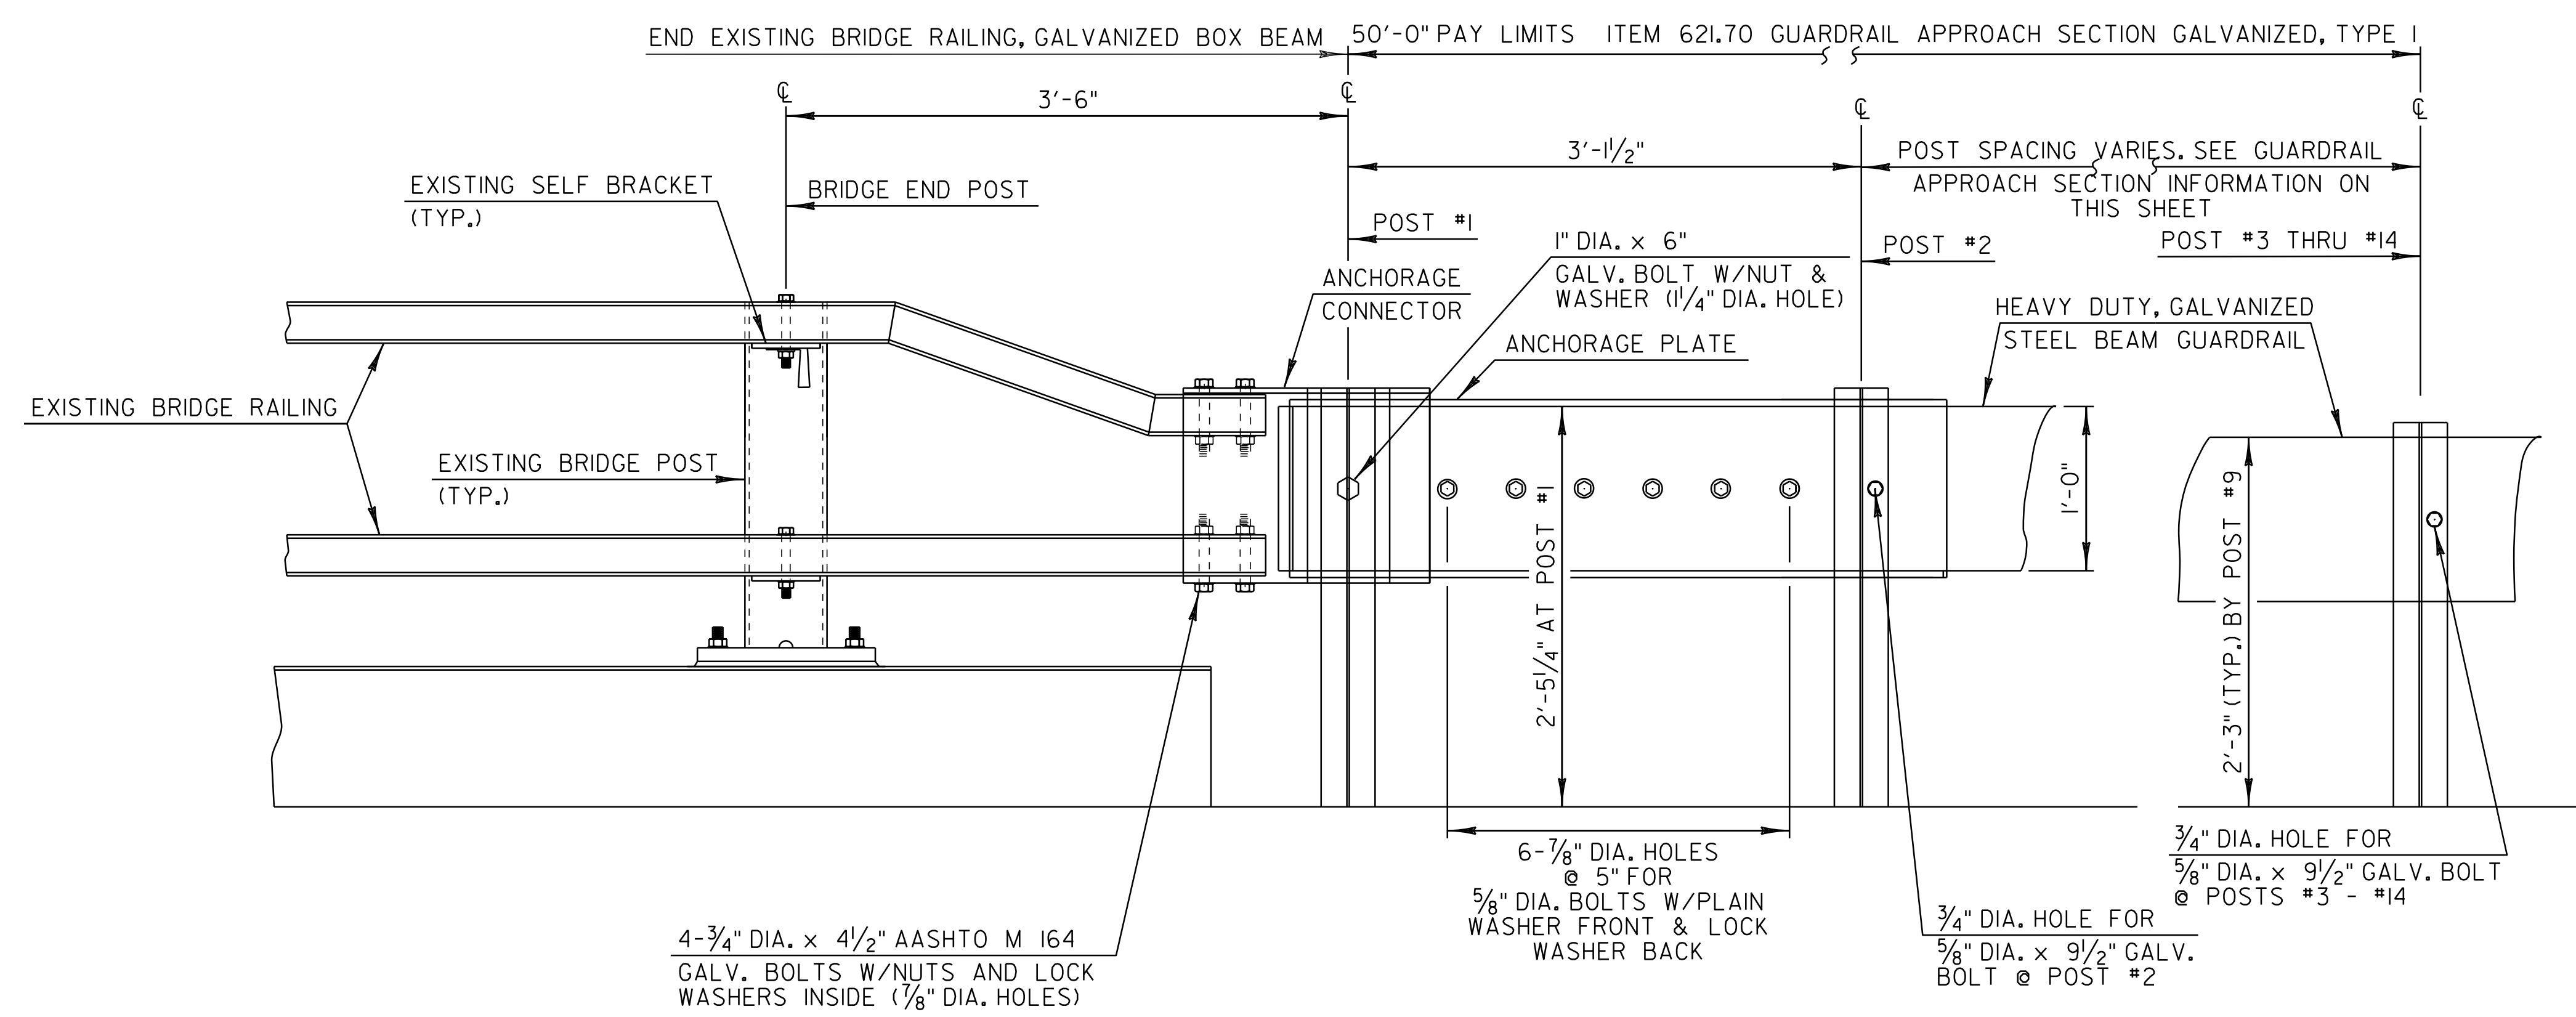

ELEVATION

GUARDRAIL APPROACH SECTION DETAIL

NOT TO SCALE

GUARDRAIL APPROACH SECTION DETAIL SHEET 1	PROJECT NAME: CAMBRIDGE-FAIRFAX
	PROJECT NUMBER: STP 2713(I)
	FILE NAME: p07B182.dgn
	PLOT DATE: 29-DEC-2014 13:45
PROJECT LEADER: CDL	DRAWN BY: SJL
DESIGNED BY: RHB	CHECKED BY: EPD
PLOT FILE: p07B182_8.i	SHEET 8 OF 36