

REHAB, DROP INLETS, CATCH BASINS, OR
MANHOLES, CLASS I OR CLASS II
STA. 192+97 RT


TREATED TIMBER CURB
STA. 190+75 - STA. 193+00 RT
STA. 193+55 - STA. 194+85 RT
STA. 195+50 - STA. 197+70 RT
BITUMINOUS CONCRETE GUTTERS AND TRAFFIC ISLANDS
STA. 197+77 - STA. 202+75 RT
STA. 198+43 - STA. 202+75 LT

STEEL BEAM GUARDRAIL, GALVANIZED
STA. 193+55 - STA. 194+42.5 LT
STA. 196+26 - STA. 198+38.5 LT

STEEL BEAM GUARDRAIL, GALVANIZED W/8 FEET POSTS
STA. 190+69.5 - STA. 192+69.5 RT
STA. 193+54 - STA. 197+54 RT

MANUFACTURED TERMINAL SECTION, FLARED
STA. 190+32 - STA. 190+69.5 RT
STA. 192+69.5 - STA. 193+07 RT
STA. 193+17.5 - STA. 193+55 LT
STA. 194+42.5 - STA. 194+80 LT
STA. 195+88.5 - STA. 196+26 LT
STA. 197+54 - STA. 197+91.5 RT
STA. 198+38.5 - STA. 198+76 LT

REMOVAL AND DISPOSAL OF GUARDRAIL
STA. 190+32 - STA. 193+07 RT
STA. 193+17 - STA. 194+80 LT
STA. 193+54 - STA. 197+91.5 RT
STA. 195+88.5 - STA. 198+76 LT

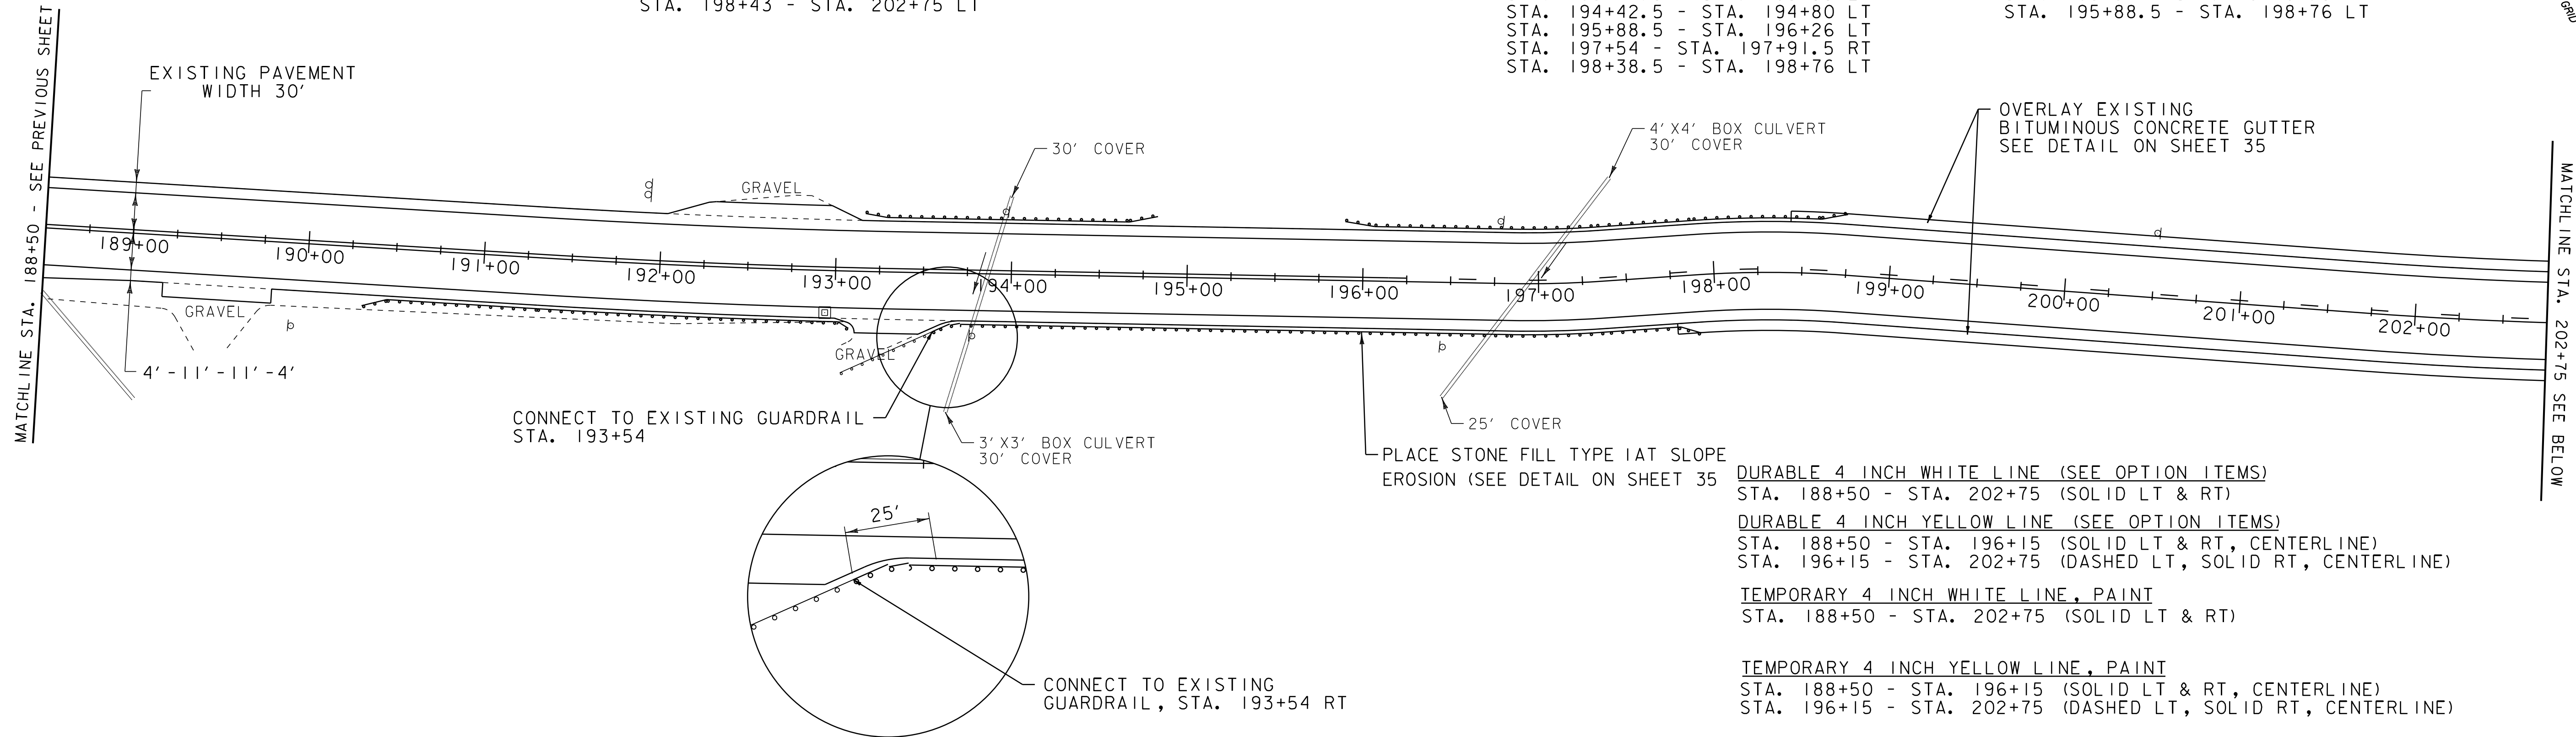


DURABLE 4 INCH WHITE LINE (SEE OPTION ITEMS)
STA. 188+50 - STA. 202+75 (SOLID LT & RT)
DURABLE 4 INCH YELLOW LINE (SEE OPTION ITEMS)
STA. 188+50 - STA. 196+15 (SOLID LT & RT, CENTERLINE)
STA. 196+15 - STA. 202+75 (DASHED LT, SOLID RT, CENTERLINE)
TEMPORARY 4 INCH WHITE LINE, PAINT
STA. 188+50 - STA. 202+75 (SOLID LT & RT)
TEMPORARY 4 INCH YELLOW LINE, PAINT
STA. 188+50 - STA. 196+15 (SOLID LT & RT, CENTERLINE)
STA. 196+15 - STA. 202+75 (DASHED LT, SOLID RT, CENTERLINE)

BITUMINOUS CONCRETE GUTTERS AND TRAFFIC ISLANDS
STA. 202+75 - STA. 203+78 RT
STA. 202+75 - STA. 204+83 LT

ADJUST ELEVATION OF VALVE BOX
STA. 215+75 LT STA. 216+42 LT
STA. 216+11 LT

DURABLE 4 INCH WHITE LINE (SEE OPTION ITEMS)
STA. 202+75 - STA. 217+50 (SOLID LT & RT)
(WITH BREAKS AT TOWN ROADS)
DURABLE 4 INCH YELLOW LINE (SEE OPTION ITEMS)
STA. 202+75 - STA. 217+50 (SOLID LT & RT, CENTERLINE)
(WITH BREAKS AT TOWN ROADS)

TEMPORARY 4 INCH WHITE LINE, PAINT
STA. 202+75 - STA. 217+50 (SOLID LT & RT)
(WITH BREAKS AT TOWN ROADS)
TEMPORARY 4 INCH YELLOW LINE, PAINT
STA. 202+75 - STA. 217+50 (SOLID LT & RT, CENTERLINE)
(WITH BREAKS AT TOWN ROADS)

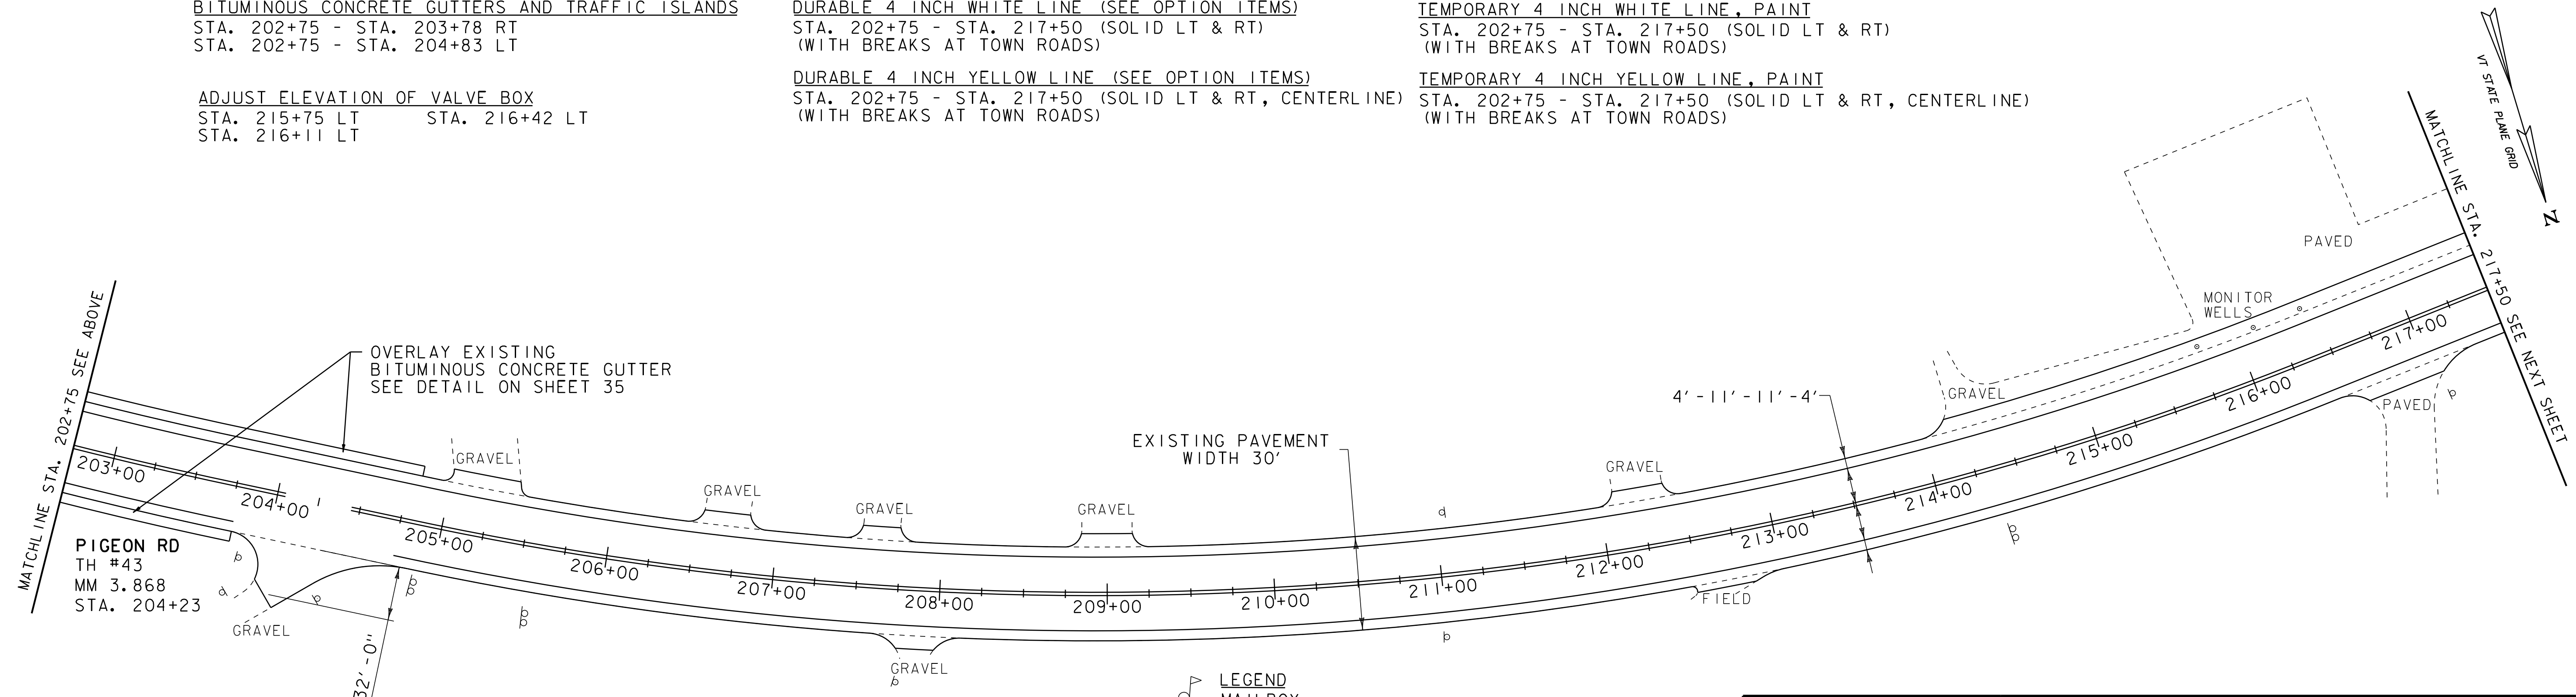

- LEGEND
- MAILBOX
 - UTILITY POLE
 - HYDRANT
 - MANHOLE
 - WATER VALVE
 - CATCH BASIN / DROP INLET
 - SIGN
- NOT TO SCALE**

DATUM
VERTICAL N/A
HORIZONTAL N/A

PROJECT LAYOUT SHEET 11

PROJECT NAME: CAMBRIDGE - FAIRFAX
PROJECT NUMBER: STP 2713(I)
FILE NAME: p07B182.dgn
PROJECT LEADER: CDL
DESIGNED BY: SJL
PLOT FILE: p07B182.29.t
PLOT DATE: 29-DEC-2014 13:46
DRAWN BY: SJL
CHECKED BY: EPD
SHEET 29 OF 36