

646.402 DURABLE 4" WHITE LINE, THERMOPLASTIC
STA. 178+00 ~ 190+00 --SOLID LT & RT

646.602 TEMPORARY 4" WHITE LINE, PAINT
STA. 178+00 ~ 190+00 --SOLID LT & RT

621.20 STEEL BEAM GUARDRAIL, GALVANIZED
STA. 178+00 LT ~ 183+48 LT

621.205 STEEL BEAM GUARDRAIL, GALVANIZED W/8 FEET POSTS
STA. 187+77 LT ~ 190+00 LT


646.412 DURABLE 4" YELLOW LINE, THERMOPLASTIC
STA. 178+00 ~ 190+00 --SOLID LT & RT

646.612 TEMPORARY 4" YELLOW LINE, PAINT
STA. 178+00 ~ 190+00 --SOLID LT & RT

621.50 MANUFACTURED TERMINAL SECTION, FLARED
STA. 183+48 LT ~ 183+86 LT
STA. 187+39 LT ~ 187+77 LT

613.10 STONE FILL, TYPE I
STA. 178+62 ~ 178+80 LT
STA. 179+73 ~ 179+98 LT

621.80 REMOVAL & DISPOSAL OF GUARDRAIL
STA. 178+00 LT ~ 183+86 LT
STA. 187+39 LT ~ 190+00 LT

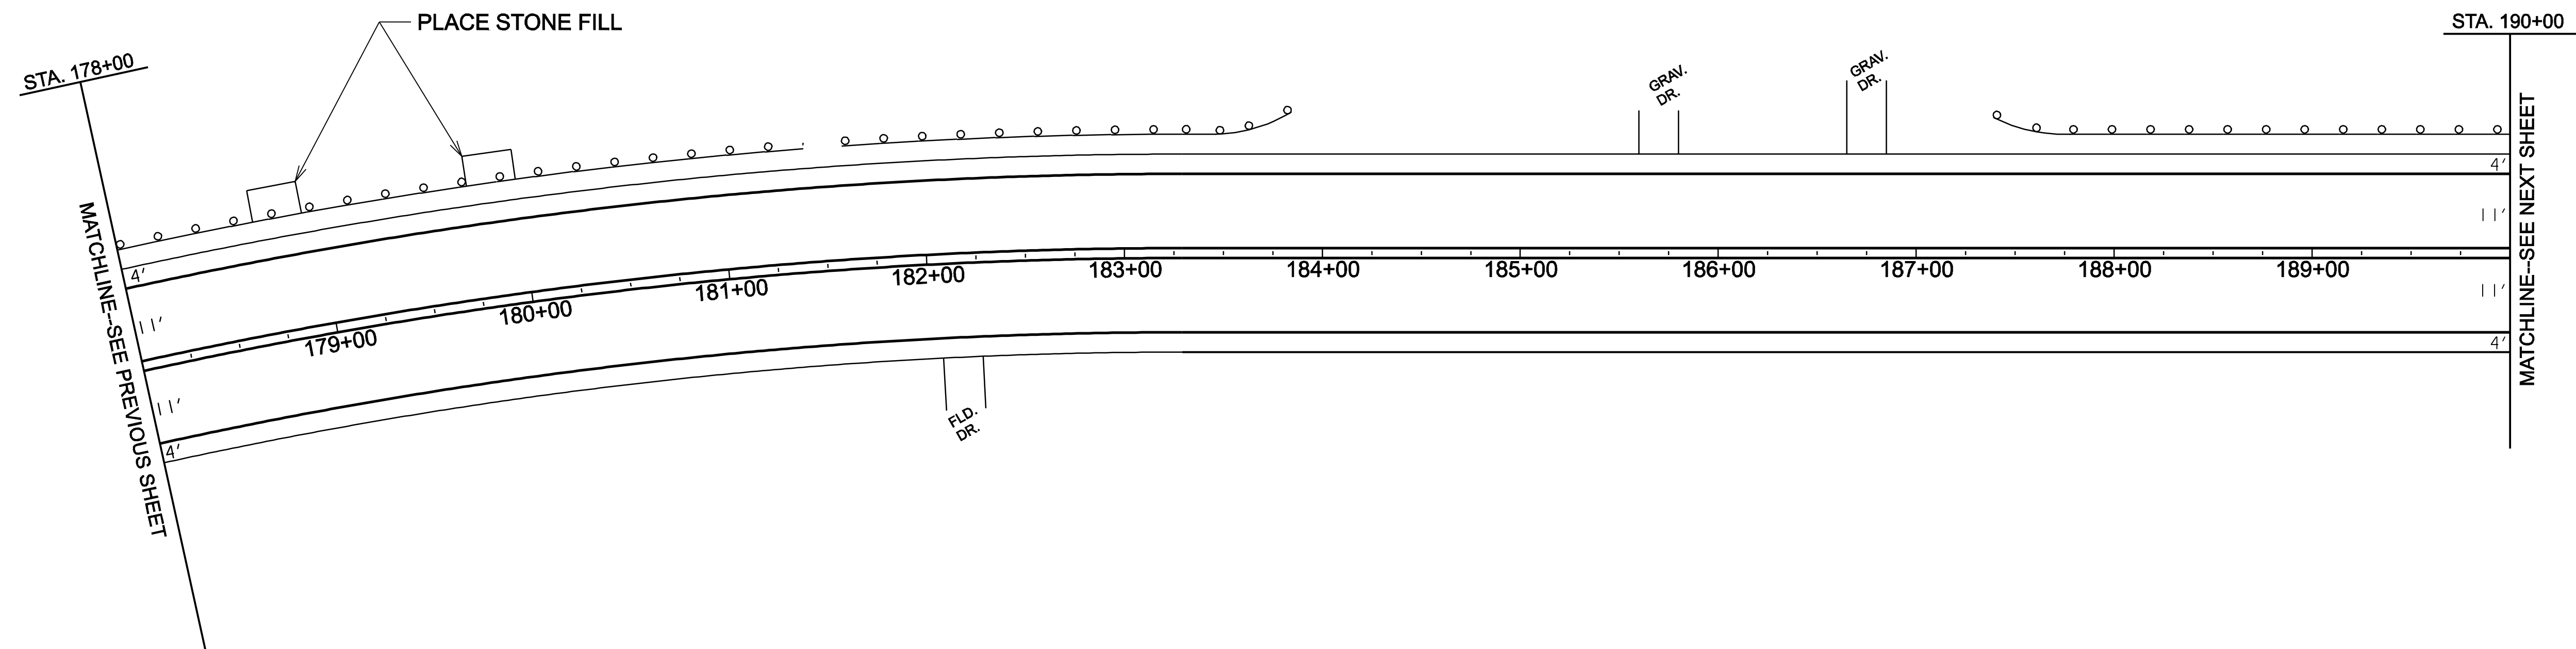

NOT TO SCALE

| | | |
|---------------------------------------|---------------------------------|-----------------------------|
| PROJECT LAYOUT SHEET 6 | PROJECT NAME: WEATHERSEILD..... | |
| | PROJECT NUMBER: SIP_27(II)..... | |
| | FILE NAME: p07c164.dgn..... | PLOT DATE: 28-MAY-2010 13:4 |
| | PROJECT LEADER: ERD..... | DRAWN BY: JLB..... |
| DESIGNED BY: JLB..... | CHECKED BY: JLB/LSW..... | |
| p07c164-16.l..... | SHEET 16 OF 21..... | |