

646.602 TEMPORARY 4" WHITE LINE, PAINT
 646.402 DURABLE 4" WHITE LINE, THERMOPLASTIC
 0+00 TO 0+97 SOLID LT
 0+00 TO 4+00 SOLID RT
 0+97 TO 1+22 SOLID LT (TH 49)
 1+51 TO 1+76 SOLID LT (TH 49)
 1+76 TO 4+00 SOLID LT


675.50 REMOVING SIGNS
 AS SHOWN - 10
 675.60 ERECTING SALVAGED SIGNS
 AS SHOWN - 3

646.612 TEMPORARY 4" YELLOW LINE, PAINT
 646.412 DURABLE 4" YELLOW LINE, THERMOPLASTIC
 0+00 TO 1+17 SOLID LT & RT
 1+37 DOUBLE SOLID LT (TH 49)
 1+57 TO 4+00 SOLID LT & RT

646.682 TEMPORARY 24" STOP BAR, PAINT
 646.482 DURABLE 24" STOP BAR, THERMOPLASTIC
 1+13 TO 1+36 LT (TH 49)

646.692 TEMPORARY LETTER OR SYMBOL, PAINT
 646.492 DURABLE LETTER OR SYMBOL, THERMOPLASTIC
 1+29 LT - STOP (TH 49)

US 5
0+00.00
(MM 0.000)
BEGIN PROJECT
STP 2707(1)
BEGIN LEVEL
& OVERLAY

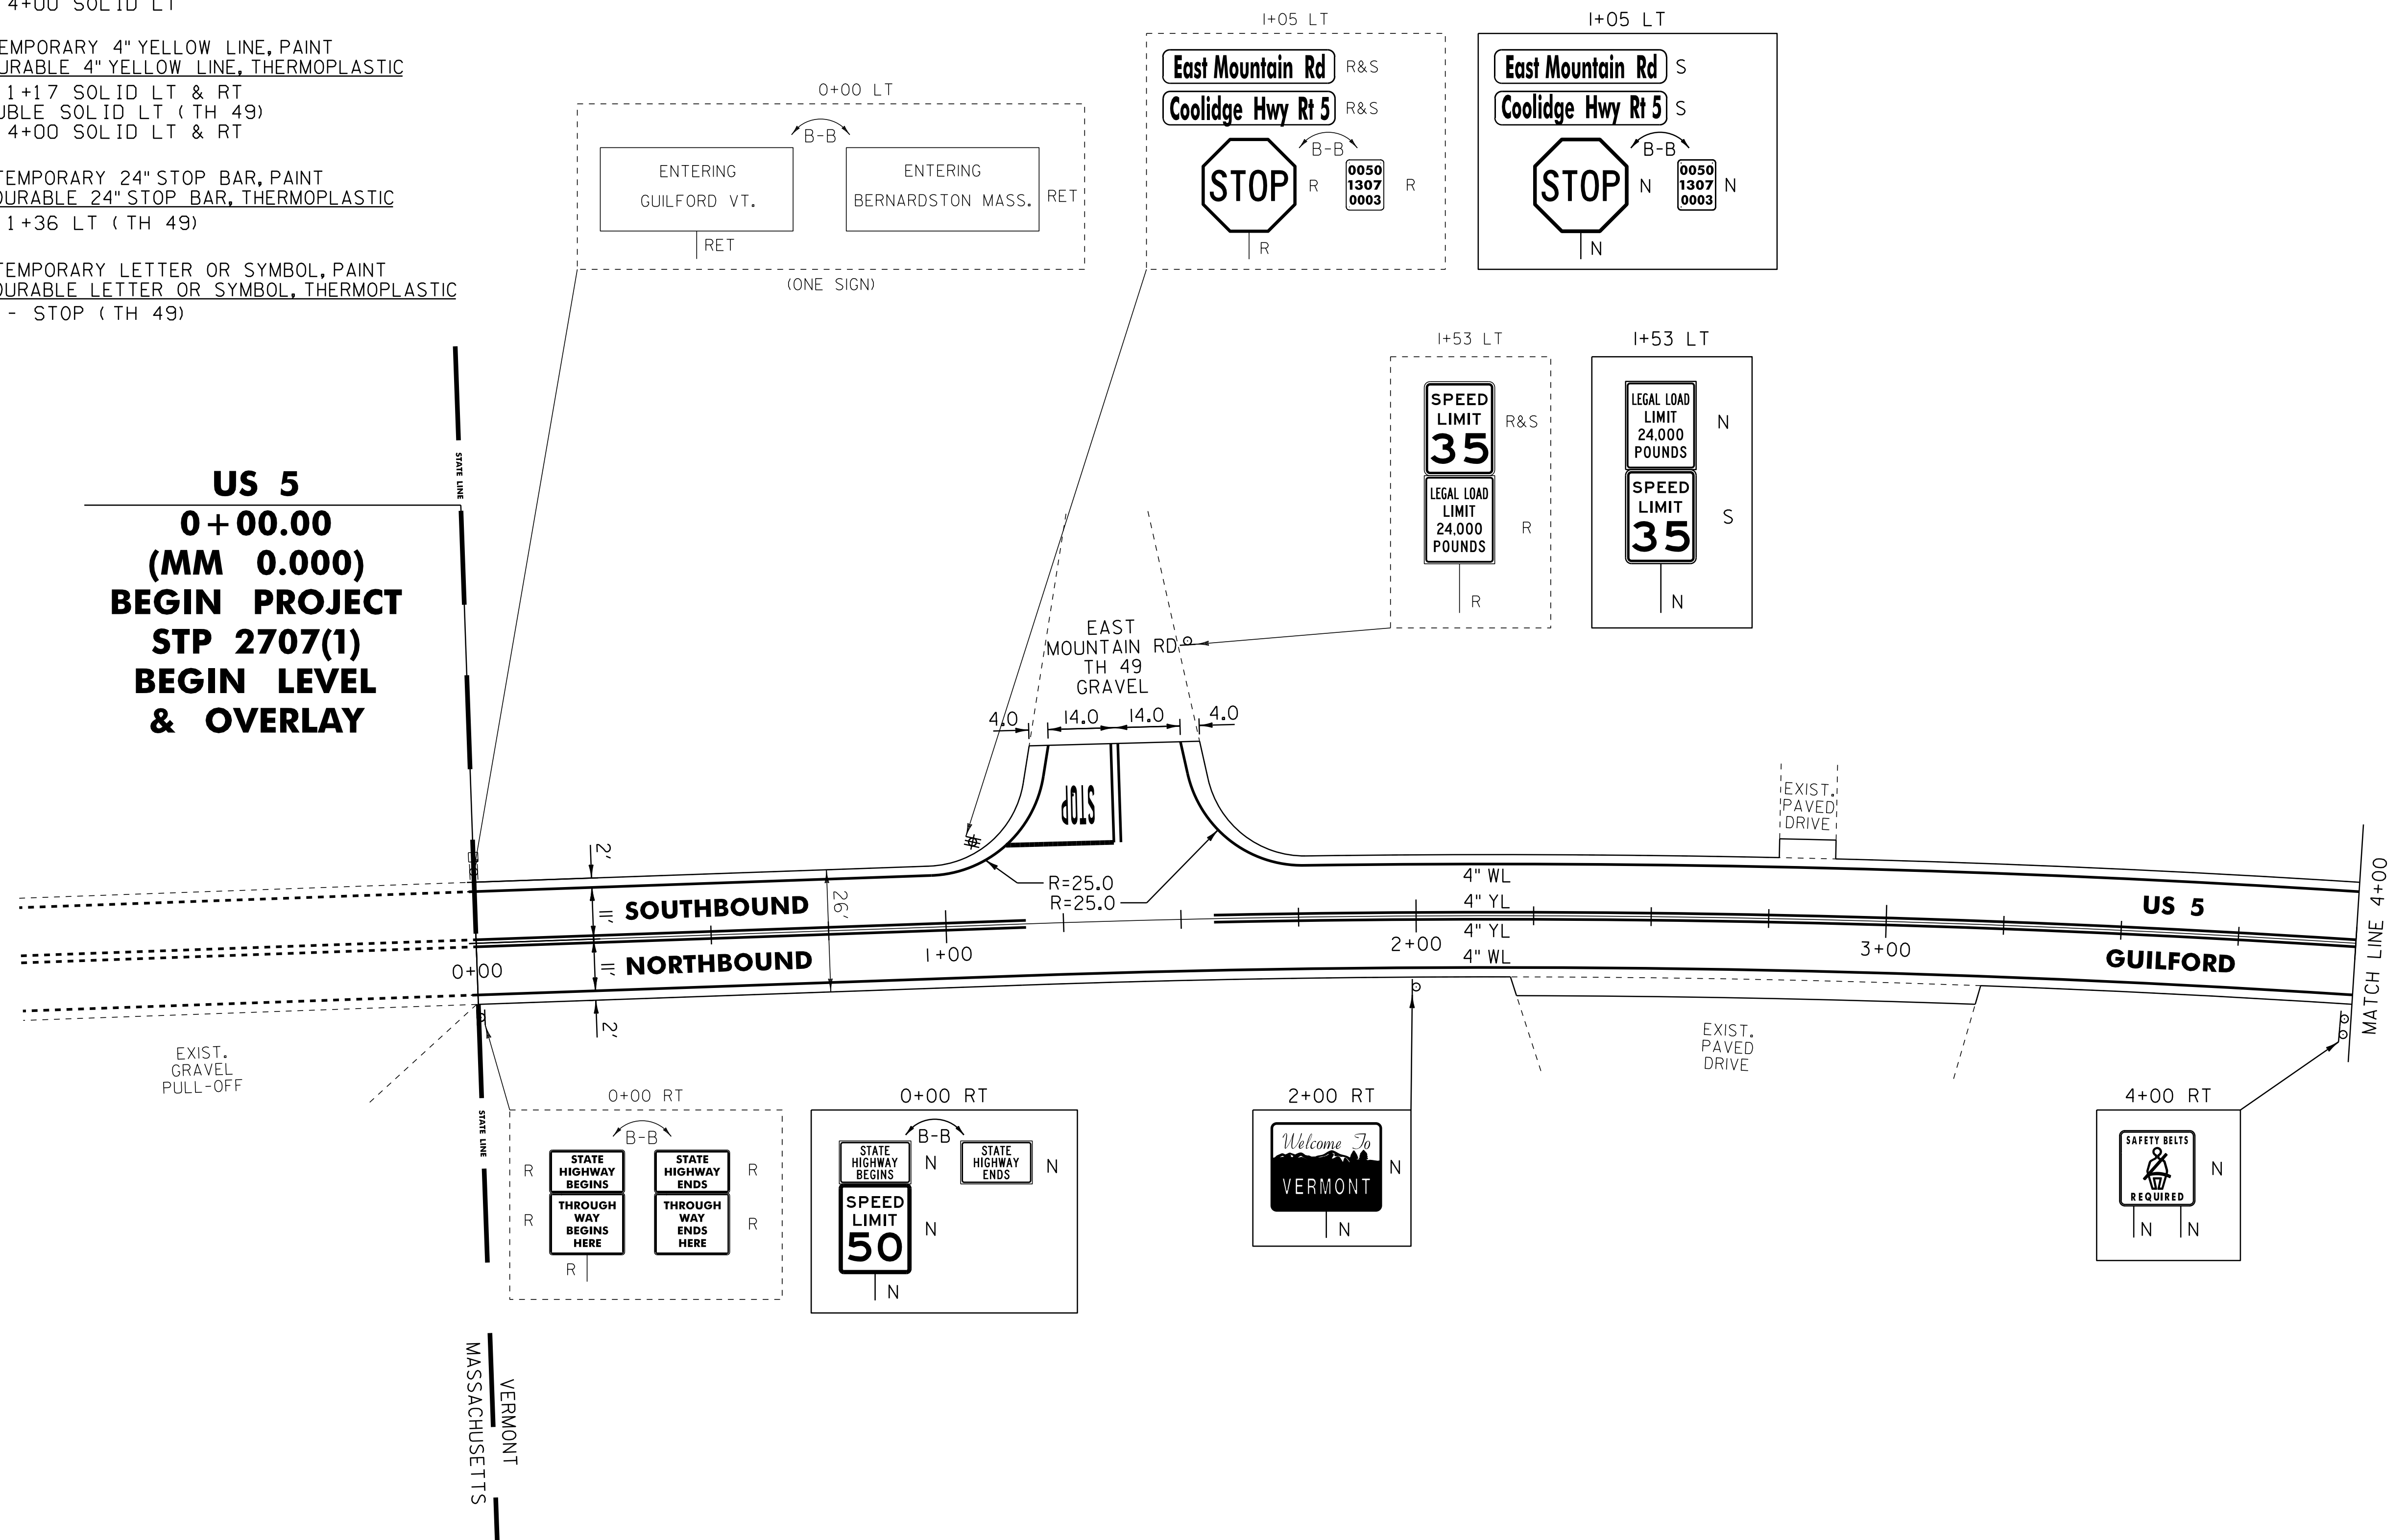

VERMONT
 MASSACHUSETTS

- LEGEND**
- R = REMOVE EXISTING
 - S = SALVAGE
 - R&S = REMOVE AND SALVAGE
 - N = NEW
 - RET = RETAIN
 - B-B = BACK TO BACK
 - = EXISTING GUARDRAIL
 - = PROPOSED GUARDRAIL
 - YL = YELLOW LINE
 - WL = WHITE LINE
 - ⊙ = DELINEATOR

ROADWAY LAYOUT 1

PROJECT NAME: GUILFORD-BRATTLEBORO
 PROJECT NUMBER: STP 2707(1)

FILE NAME: /pave/07cl66/pcl66
 PROJECT LEADER: PTS
 DESIGNED BY: NLL
 IPARM FILE NAME: 07Cl66.20

PLOT DATE: 29-JAN-2013 11:40
 DRAWN BY: WWG
 CHECKED BY: NLL/PTS
 SHEET 20 OF 97

NOT TO SCALE