


646.602 TEMPORARY 4" WHITE LINE, PAINT
 646.402 DURABLE 4" WHITE LINE, THERMOPLASTIC
 36+50 TO 40+44 SOLID LT
 36+50 TO 42+00 SOLID RT
 41+24 TO 42+00 SOLID LT

646.612 TEMPORARY 4" YELLOW LINE, PAINT
 646.412 DURABLE 4" YELLOW LINE, THERMOPLASTIC
 36+50 TO 40+64 SOLID LT & RT
 41+04 TO 42+00 SOLID LT & RT

676.12 REMOVAL OF EXISTING DELINEATOR
 40+64 LT (1 SIGN POST)

675.50 REMOVING SIGNS
 AS SHOWN - 4

675.60 ERECTING SALVAGED SIGNS
 AS SHOWN - 1

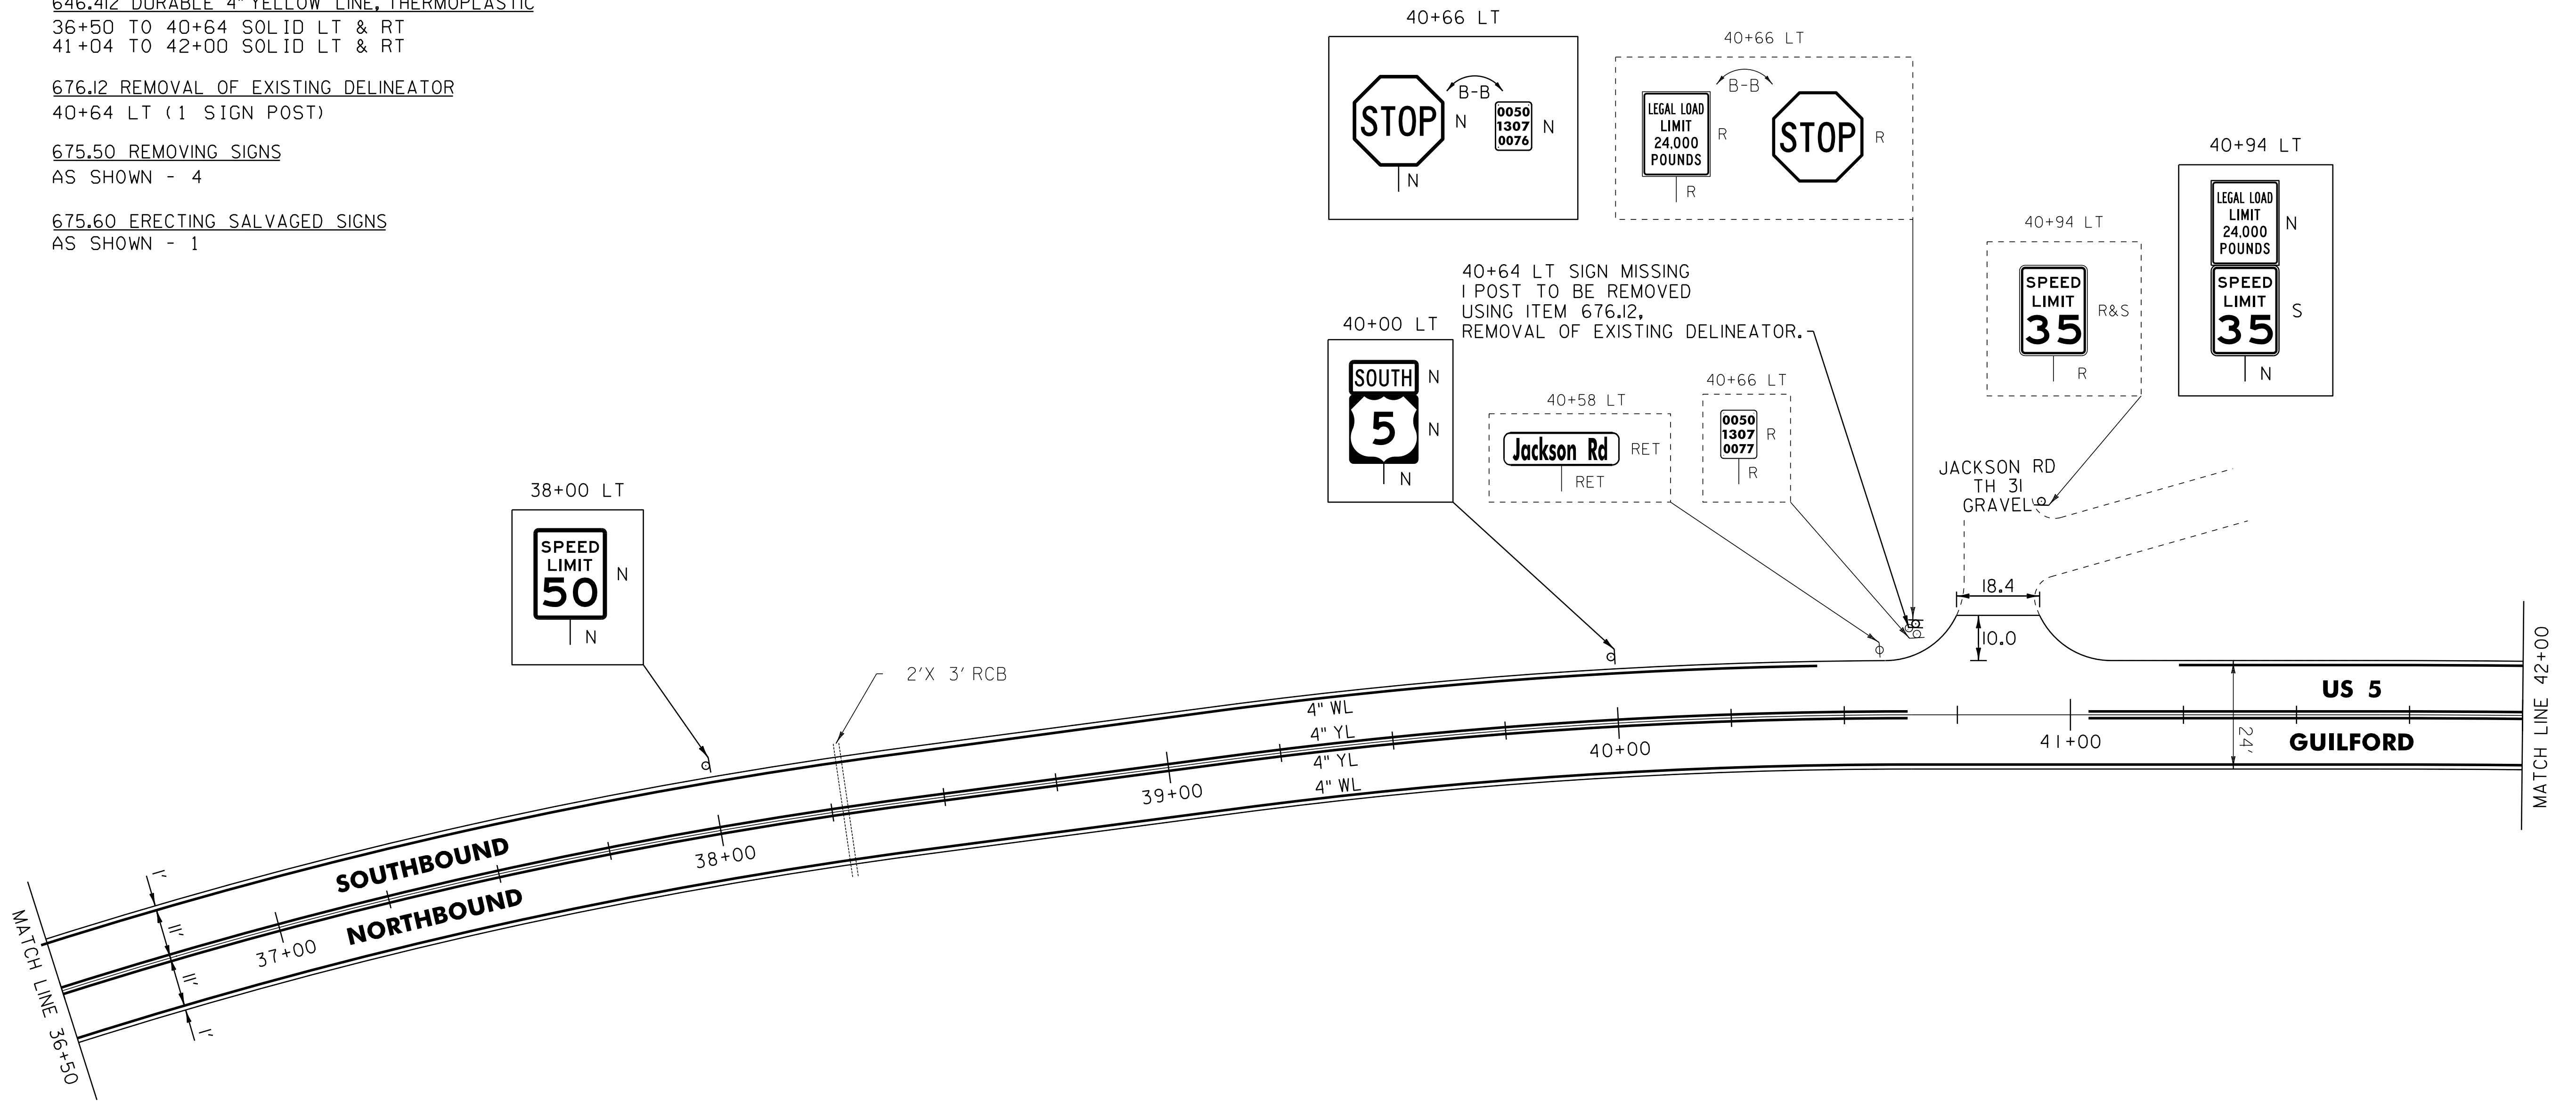

- LEGEND**
- R = REMOVE EXISTING
 - S = SALVAGE
 - R&S = REMOVE AND SALVAGE
 - N = NEW
 - RET = RETAIN
 - B-B = BACK TO BACK
 - ⌒ = EXISTING GUARDRAIL
 - ⌒ = PROPOSED GUARDRAIL
 - YL = YELLOW LINE
 - WL = WHITE LINE
 - ⊙ = DELINEATOR

ROADWAY LAYOUT 5

PROJECT NAME: GUILFORD-BRATTLEBORO
 PROJECT NUMBER: STP 2707(1)

FILE NAME: /pave/07cl66/pcl66
 PROJECT LEADER: PTS
 DESIGNED BY: NLL
 IPARM FILE NAME: 07Cl66.24

PLOT DATE: 29-JAN-2013 11:40
 DRAWN BY: WWG
 CHECKED BY: NLL/PTS
 SHEET 24 OF 97

NOT TO SCALE