


646.602 TEMPORARY 4" WHITE LINE, PAINT
 646.402 DURABLE 4" WHITE LINE, THERMOPLASTIC
 156+00 TO 161+50 SOLID LT
 156+00 TO 161+50 SOLID RT

646.612 TEMPORARY 4" YELLOW LINE, PAINT
 646.412 DURABLE 4" YELLOW LINE, THERMOPLASTIC
 156+00 TO 161+50 SOLID LT & RT

675.50 REMOVING SIGNS
 AS SHOWN - 5

675.60 ERECTING SALVAGED SIGNS
 AS SHOWN - 1

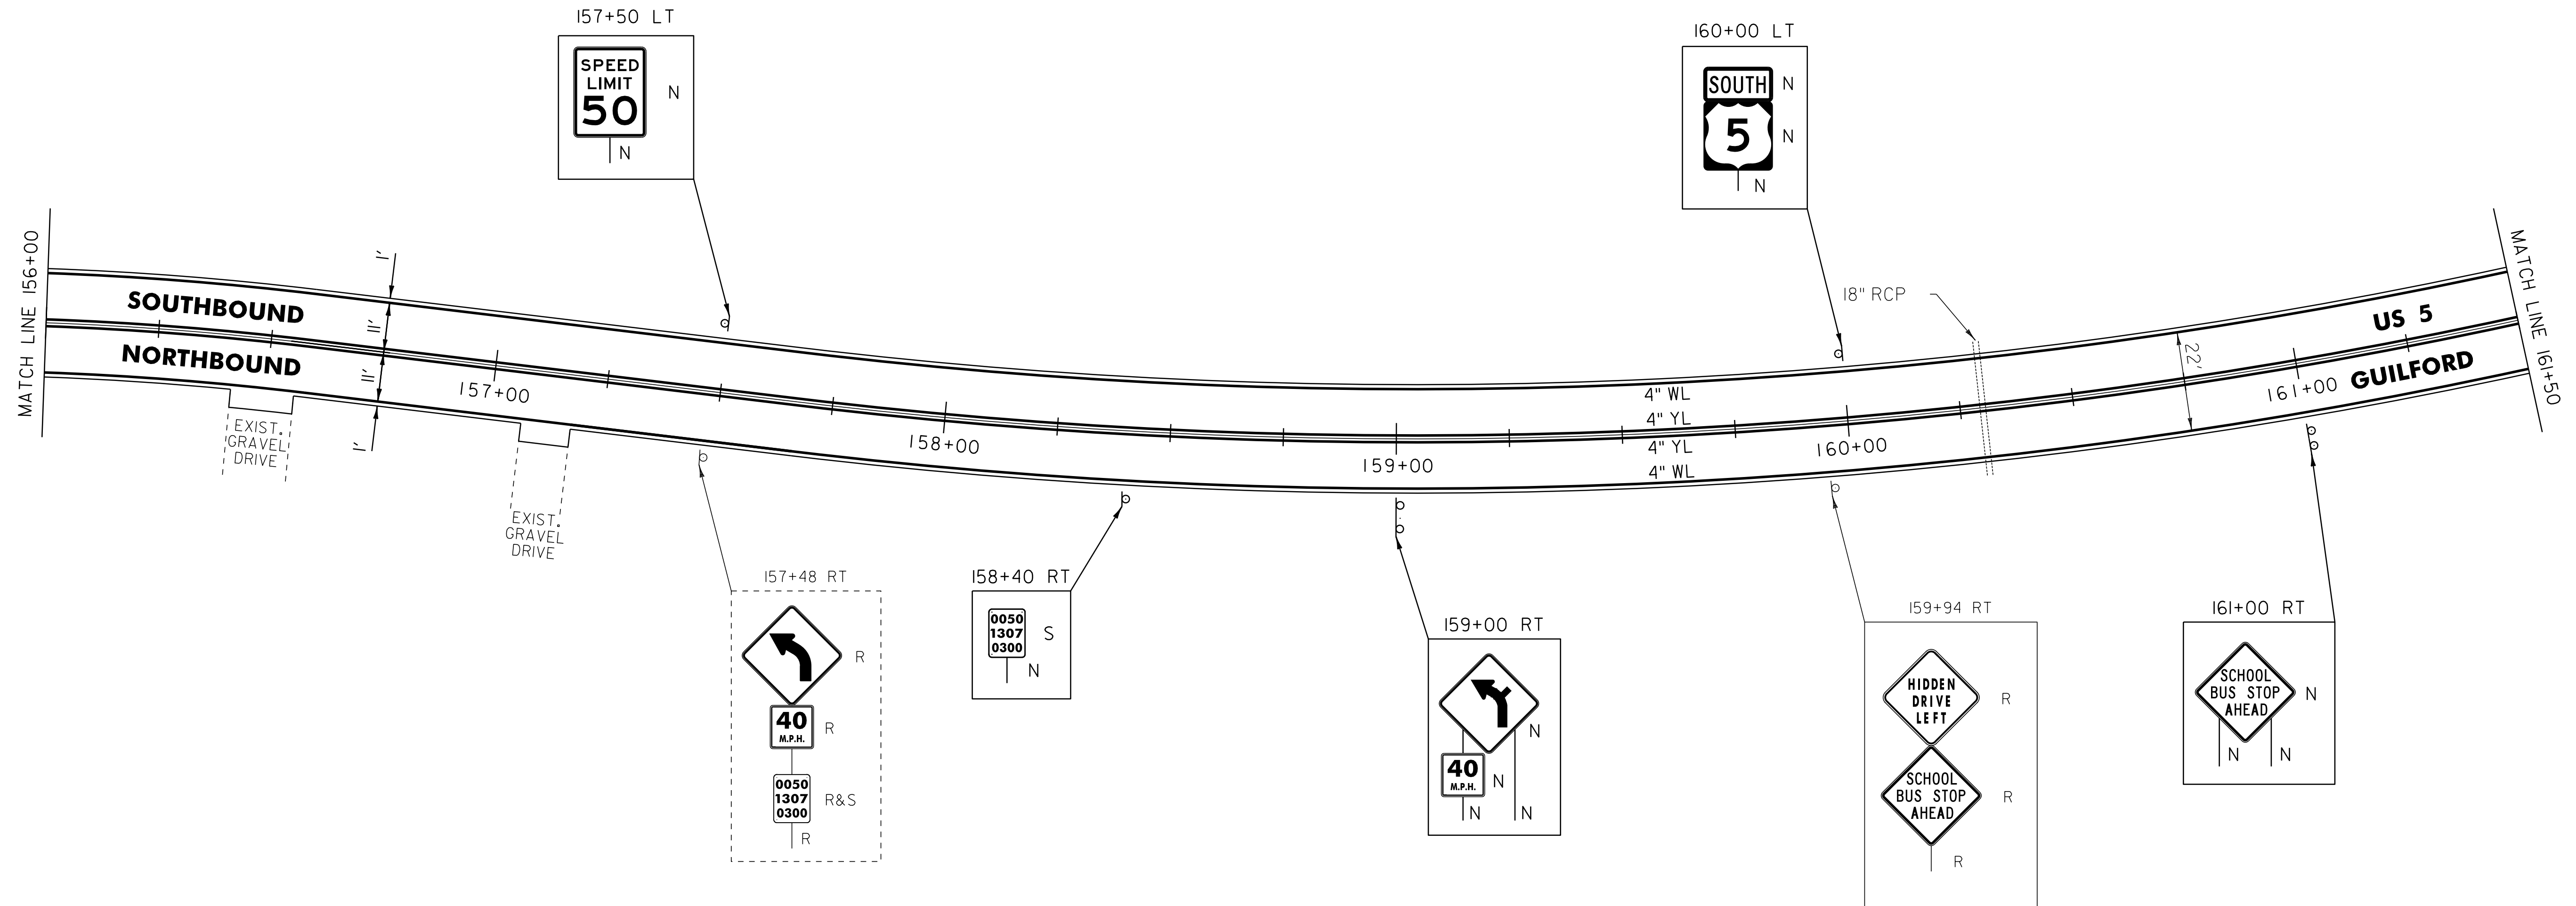

- LEGEND**
- R = REMOVE EXISTING
 - S = SALVAGE
 - R&S = REMOVE AND SALVAGE
 - N = NEW
 - RET = RETAIN
 - B-B = BACK TO BACK
 - = EXISTING GUARDRAIL
 - = PROPOSED GUARDRAIL
 - YL = YELLOW LINE
 - WL = WHITE LINE
 - = DELINEATOR

ROADWAY LAYOUT 17

PROJECT NAME: GUILFORD-BRATTLEBORO	PLOT DATE: 29-JAN-2013 11:41
PROJECT NUMBER: STP 2707(1)	DRAWN BY: WWG
FILE NAME: /pave/07cl66/pcl66	CHECKED BY: NLL/PTS
DESIGNED BY: NLL	SHEET 36 OF 97
IPARM FILE NAME: 07CI66.36	

NOT TO SCALE