

646.602 TEMPORARY 4" WHITE LINE, PAINT
 646.402 DURABLE 4" WHITE LINE, THERMOPLASTIC
 270+00 TO 275+50 SOLID LT
 270+00 TO 272+58 SOLID RT
 272+58 TO 272+79 SOLID RT (TH 29)
 273+28 TO 273+60 SOLID RT (TH 29)
 273+60 TO 275+50 SOLID RT


646.612 TEMPORARY 4" YELLOW LINE, PAINT
 646.412 DURABLE 4" YELLOW LINE, THERMOPLASTIC
 270+00 TO 272+91 SOLID LT & RT
 273+00 TO 273+10 DOUBLE SOLID RT (TH 29)
 273+31 TO 275+50 SOLID LT & RT

646.682 TEMPORARY 24" STOP BAR, PAINT
 646.482 DURABLE 24" STOP BAR, THERMOPLASTIC
 273+11 TO 273+40 RT (TH 29)

646.692 TEMPORARY LETTER OR SYMBOL, PAINT
 646.492 DURABLE LETTER OR SYMBOL, THERMOPLASTIC
 273+22 RT - STOP (TH 29)

675.50 REMOVING SIGNS
 AS SHOWN - 8

675.60 ERECTING SALVAGED SIGNS
 AS SHOWN - 2

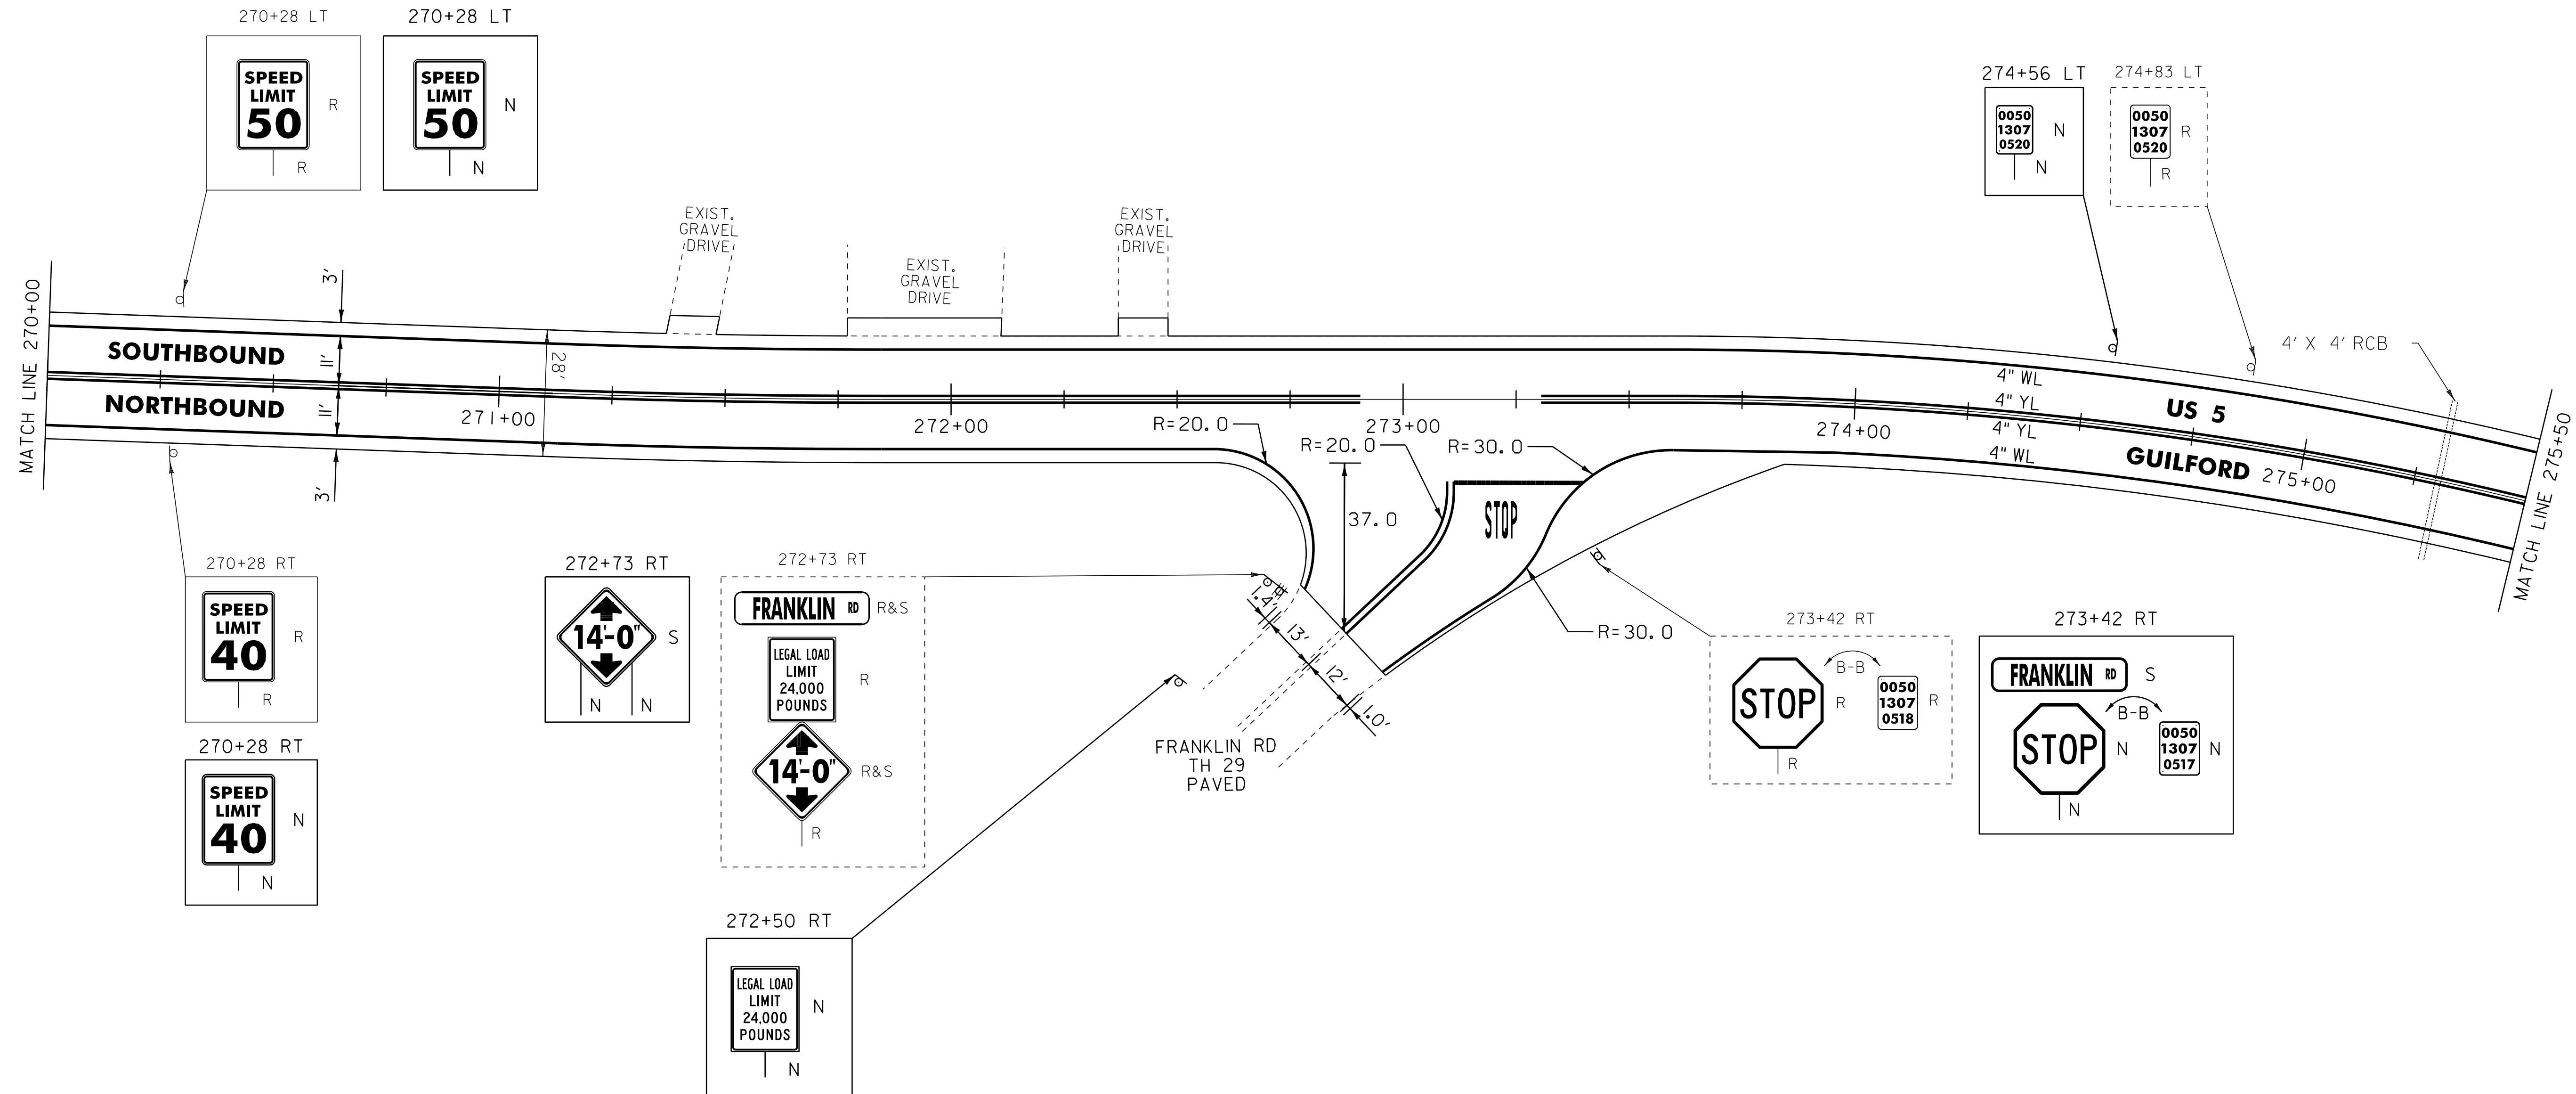

- LEGEND**
- R = REMOVE EXISTING
 - S = SALVAGE
 - R&S = REMOVE AND SALVAGE
 - N = NEW
 - RET = RETAIN
 - B-B = BACK TO BACK
 - = EXISTING GUARDRAIL
 - = PROPOSED GUARDRAIL
 - YL = YELLOW LINE
 - WL = WHITE LINE
 - = DELINEATOR

ROADWAY LAYOUT 32	
PROJECT NAME: GUILFORD-BRATTLEBORO	
PROJECT NUMBER: STP 2707(I)	
FILE NAME: /pave/07cl66/pcl66	PLOT DATE: 29-JAN-2013 11:41
PROJECT LEADER: PTS	DRAWN BY: WWG
DESIGNED BY: NLL	CHECKED BY: NLL/PTS
IPARM FILE NAME: 07CI66.5I	SHEET 51 OF 97

NOT TO SCALE