

646.602 TEMPORARY 4" WHITE LINE, PAINT  
 646.402 DURABLE 4" WHITE LINE, THERMOPLASTIC  
 286+50 TO 288+89 SOLID LT  
 286+50 TO 292+00 SOLID RT  
 288+89 TO 289+07 SOLID LT (TH 30)  
 289+38 TO 289+62 SOLID LT (TH 30)  
 289+62 TO 292+00 SOLID LT


646.612 TEMPORARY 4" YELLOW LINE, PAINT  
 646.412 DURABLE 4" YELLOW LINE, THERMOPLASTIC  
 286+50 TO 289+05 SOLID LT & RT  
 289+25 DOUBLE SOLID LT (TH 30)  
 289+45 TO 292+00 SOLID LT & RT

646.682 TEMPORARY 24" STOP BAR, PAINT  
 646.482 DURABLE 24" STOP BAR, THERMOPLASTIC  
 289+04 TO 289+24 LT (TH 30)

646.692 TEMPORARY LETTER OR SYMBOL, PAINT  
 646.492 DURABLE LETTER OR SYMBOL, THERMOPLASTIC  
 289+16 LT - STOP (TH 30)

675.50 REMOVING SIGNS  
 AS SHOWN - 7

675.60 ERECTING SALVAGED SIGNS  
 AS SHOWN - 2

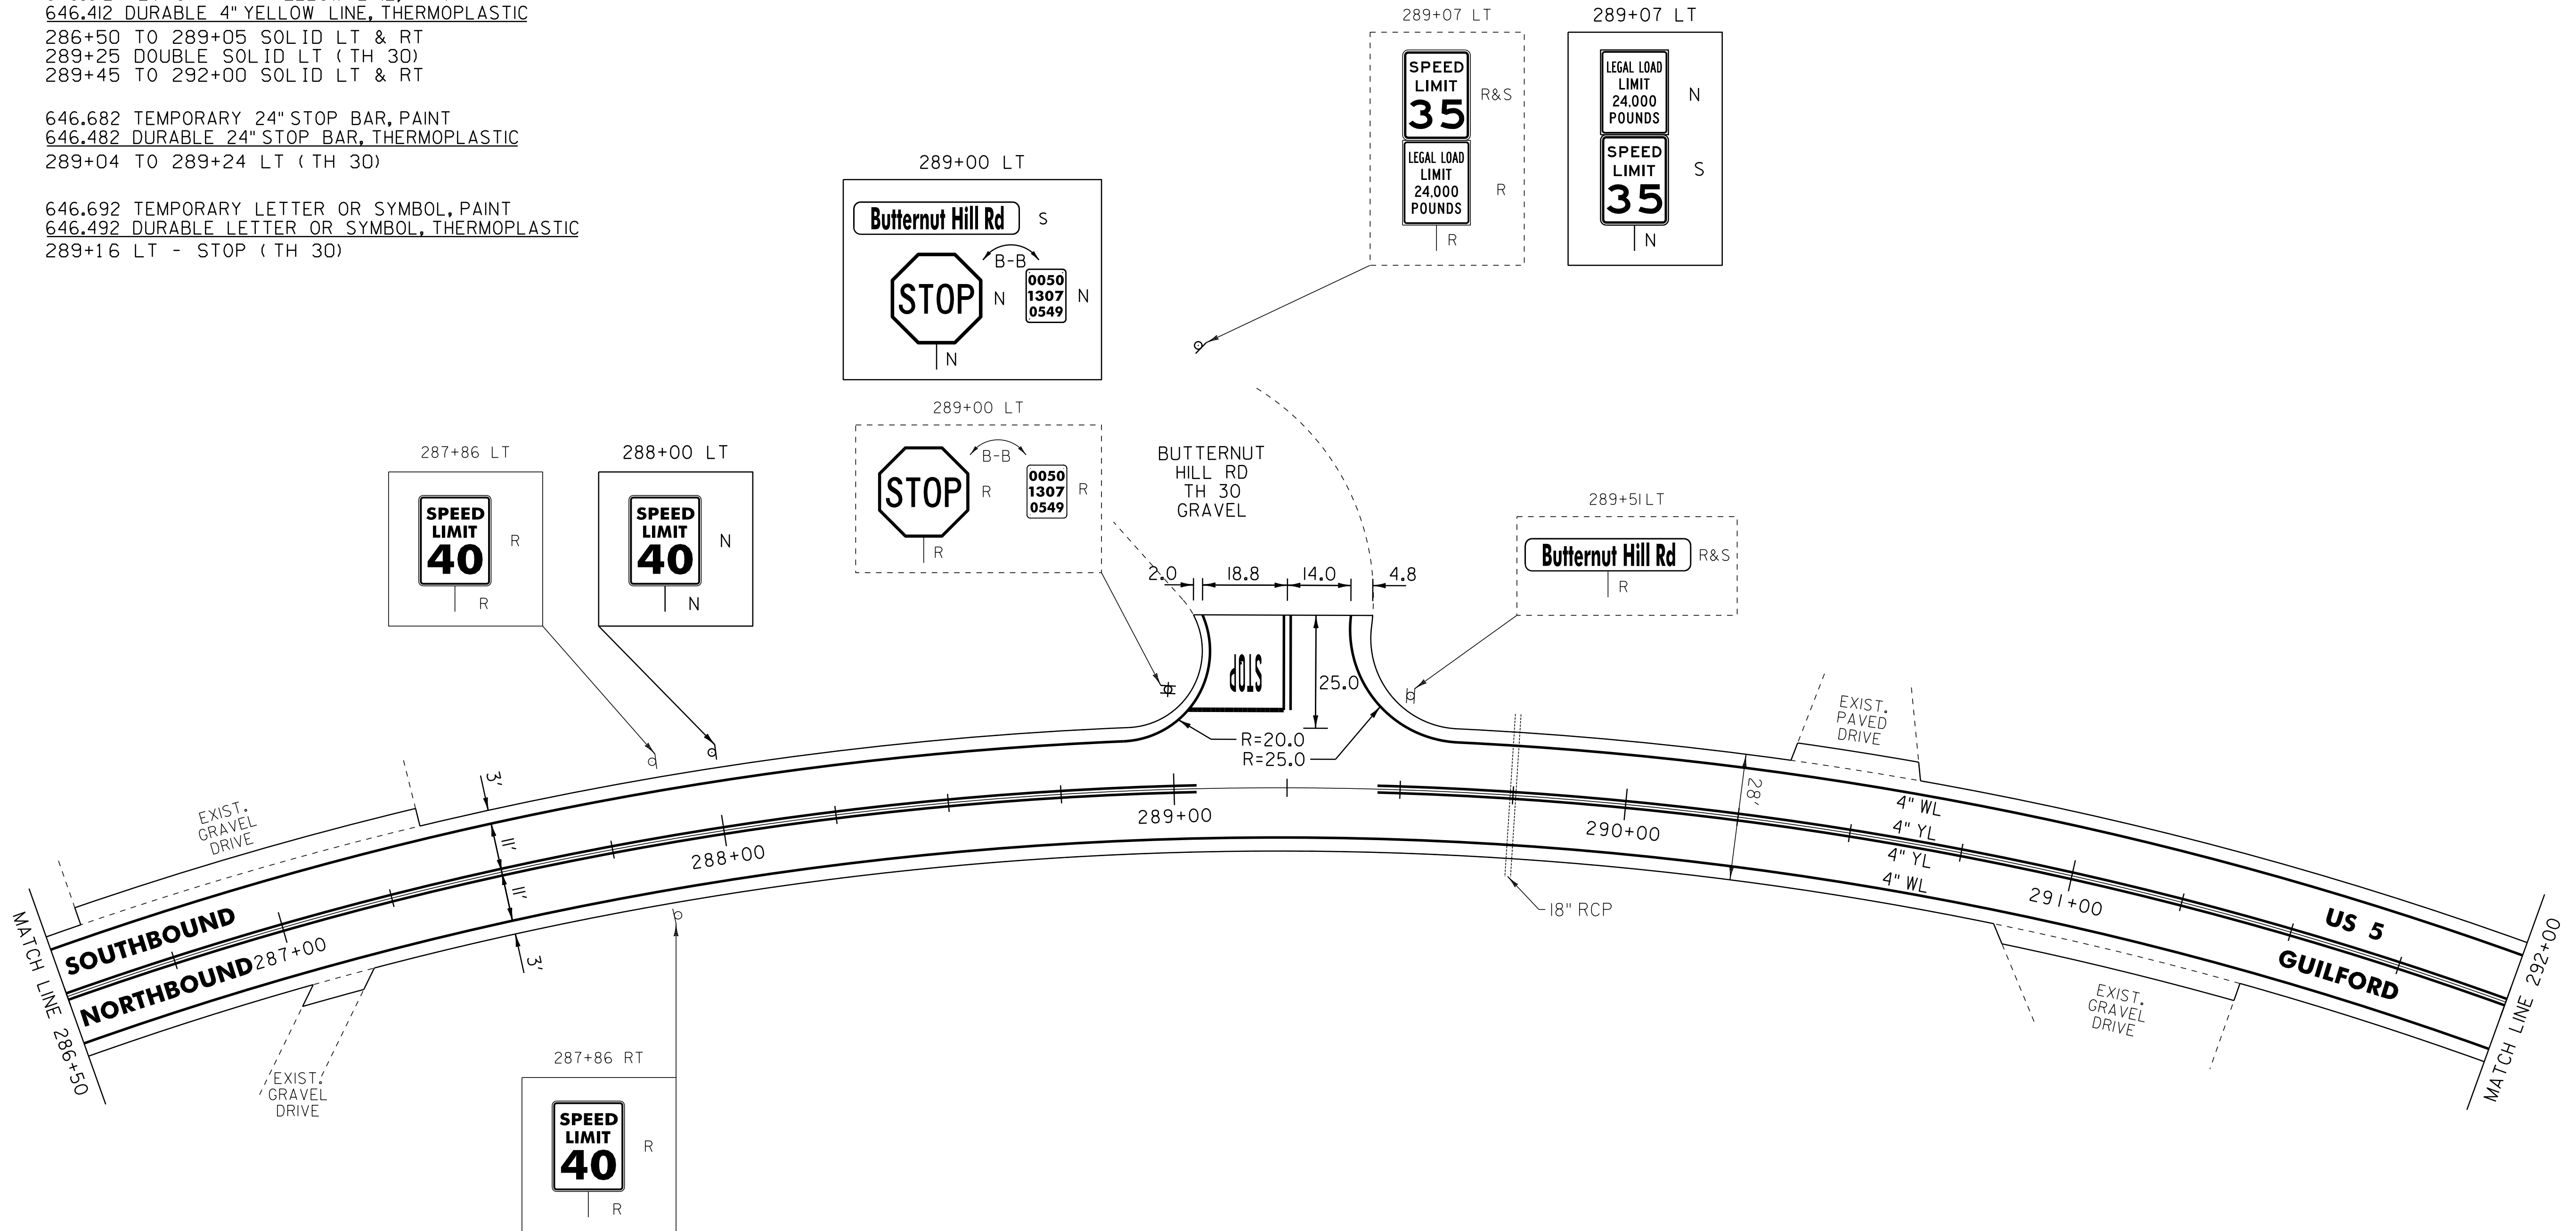

**LEGEND**

R	=	REMOVE EXISTING
S	=	SALVAGE
R&S	=	REMOVE AND SALVAGE
N	=	NEW
RET	=	RETAIN
B-B	=	BACK TO BACK
	=	EXISTING GUARDRAIL
	=	PROPOSED GUARDRAIL
YL	=	YELLOW LINE
WL	=	WHITE LINE
	=	DELINEATOR

**ROADWAY LAYOUT 34**

PROJECT NAME:	GUILFORD-BRATTLEBORO	PLOT DATE:	29-JAN-2013 11:41
PROJECT NUMBER:	STP 2707(1)	DRAWN BY:	WWG
FILE NAME:	/pave/07cl66/pcl66	CHECKED BY:	NLL/PTS
DESIGNED BY:	NLL	SHEET	53 OF 97
IPARM FILE NAME:	07CI66.53		

NOT TO SCALE