

646.602 TEMPORARY 4" WHITE LINE, PAINT
 646.402 DURABLE 4" WHITE LINE, THERMOPLASTIC
 308+50 TO 313+50 SOLID LT
 308+50 TO 313+50 SOLID RT

646.612 TEMPORARY 4" YELLOW LINE, PAINT
 646.412 DURABLE 4" YELLOW LINE, THERMOPLASTIC
 308+50 TO 313+50 SOLID LT & RT

621.50 MANUFACTURED
 TERMINAL SECTION, FLARED
 310+15 TO 310+52.5 RT
 311+97.5 TO 312+35 RT


621.80 REMOVAL AND DISPOSAL OF GUARDRAIL

310+15 TO 310+52.5 RT
 311+97.5 TO 312+35 RT

900.620 SPECIAL PROVISION
 (DELINEATOR WITH STEEL POST)

310+15 RT
 312+35 RT

675.50 REMOVING SIGNS
 AS SHOWN - 3

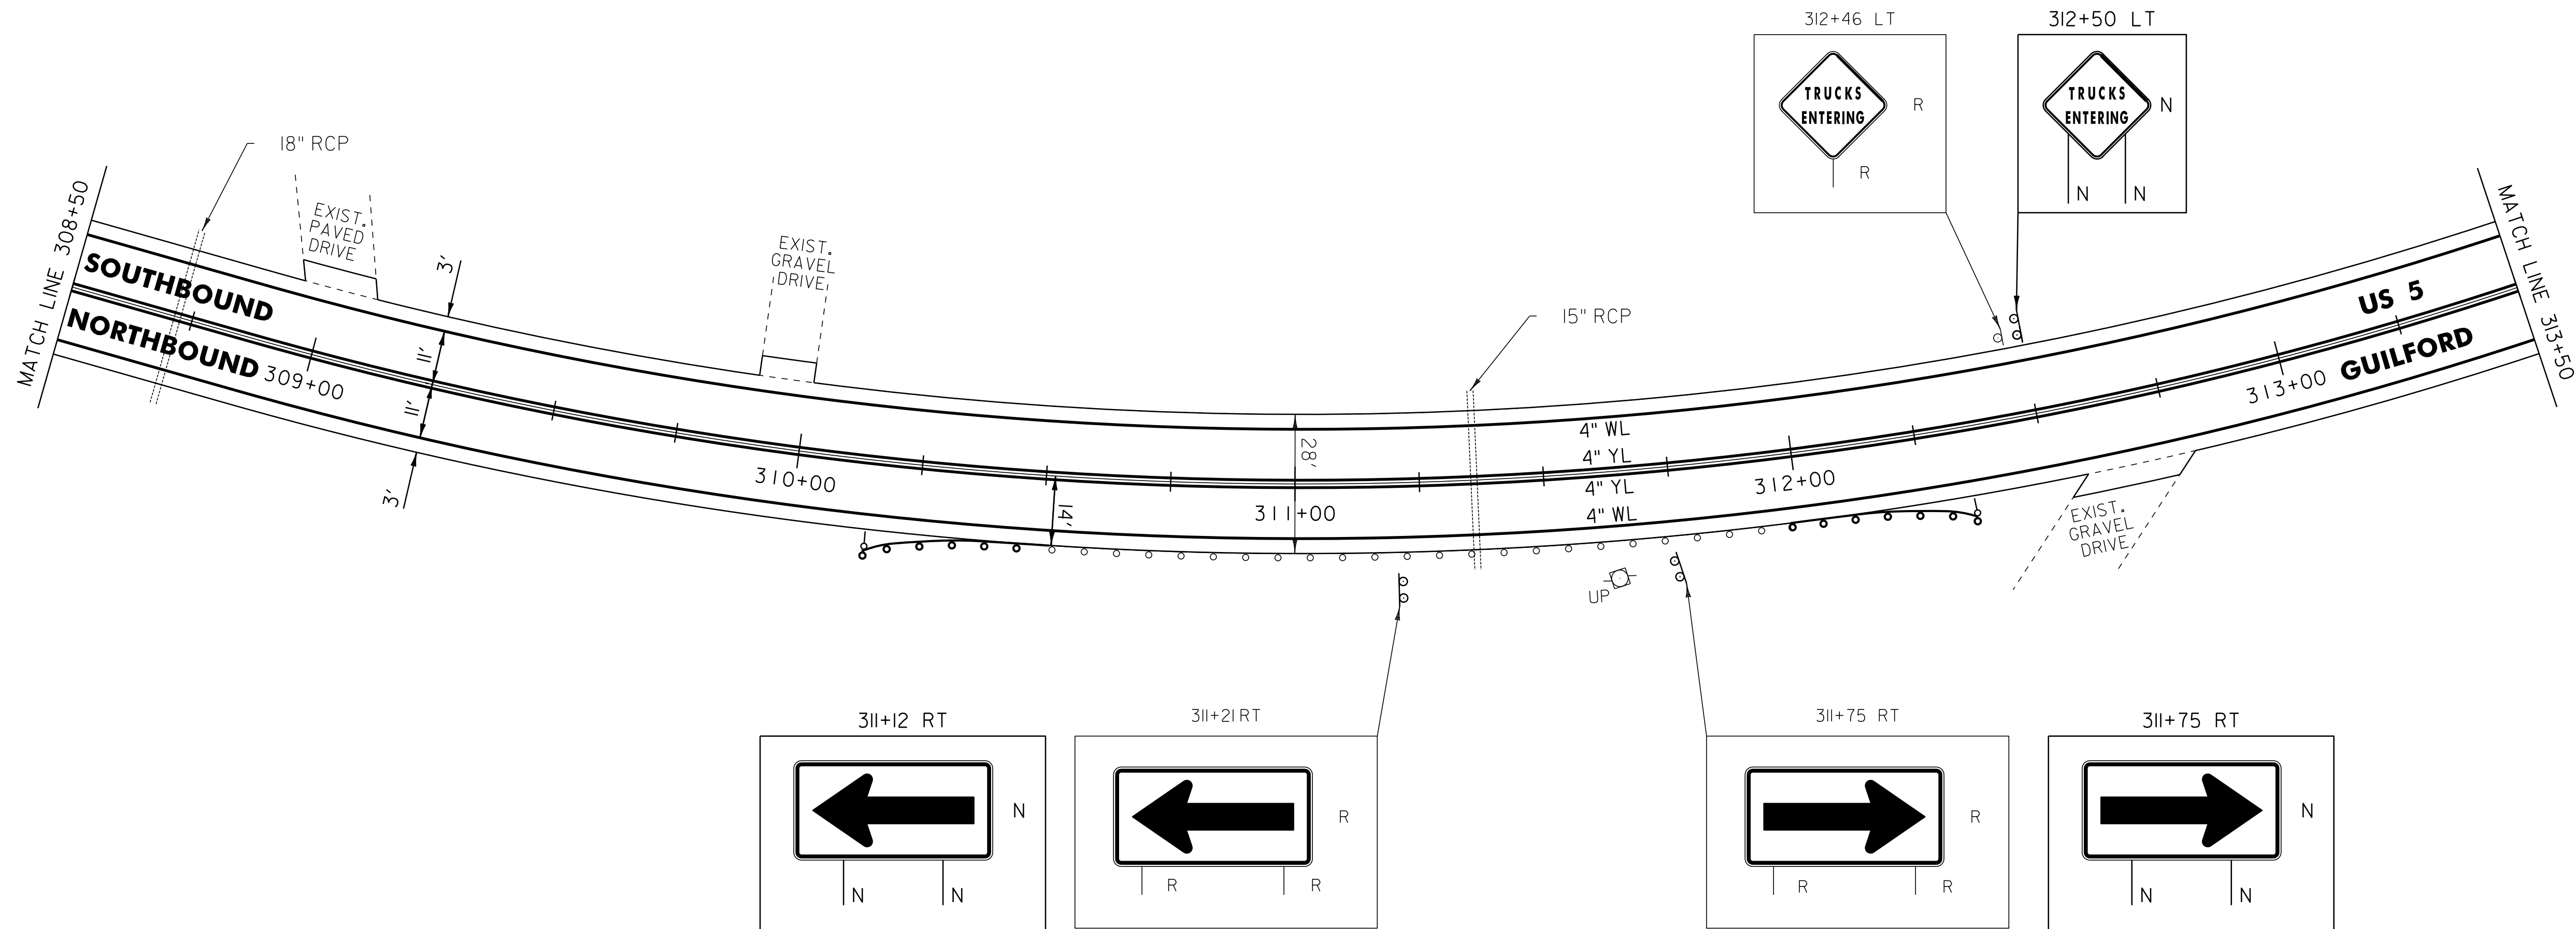

- LEGEND**
- R = REMOVE EXISTING
 - S = SALVAGE
 - R&S = REMOVE AND SALVAGE
 - N = NEW
 - RET = RETAIN
 - B-B = BACK TO BACK
 - = EXISTING GUARDRAIL
 - = PROPOSED GUARDRAIL
 - YL = YELLOW LINE
 - WL = WHITE LINE
 - = DELINEATOR

ROADWAY LAYOUT 37

PROJECT NAME: GUILFORD-BRATTLEBORO	
PROJECT NUMBER: STP 2707(1)	
FILE NAME: /pave/07cl66/pcl66	PLOT DATE: 29-JAN-2013 11:41
PROJECT LEADER: PTS	DRAWN BY: WWG
DESIGNED BY: NLL	CHECKED BY: NLL/PTS
IPARM FILE NAME: 07C166.56	SHEET 56 OF 97

NOT TO SCALE